


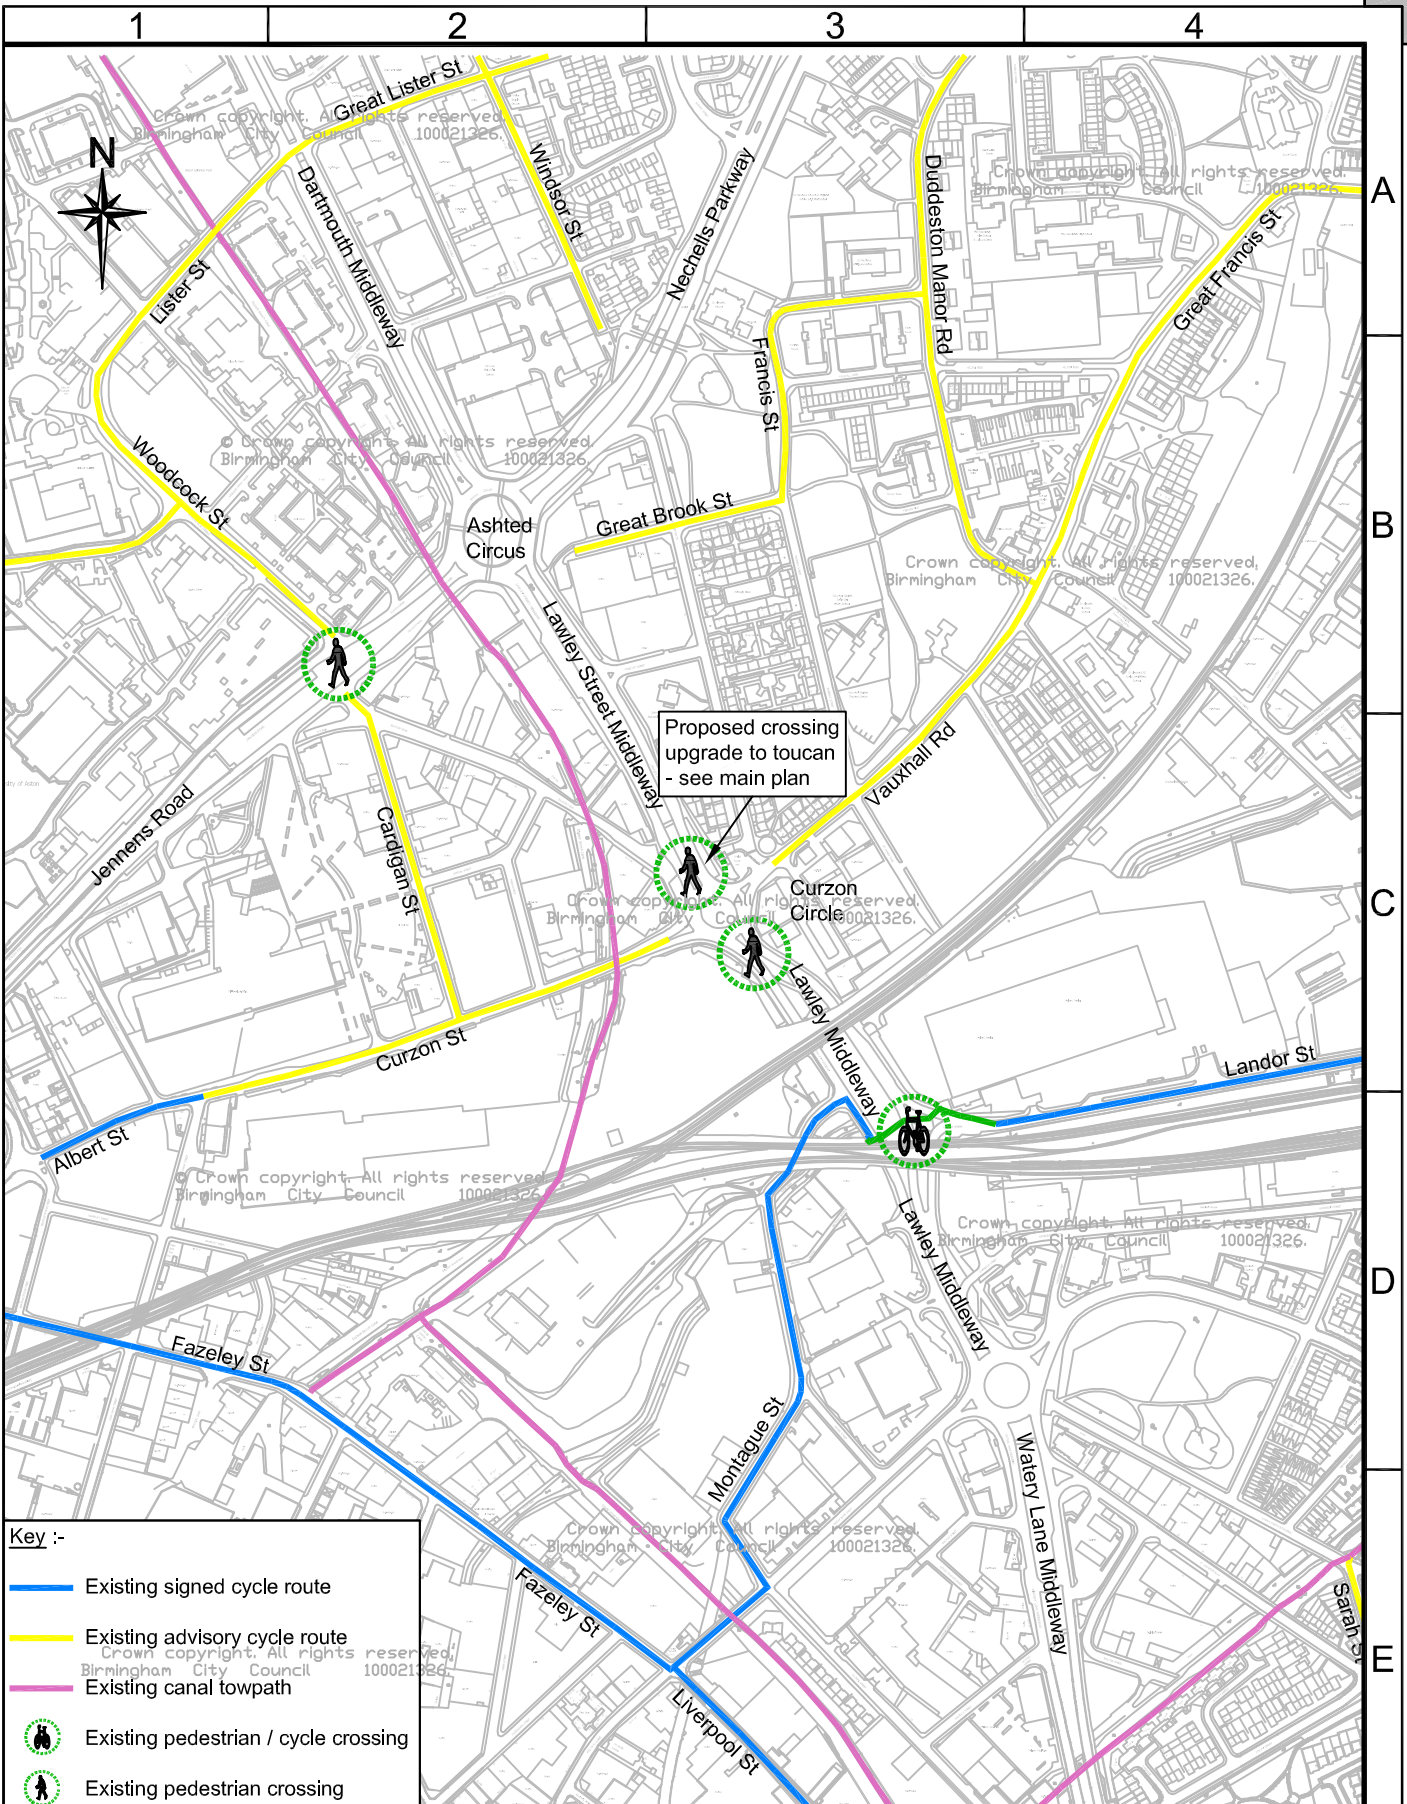

Key :-

	Existing signed cycle route
	Existing advisory cycle route
	Existing canal towpath
	Existing pedestrian / cycle crossing
	Existing pedestrian crossing

 Birmingham City Council ANNE SHAW HEAD OF TRANSPORTATION SERVICES 1 LANCASTER CIRCUS BIRMINGHAM B4 7DQ	SCHEME		PINCH POINTS CURZON CIRCLE							
	DRAWING		PARALLEL CYCLE ROUTES		DATE	REV.	REVISIONS		DRN	PM
	 FS 506677				DRAWN		DESIGNER	PM	REVISION	
					DH 06/06/14		- 06/06/14	KB 06/06/14	-	
					DRAWING STATUS		SCALE			
		GENERAL				NTS				
				DWG. No						

This map is based upon Ordnance Survey material with the permission of Ordnance Survey on behalf of the Controller of Her Majesty's Stationary Office Crown copyright. Unauthorised reproduction infringes Crown copyright and may lead to prosecution or civil proceedings. B.C.C. Licence No 100021326 Date 2014

CA-02571_S1_013

This map is based upon Ordnance Survey material with the permission of Ordnance Survey on behalf of the Controller of Her Majesty's Stationery Office Crown copyright. Unauthorised reproduction infringes Crown copyright and may lead to prosecution or civil proceedings. B.C.C. Licence No 100021326 Date 2014