


A3

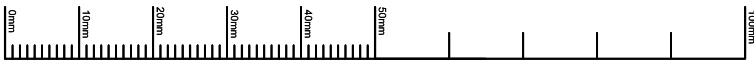

Key:-	
	Existing carriageway
	Existing footway
	Existing central island
	Existing trees
	Existing landscaping
	Proposed new pedestrian crossing
	Existing signal controlled pedestrian crossing
	Proposed part-time signals
	Proposed carriageway
	Proposed footway
	Proposed central island
	Proposed tactile paving
	Existing kerb
	Proposed kerb
	Proposed bus stop
	Existing bus stop

<b>Birmingham City Council</b> ANNE SHAW HEAD OF TRANSPORTATION SERVICES 1 LANCASTER CIRCUS BIRMINGHAM B4 7DQ		SCHEME <b>HADEN CIRCUS RING ROAD 'PINCH POINTS'</b>	
 BSI UKAS BIRMINGHAM 008		DRAWING All rights reserved. PUBLIC CONSULTATION	
DATE DRAWN EA 28/05/2014	REV. DESIGNER RM 28/05/2014	REVISIONS PM KB 28/05/2014	DRN PM REVISION -
GENERAL DWG. No CA-02572_S1-001		SCALE 1:1000	

This map is based upon Ordnance Survey material with the permission of Ordnance Survey on behalf of the Controller of Her Majesty's Stationary Office Crown copyright. Unauthorised reproduction infringes Crown copyright and may lead to prosecution or civil proceedings. B.C.C. Licence No 100021326 Date 2014