


- NOTES:**
1. Do not scale.
  2. For public consultation plans refer the the following drawings:
    - B2309512-JAC-HGN-04-DR-CH-0013;
    - B2309512-JAC-HGN-04-DR-CH-0014;
    - B2309512-JAC-HGN-04-DR-CH-0015.

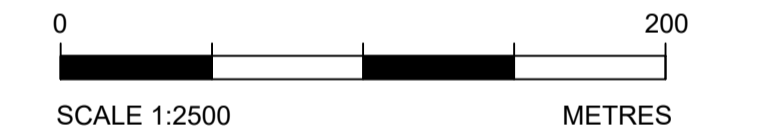

P00	10/08/21	SUITABLE FOR REVIEW AND COMMENT	KG	MH	MH	MP
P01	14/10/21	SUITABLE FOR CONSULTATION	KG	MH	MP	MP
P02	01/11/21	SUITABLE FOR CONSULTATION	MP	MH	MH	MP
Rev	Rev. Date	Purpose of revision	Drawn	Checked	Rev'd	Appr'd

Designer: **Jacobs**  
 7th Floor, 2 Colmore Square, 38 Colmore Circus  
 Queensway, Birmingham, B4 6BN  
 Tel:+44(0)121 237 4000 www.jacobs.com



Project: **ACTIVE TRAVEL FUND TRANCHE 2**

Drawing title: **A457 CORRIDOR CITY CENTRE TO CAPE HILL LOCATION PLAN**

Drawing status: **S2 - SUITABLE FOR INFORMATION**

Scale: 1:2500@A1 **DO NOT SCALE**

Jacobs No. B2309512 Rev **P02**

Client no.

Drawing number **B2309512-JAC-HGN-04-DR-CH-0009**

\working\jacobs\_uk\_highways\_ssa\gandhi\03175441B\2309512-JAC-HGN-04-DR-CH-0009.dwg - 01/11/2021 18:07:01 - Sheet 1 - GandhiK

REPRODUCED FROM ORDNANCE SURVEY MAPS WITH PERMISSION FROM THE CONTROLLER OF HER MAJESTY'S STATIONERY OFFICE. CROWN COPYRIGHT AND DATABASE RIGHTS 2011 ORDNANCE SURVEY 100021305

© Copyright 2021 Jacobs U.K. Limited. The concepts and information contained in this document are the property of Jacobs. Use or copying of this document in whole or in part without the written permission of Jacobs constitutes an infringement of copyright. Limitation: This drawing has been prepared on behalf of, and for the exclusive use of, Jacobs' Client, and is subject to, and issued in accordance with, the provisions of the contract between Jacobs and the Client. Jacobs accepts no liability or responsibility whatsoever for, or in respect of, any use of, or reliance upon, this drawing by any third party.