


Three new 'M' shaped cycle stands to be installed in stainless steel finish, see Inset A for details

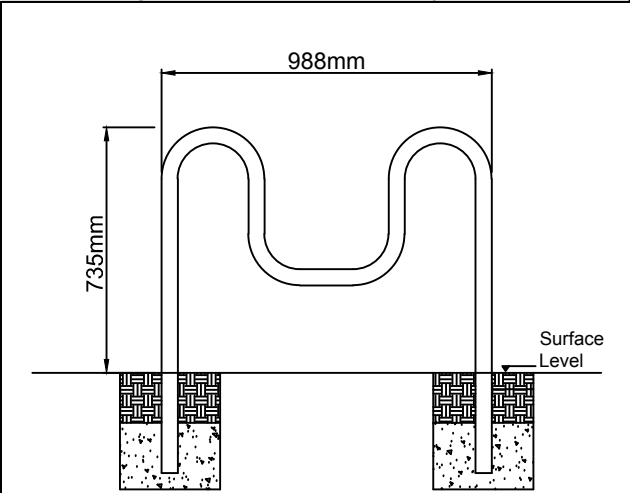

INSET A

DETAILS OF 'M' SHAPED CYCLE STAND

Key:-

Proposed 'M' cycle stand

Notes:-

1. Please note that the location and dimensions of proposed stands shown are indicative only and may be subject to changes following the consultation.



TRANSPORTATION AND CONNECTIVITY
1 LANCASTER CIRCUS, BIRMINGHAM, B4 7DQ



This map is based upon Ordnance Survey material with the permission of Ordnance Survey on behalf of the Controller of Her Majesty's Stationery Office Crown copyright. Unauthorised reproduction infringes Crown copyright and may lead to prosecution or civil proceedings. B.C.C. Licence No 100021326 Date 2018

SCHEME

BCR CYCLE PARKING

DRAWING

TRANCHE 3
CYCLE PARKING
BROAD STREET - BRINDLEYPLACE

DATE	REV.	REVISIONS		DRN	PM
DRAWN NH 23/07/18	DESIGNER NR 23/07/18	PM NR 23/07/18	REVISION -		
DRAWING STATUS GENERAL			SCALE 1:500		

DWG. No
CA-02526-47_S10_139