



FILE PATH: X:\Commission\CA-02526-47 BCR Cycle Parking\010 Corridors Cycle Parking\4.0 Drawings\03 Approved Drawings\G_CA-02526-47_S10_141_Rev_01 St Chad's Circus Queensway.dwg

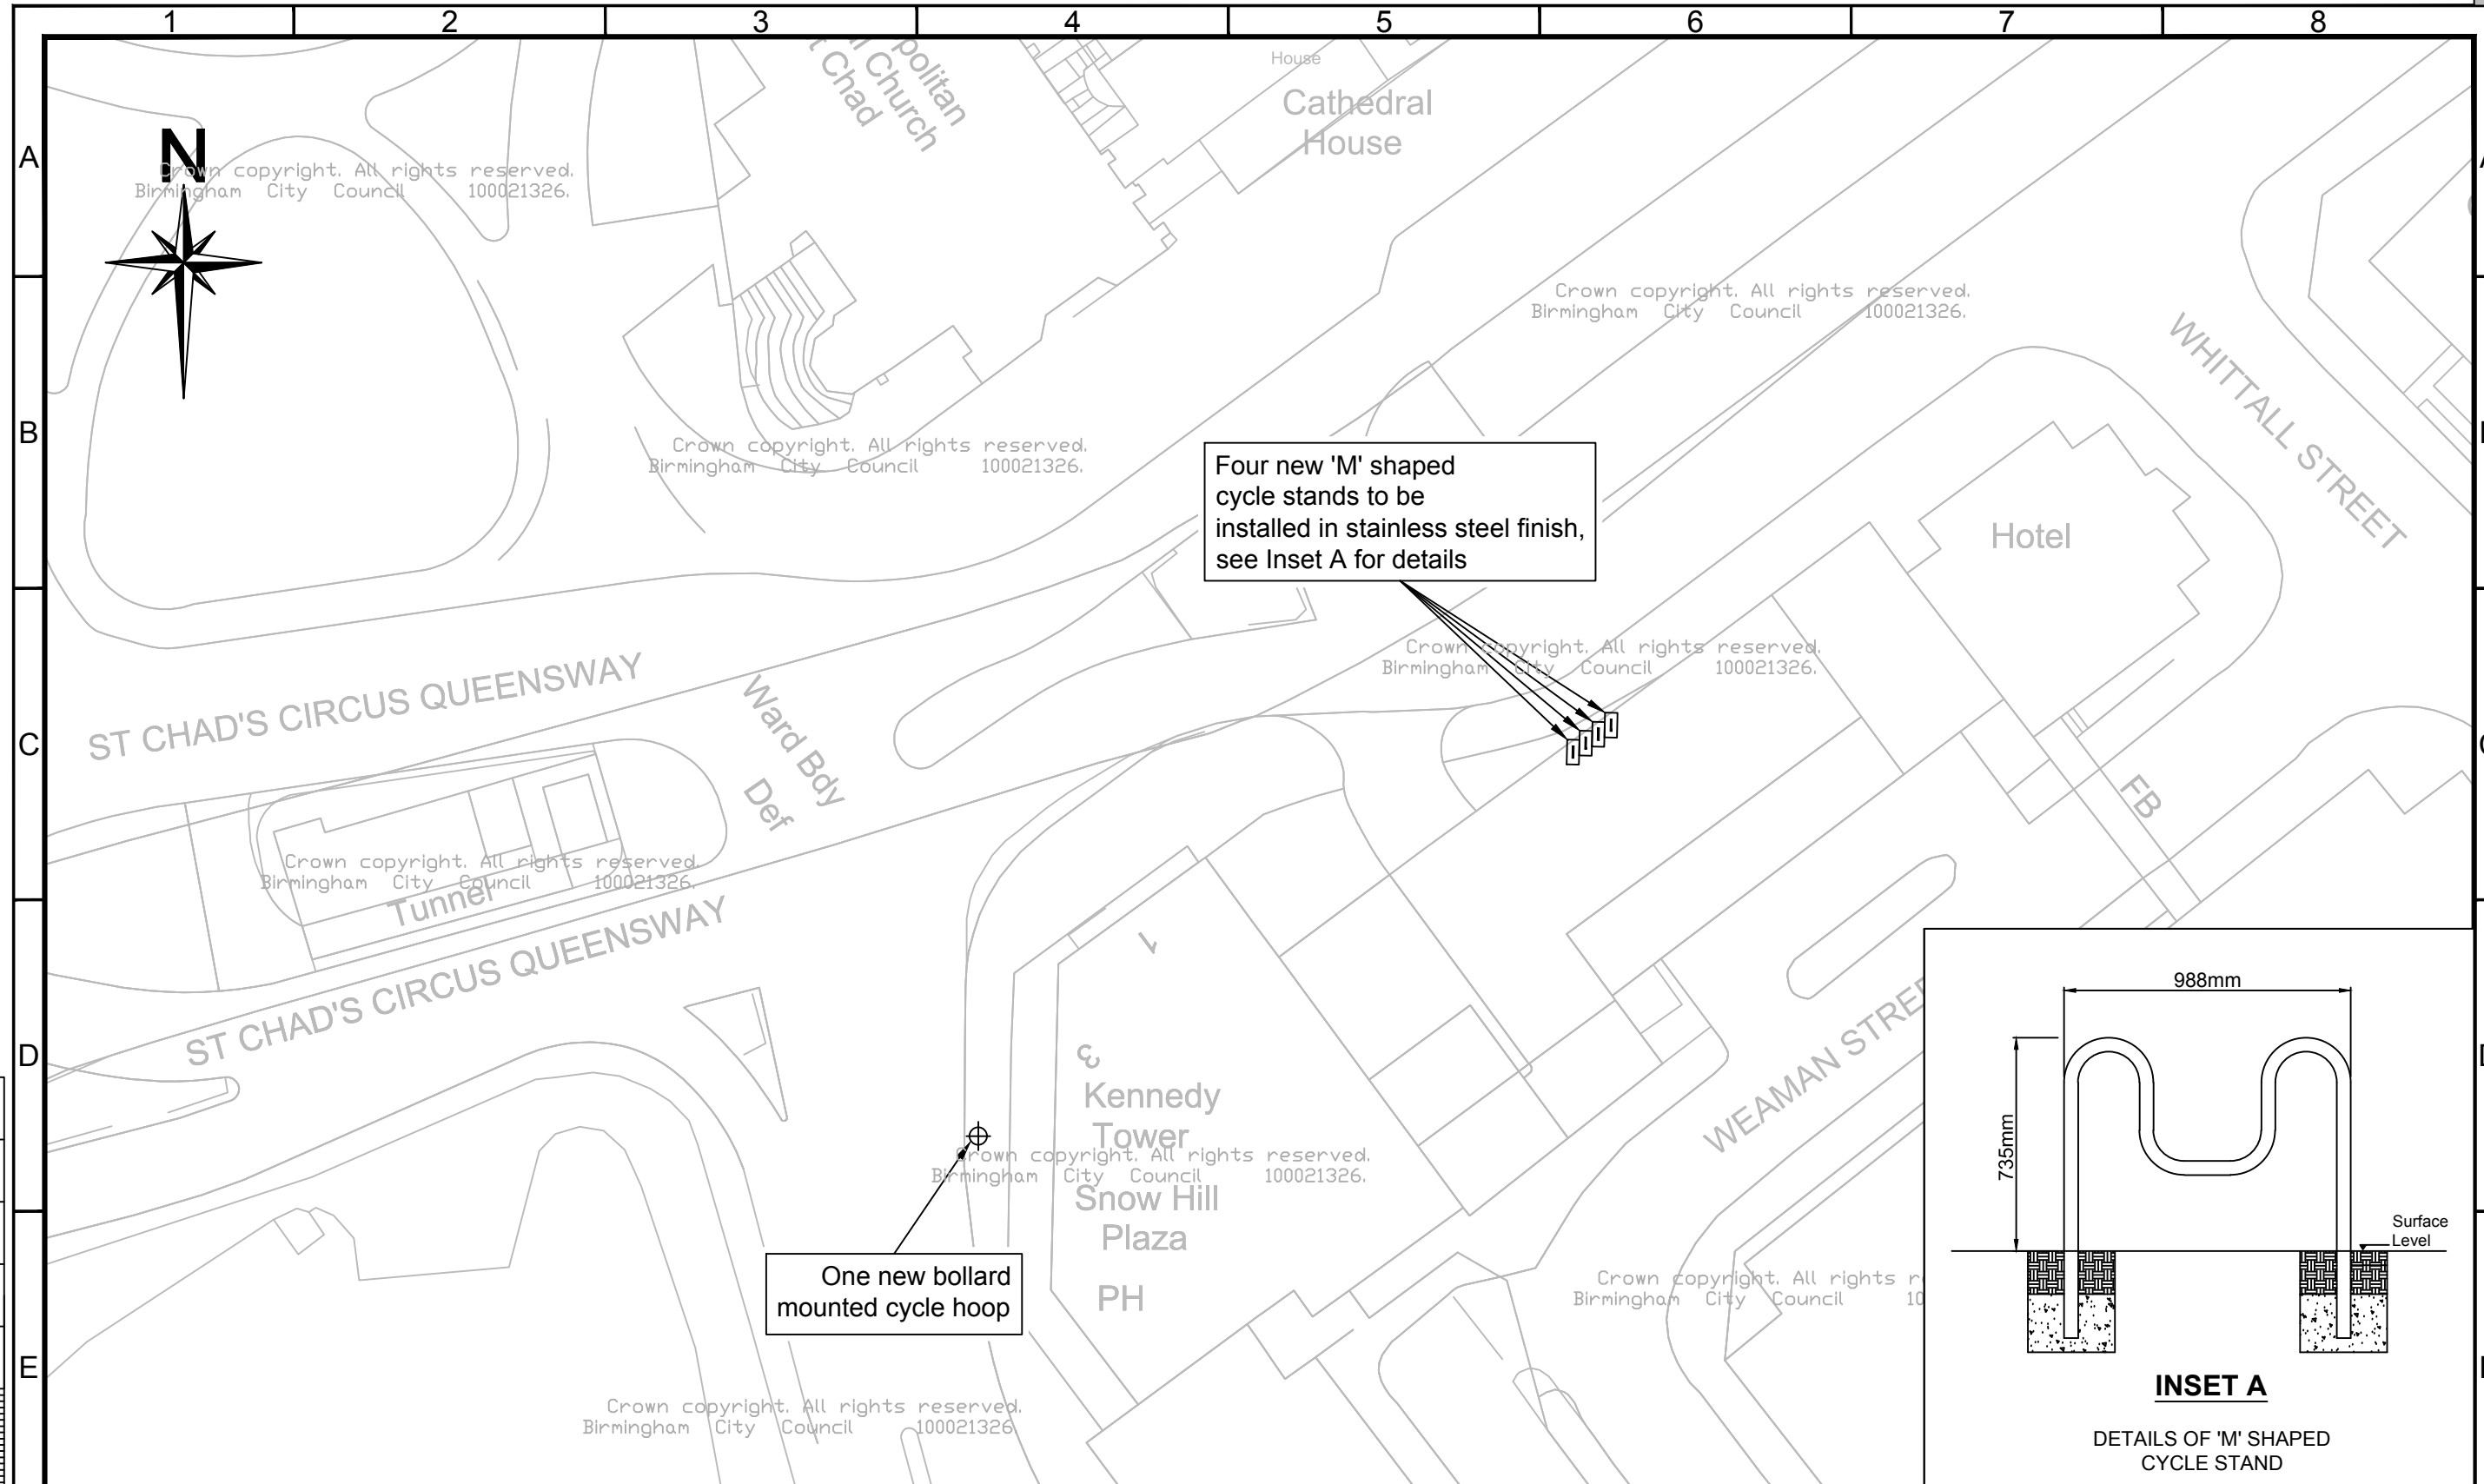

Four new 'M' shaped cycle stands to be installed in stainless steel finish, see Inset A for details

One new bollard mounted cycle hoop

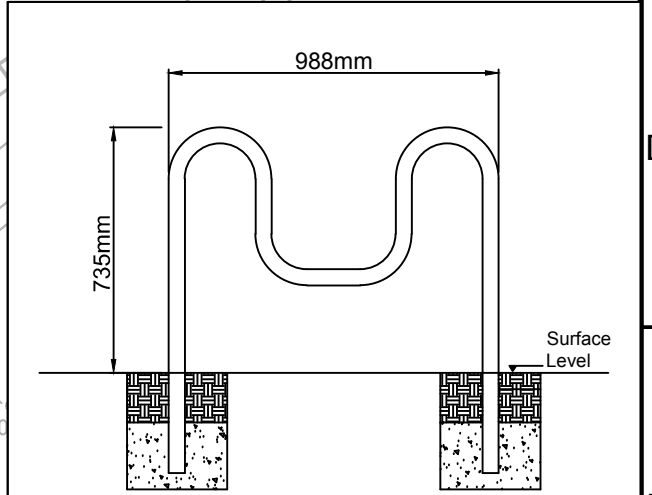

INSET A
DETAILS OF 'M' SHAPED CYCLE STAND

Key:-

-  Proposed 'M' cycle stand
 -  Proposed sign post mounted cycle hoop
- Crown copyright. All rights reserved. Birmingham City Council 100021326.

Notes:-

1. Please note that the location and dimensions of proposed stands shown are indicative only and may be subject to changes following the consultation.



TRANSPORTATION AND CONNECTIVITY
1 LANCASTER CIRCUS, BIRMINGHAM, B4 7DQ



SCHEME
BCR CYCLE PARKING

DRAWING
TRANCHE 3
CYCLE PARKING
ST CHAD'S CIRCUS QUEENSWAY

DATE	REV.	REVISIONS		DRN	PM
DRAWN		DESIGNER	PM	REVISION	
NH 23/07/18	NR 23/07/18	NR 23/07/18		-	
DRAWING STATUS				SCALE	
GENERAL				1:500	
DWG. No					
CA-02526-47_S10_141					

This map is based upon Ordnance Survey material with the permission of Ordnance Survey on behalf of the Controller of Her Majesty's Stationery Office Crown copyright. Unauthorised reproduction infringes Crown copyright and may lead to prosecution or civil proceedings. B.C.C. Licence No 100021326 Date 2018