

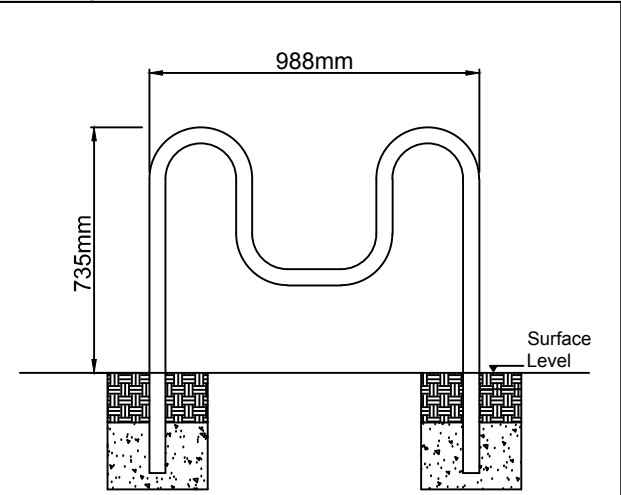


FILE PATH: X:\Commission\CA-02526-47 BCR Cycle Parking\010 Constors Cycle Parking\4.0 Drawings\03 Approved Drawings\CA-02526-47\_S10\_145 Rev. Northwood Street Constitution Hill.dwg

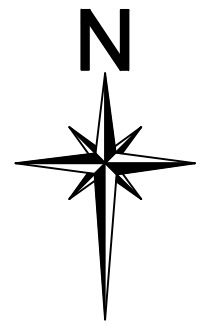

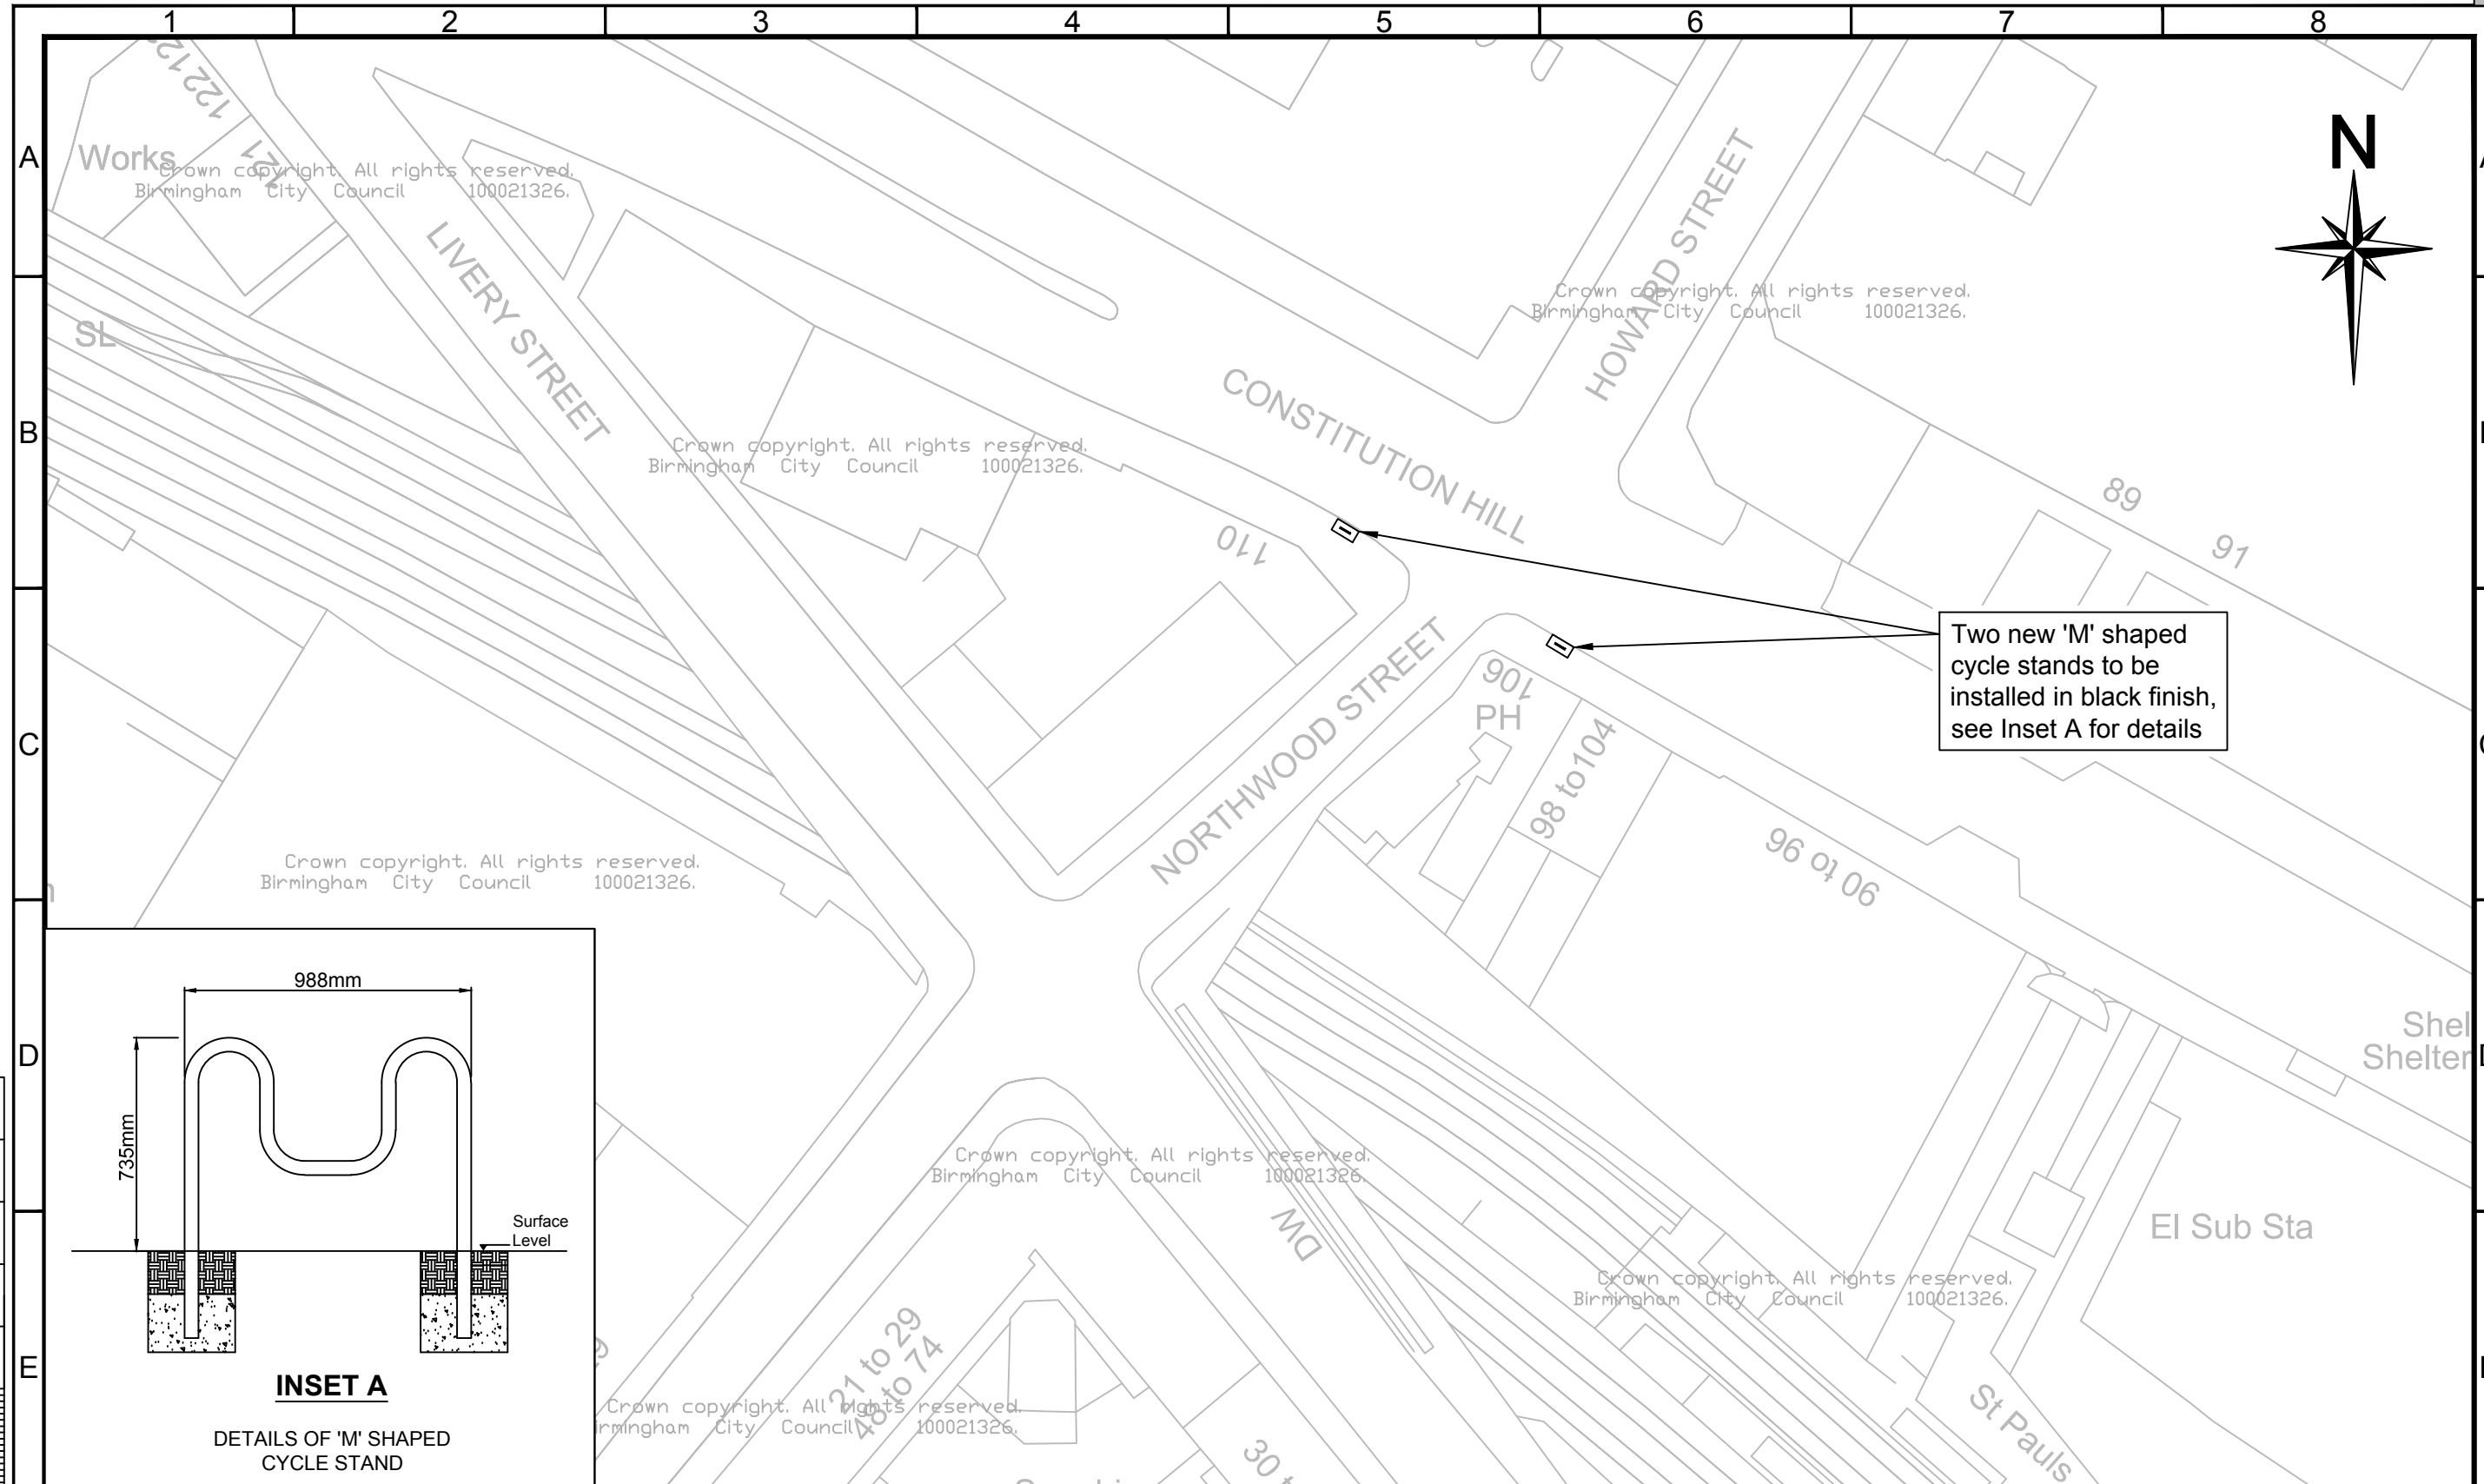

**INSET A**  
DETAILS OF 'M' SHAPED CYCLE STAND

**Key:-**  
 Proposed 'M' cycle stand

Crown copyright. All rights reserved.  
Birmingham City Council 100021326.

**Notes:-**

- Please note that the location and dimensions of proposed stands shown are indicative only and may be subject to changes following the consultation.

 <b>Birmingham City Council</b> TRANSPORTATION AND CONNECTIVITY 1 LANCASTER CIRCUS, BIRMINGHAM, B4 7DQ	SCHEME		BCR CYCLE PARKING	
	DRAWING		TRANCHE 3 CYCLE PARKING NORTHWOOD STREET - CONSTITUTION HILL	
	DATE	REV.	REVISIONS	
	DRAWN NH 23/07/18	DESIGNER NR 23/07/18	PM NR 23/07/18	REVISION -
DRAWING STATUS GENERAL				SCALE 1:500
DWG. No CA-02526-47_S10_145				

This map is based upon Ordnance Survey material with the permission of Ordnance Survey on behalf of the Controller of Her Majesty's Stationery Office Crown copyright. Unauthorised reproduction infringes Crown copyright and may lead to prosecution or civil proceedings. B.C.C. Licence No 100021326 Date 2018



A3