



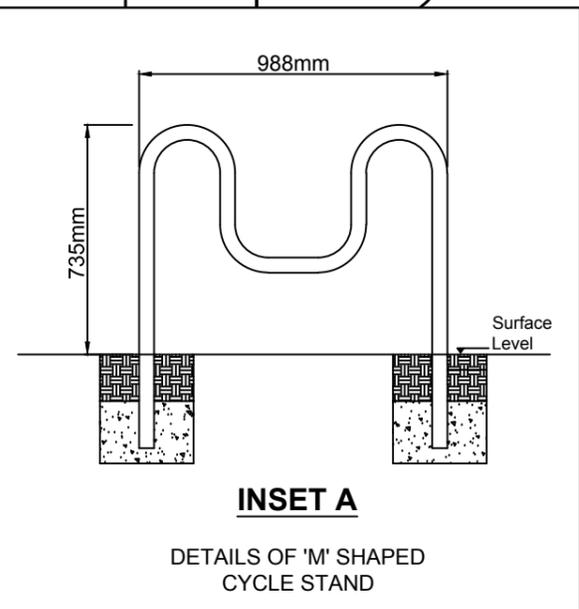

FILE PATH: X:\Commission\CA-02526-47 BCR Cycle parking\010 Corridors Cycle Parking\4.0 Drawings\03 Approved Drawings\CA-02526-47_S10_146 Rev. Great Hampton Street.dwg

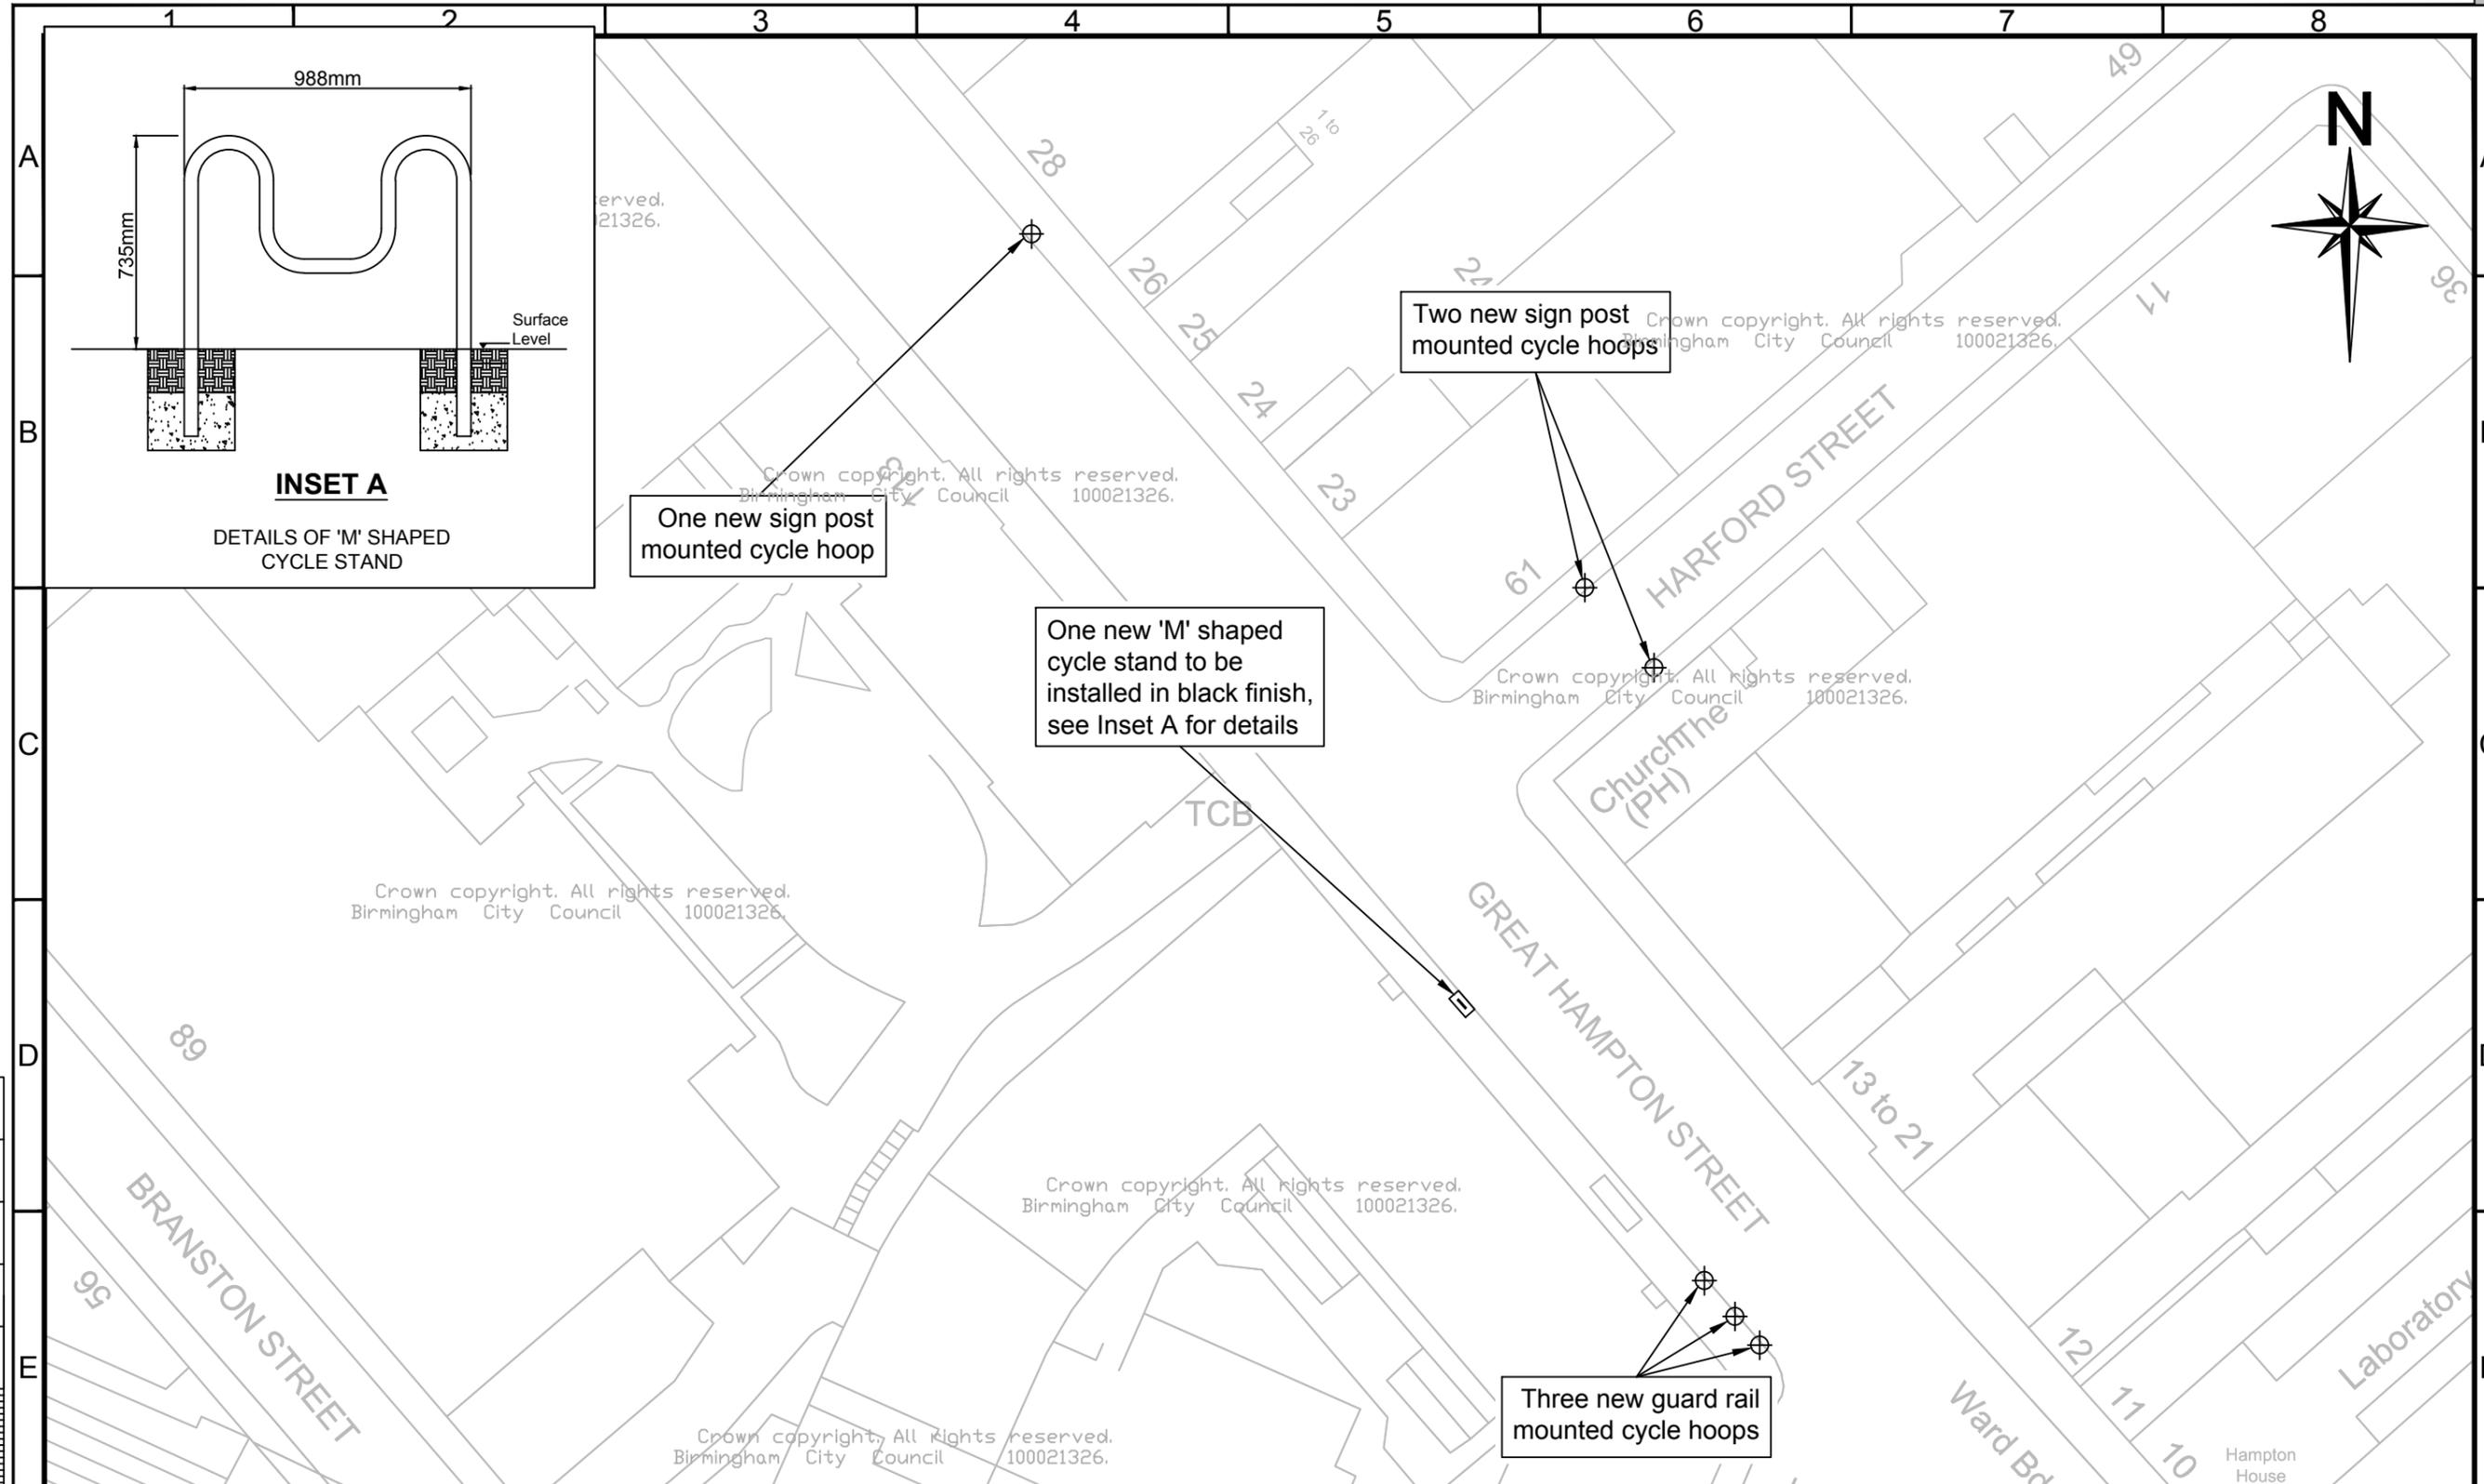

One new sign post mounted cycle hoop

Two new sign post mounted cycle hoops

One new 'M' shaped cycle stand to be installed in black finish, see Inset A for details

Three new guard rail mounted cycle hoops



Key:-

- Proposed 'M' cycle stand
- Proposed sign post mounted cycle hoop

Notes:-

1. Please note that the location and dimensions of proposed stands shown are indicative only and may be subject to changes following the consultation.

Crown copyright. All rights reserved.
Birmingham City Council 100021326.



TRANSPORTATION AND CONNECTIVITY
1 LANCASTER CIRCUS, BIRMINGHAM, B4 7DQ



SCHEME
BCR CYCLE PARKING

DRAWING
TRANCHE 3
CYCLE PARKING
GREAT HAMPTON STREET

DATE	REV.	REVISIONS		DRN	PM
NH	23/07/18	NR	23/07/18	NR	23/07/18
DRAWING STATUS					REVISION
GENERAL					-
DWG. No					SCALE
CA-02526-47_S10_146					1:500

This map is based upon Ordnance Survey material with the permission of Ordnance Survey on behalf of the Controller of Her Majesty's Stationery Office Crown copyright. Unauthorised reproduction infringes Crown copyright and may lead to prosecution or civil proceedings. B.C.C. Licence No 100021326 Date 2018

A3

1 2 3 4 5 6 7 8