
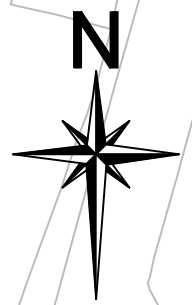


FILE PATH: X:\Commission\CA-02526-47 BCR Cycle parking\010 Corridors Cycle Parking\4.0 Drawings\03 Approved Drawings\G\_CA-02526-47\_S10\_155 Rev. Moseley Road Homer Street.dwg

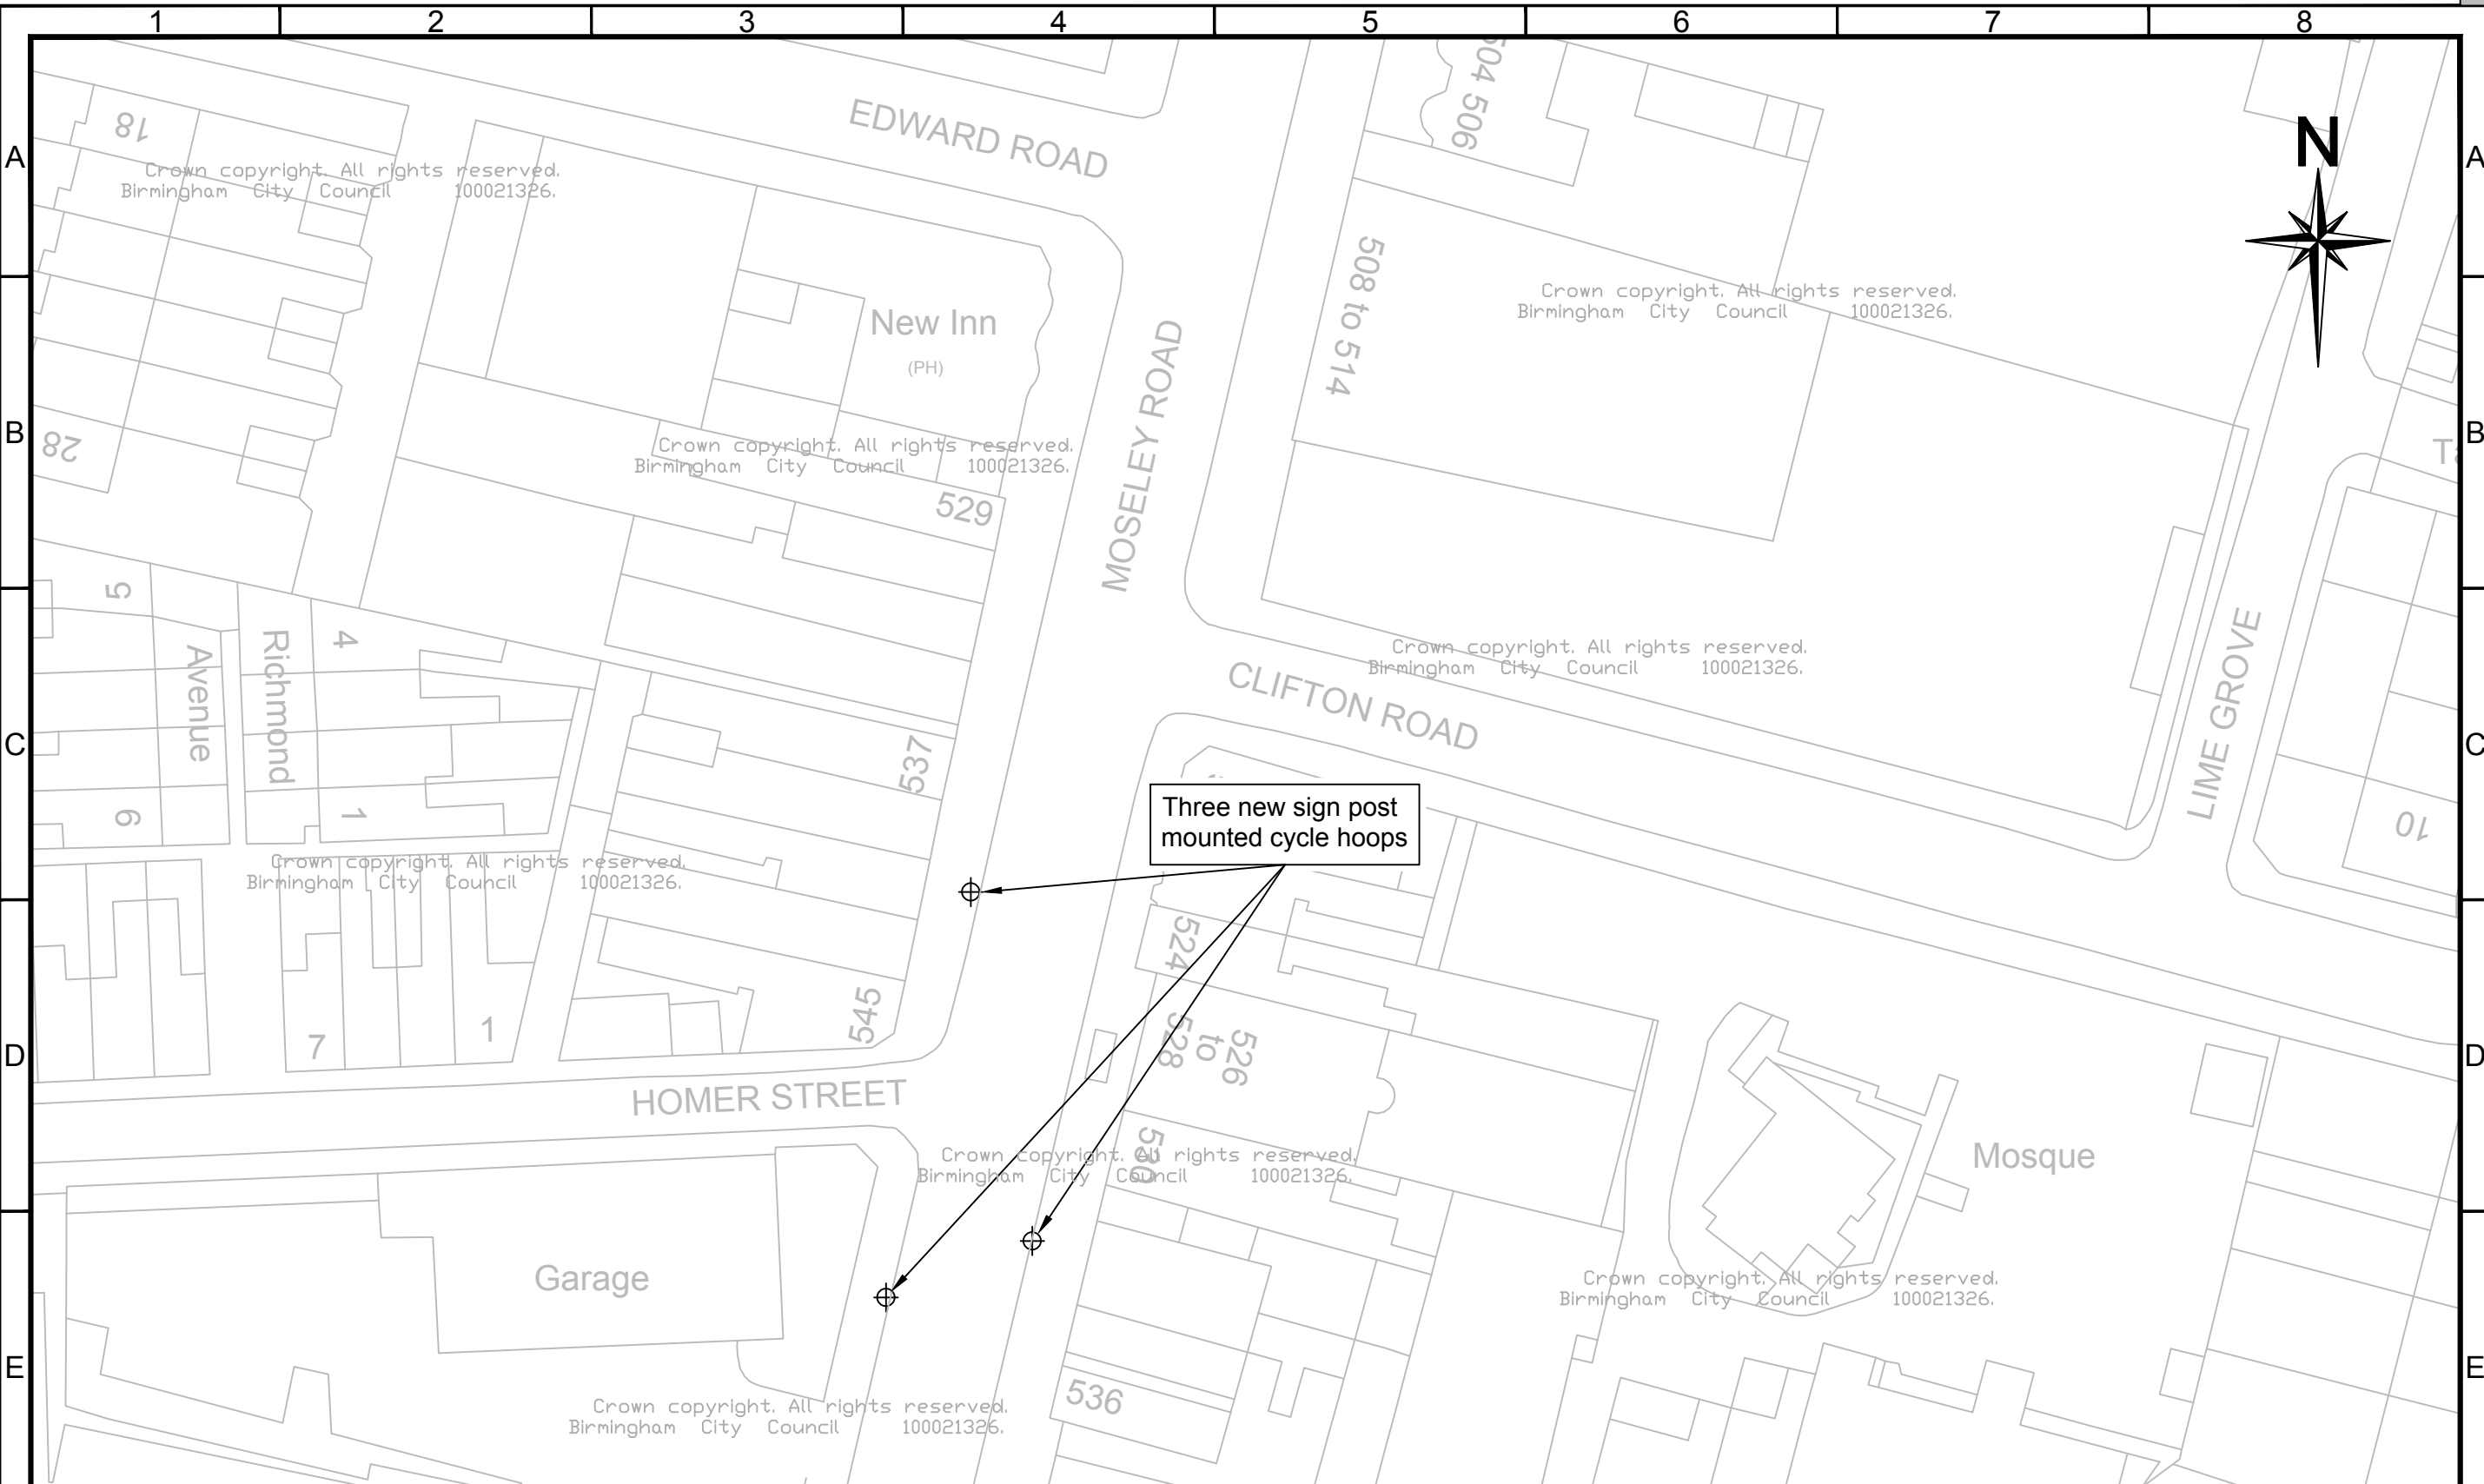

**Key:-**

⊕ Proposed sign post mounted cycle hoop

**Notes:-**

- Please note that the location and dimensions of proposed stands shown are indicative only and may be subject to changes following the consultation.

Crown copyright. All rights reserved.  
Birmingham City Council 100021326.



TRANSPORTATION AND CONNECTIVITY  
1 LANCASTER CIRCUS, BIRMINGHAM, B4 7DQ



SCHEME		BCR CYCLE PARKING	
DRAWING		TRANCHE 3 CYCLE PARKING - MOSELEY MOSELEY ROAD - HOMER STREET	
DATE	REV.	REVISIONS	DRN/PM
DRAWN NH 23/07/18	DESIGNER NR 23/07/18	PM NR 23/07/18	REVISION -
DRAWING STATUS GENERAL			SCALE 1:500
DWG. No CA-02526-47_S10_155			

This map is based upon Ordnance Survey material with the permission of Ordnance Survey on behalf of the Controller of Her Majesty's Stationery Office Crown copyright. Unauthorised reproduction infringes Crown copyright and may lead to prosecution or civil proceedings. B.C.C. Licence No 100021326 Date 2018

A3