

FILE PATH: X:\Commission\CA-02526-47 BCR Cycle parking\010 Corridors Cycle Parking\4.0 Drawings\03 Approved Drawings\CA-02526-47_S10_169 Rev. Bristol Road Dawlish Road.dwg



Crown copyright. All rights reserved.
Birmingham City Council 100021326.

Bournbrook
Hotel
(PH)

Crown copyright. All rights reserved.
Birmingham City Council 100021326.


Crown copyright. All rights reserved.
Birmingham City Council 100021326.

Crown copyright. All rights reserved.
Birmingham City Council 100021326.


Crown copyright. All rights reserved.
Birmingham City Council 100021326.

Crown copyright. All rights reserved.
Birmingham City Council 100021326.

Crown copyright. All rights reserved.
Birmingham City Council 100021326.

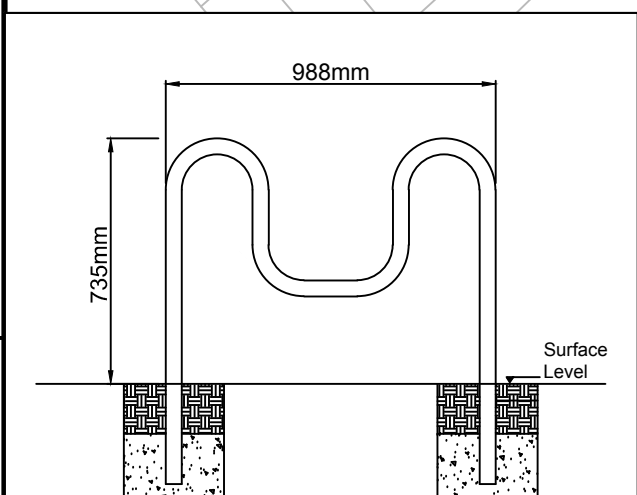

INSET A
DETAILS OF 'M' SHAPED
CYCLE STAND

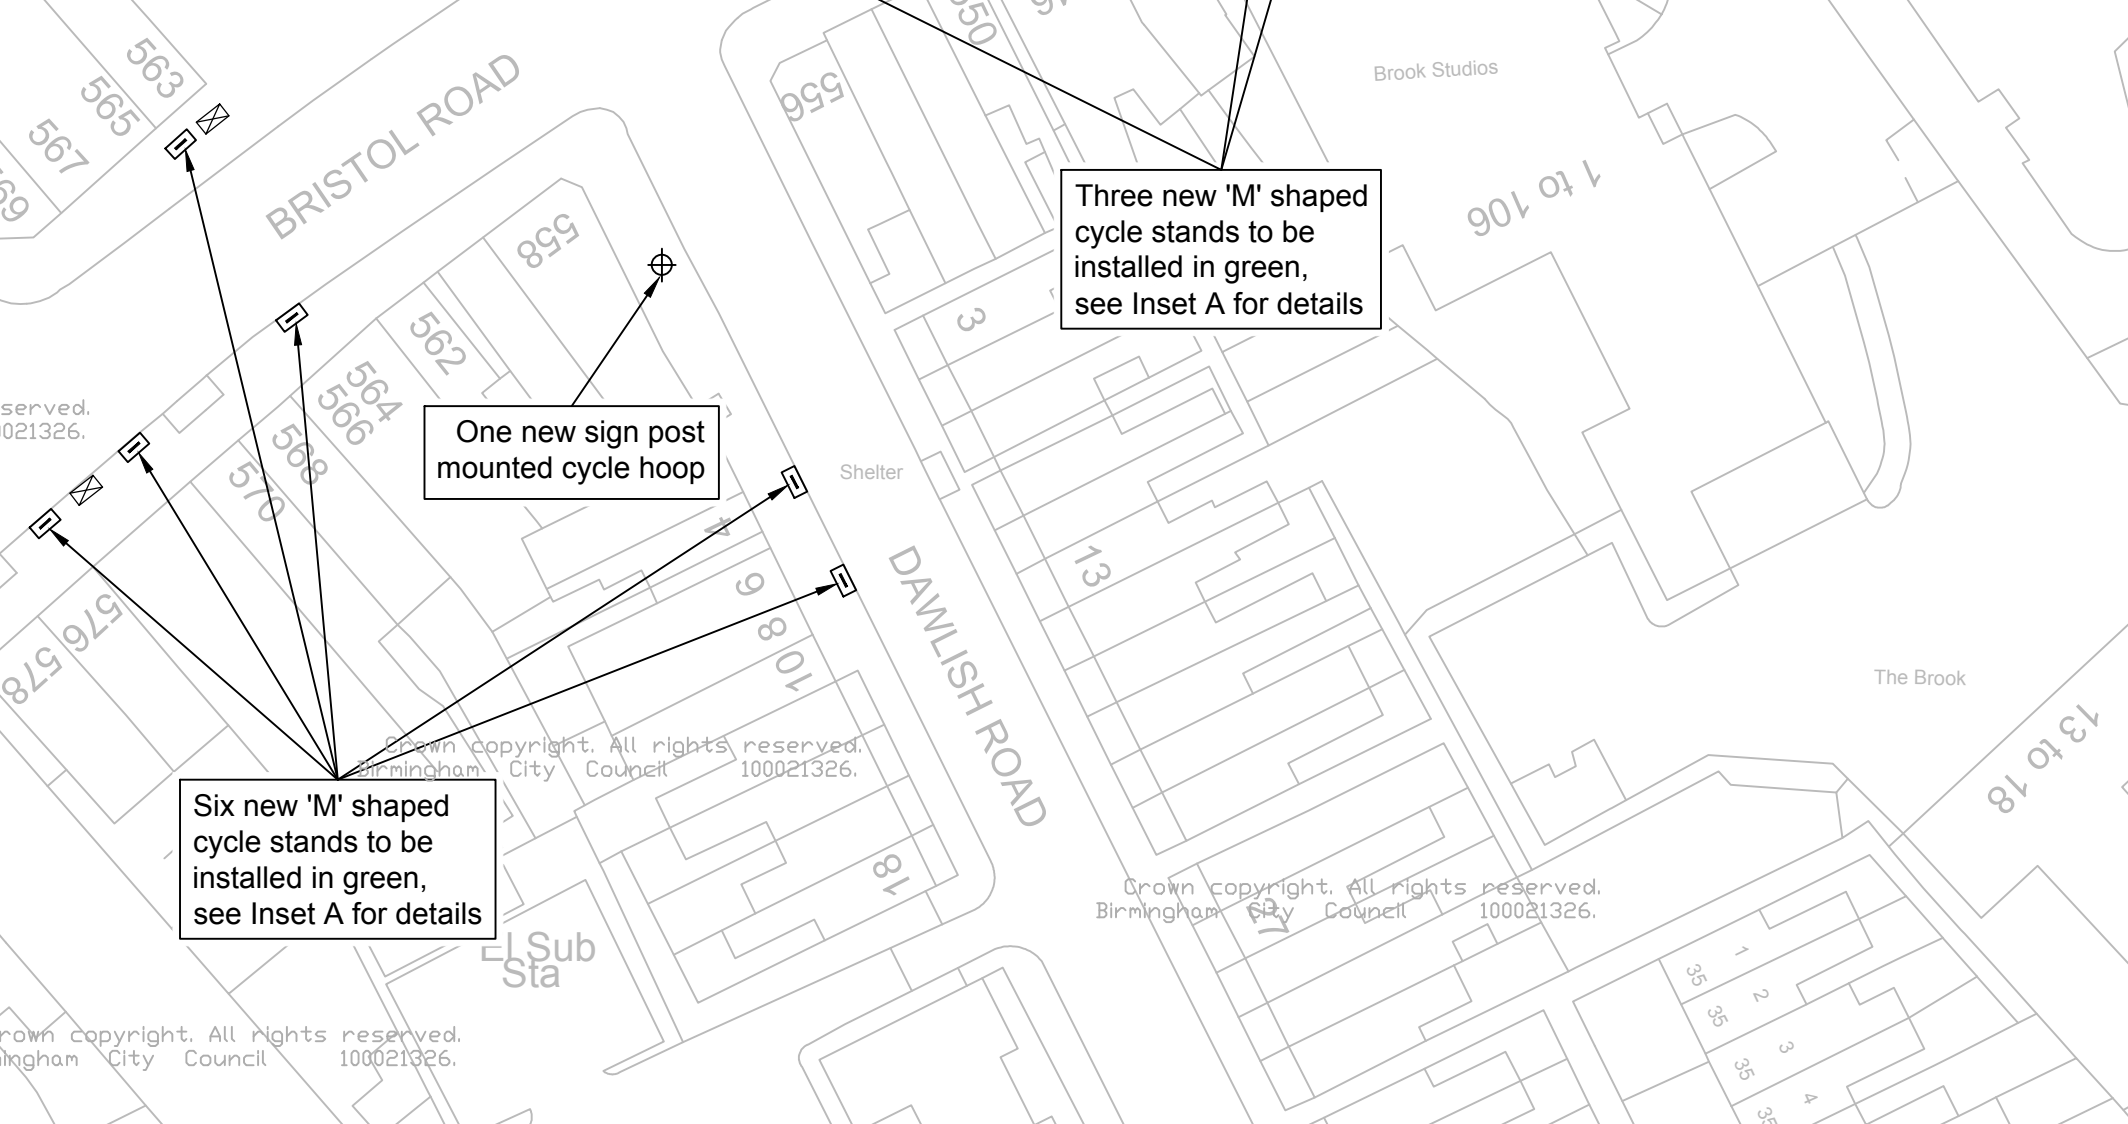

Three new 'M' shaped
cycle stands to be
installed in green,
see Inset A for details

One new sign post
mounted cycle hoop

Six new 'M' shaped
cycle stands to be
installed in green,
see Inset A for details

- Key:-**
- Proposed 'M' cycle stand
 - Proposed sign post mounted cycle hoop
 - Existing bench to be retained

- Notes:-**
1. Please note that the location and dimensions of proposed stands shown are indicative only and may be subject to changes following the consultation.



SCHEME		BCR CYCLE PARKING	
DRAWING		TRANCHE 3 CYCLE PARKING BRISTOL ROAD - DAWLISH ROAD	
DATE	REV.	DESIGNER	PM
NH	23/07/18	NH	23/07/18
DRAWING STATUS		REVISIONS	
GENERAL		NR	23/07/18
DWG. No		SCALE	
CA-02526-47_S10_169		1:500	

This map is based upon Ordnance Survey material with the permission of Ordnance Survey on behalf of the Controller of Her Majesty's Stationery Office Crown copyright. Unauthorised reproduction infringes Crown copyright and may lead to prosecution or civil proceedings. B.C.C. Licence No 100021326 Date 2018

A3