






DETAILS OF CAR BIKE PORT

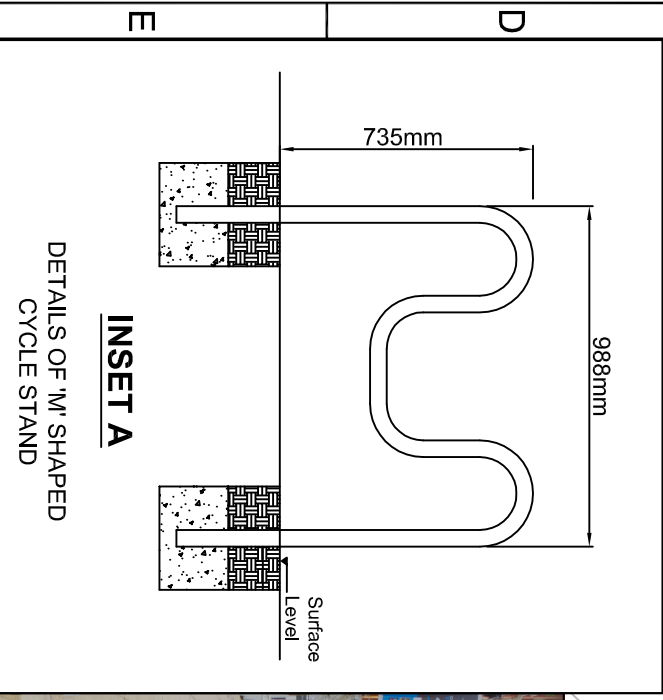

DETAILS OF 'M' SHAPED CYCLE STAND

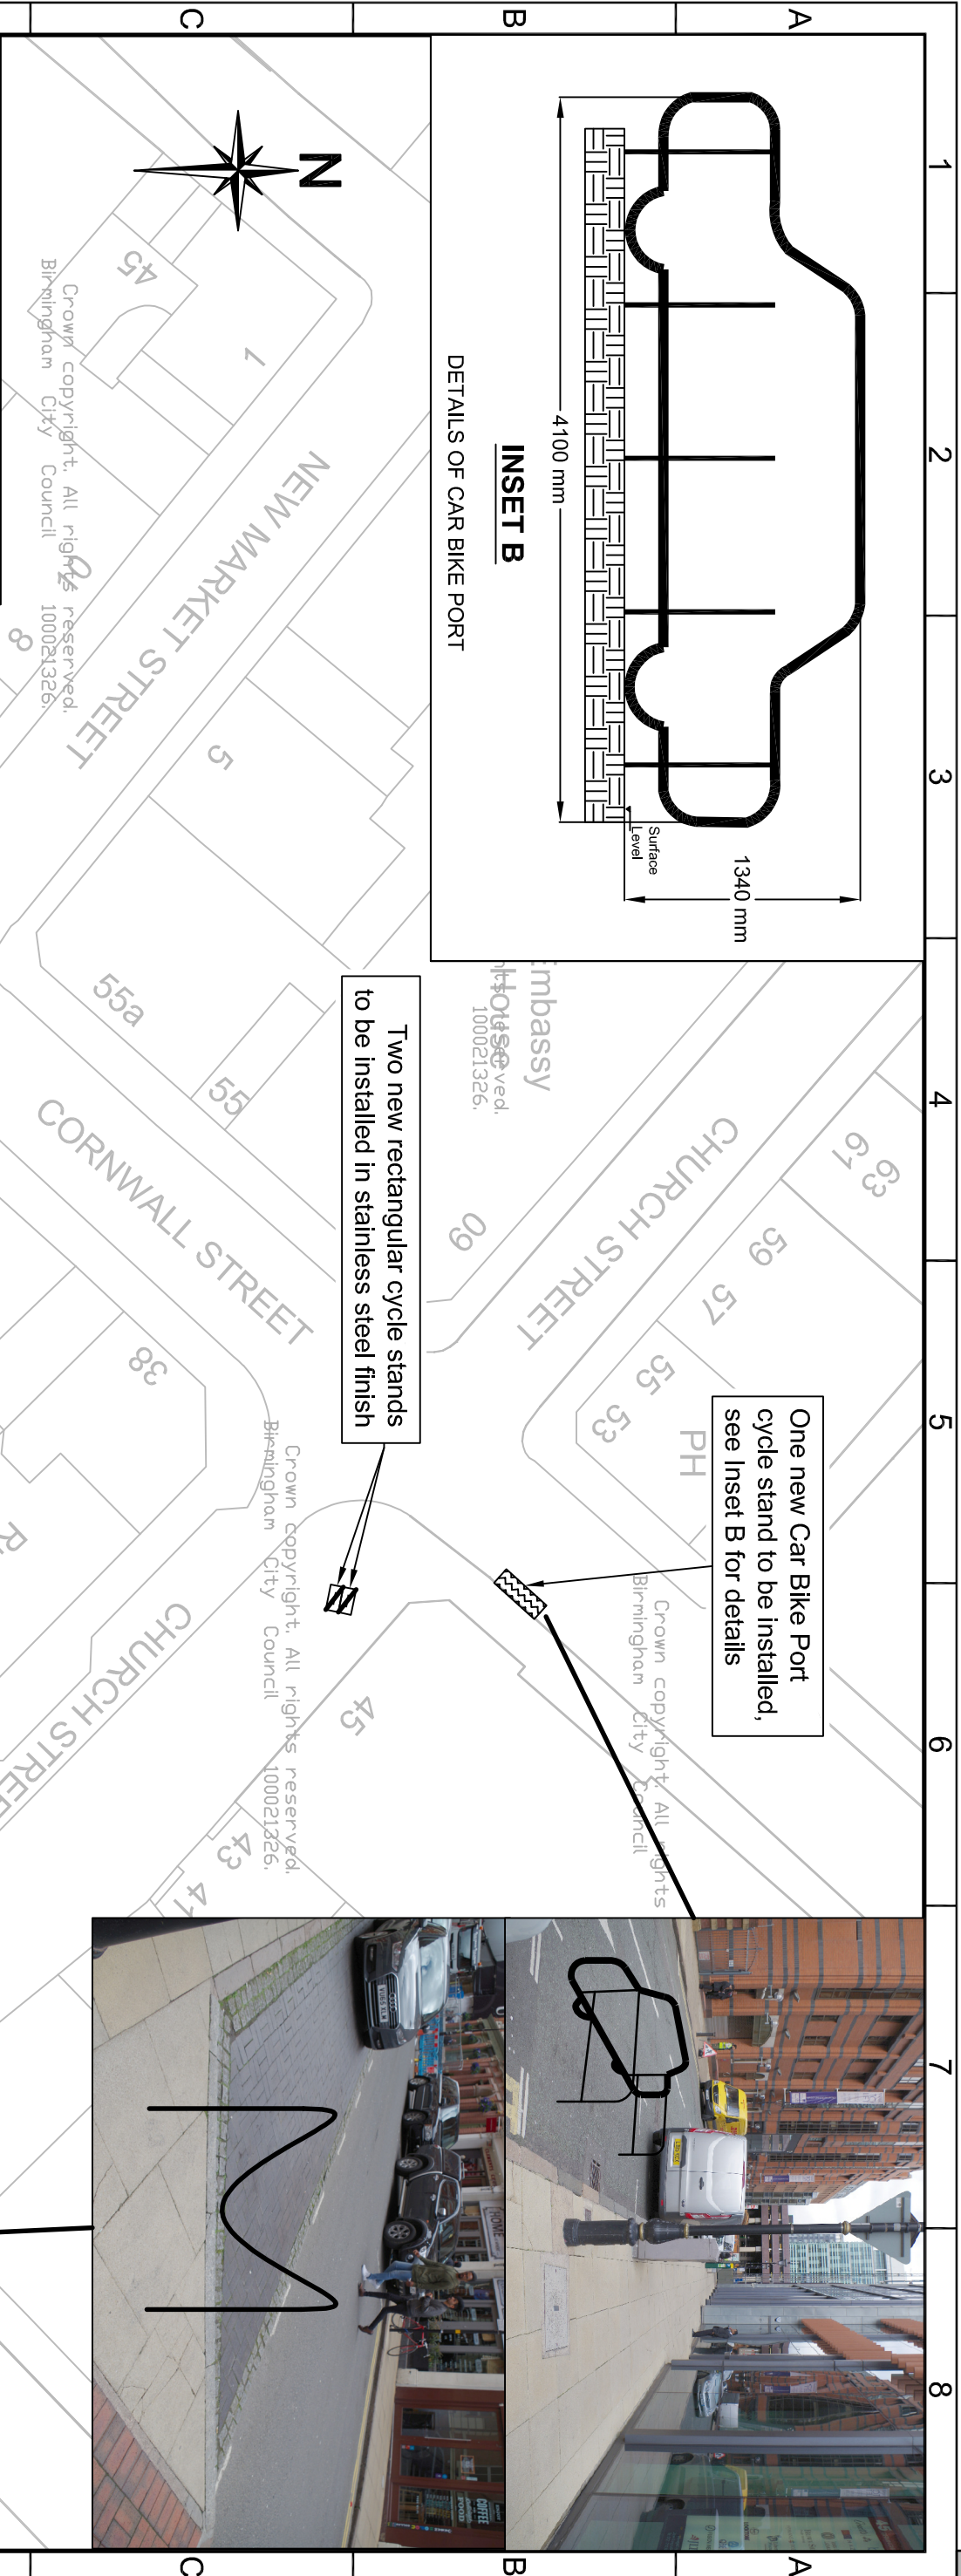

**Key:-**

-  Proposed 'M' cycle stand
-  Proposed Car Bike Port cycle stand
-  Proposed rectangular cycle stand

**Notes:-**

1. Please note that the location and dimensions of proposed stands shown are indicative only and may be subject to changes following the consultation.



**Birmingham City Council**  
 ANNE SHAW  
 ASSISTANT DIRECTOR  
 TRANSPORTATION AND CONNECTIVITY  
 1 LANCASTER CIRCUS  
 BIRMINGHAM B4 7DQ

**bsi**  
 ISO 9001  
 Birmingham Quality Management

**bsi**  
 ISO 9001  
 Birmingham Quality Management

SCHEME  
 BCR CYCLE PARKING

DRAWING  
 All rights reserved.  
 CITY CENTRE PARKING  
 CHURCH STREET

DATE	REV.	DESIGNER	PM	REVISIONS	DRN/PM
NH	16/09/16	NR	16/09/16	NR	16/09/16
GENERAL					SCALE
DWG. No					1:500

CA-02526\_S3\_06\_102