




Crown copyright. All rights reserved.  
Birmingham City Council 100021326.

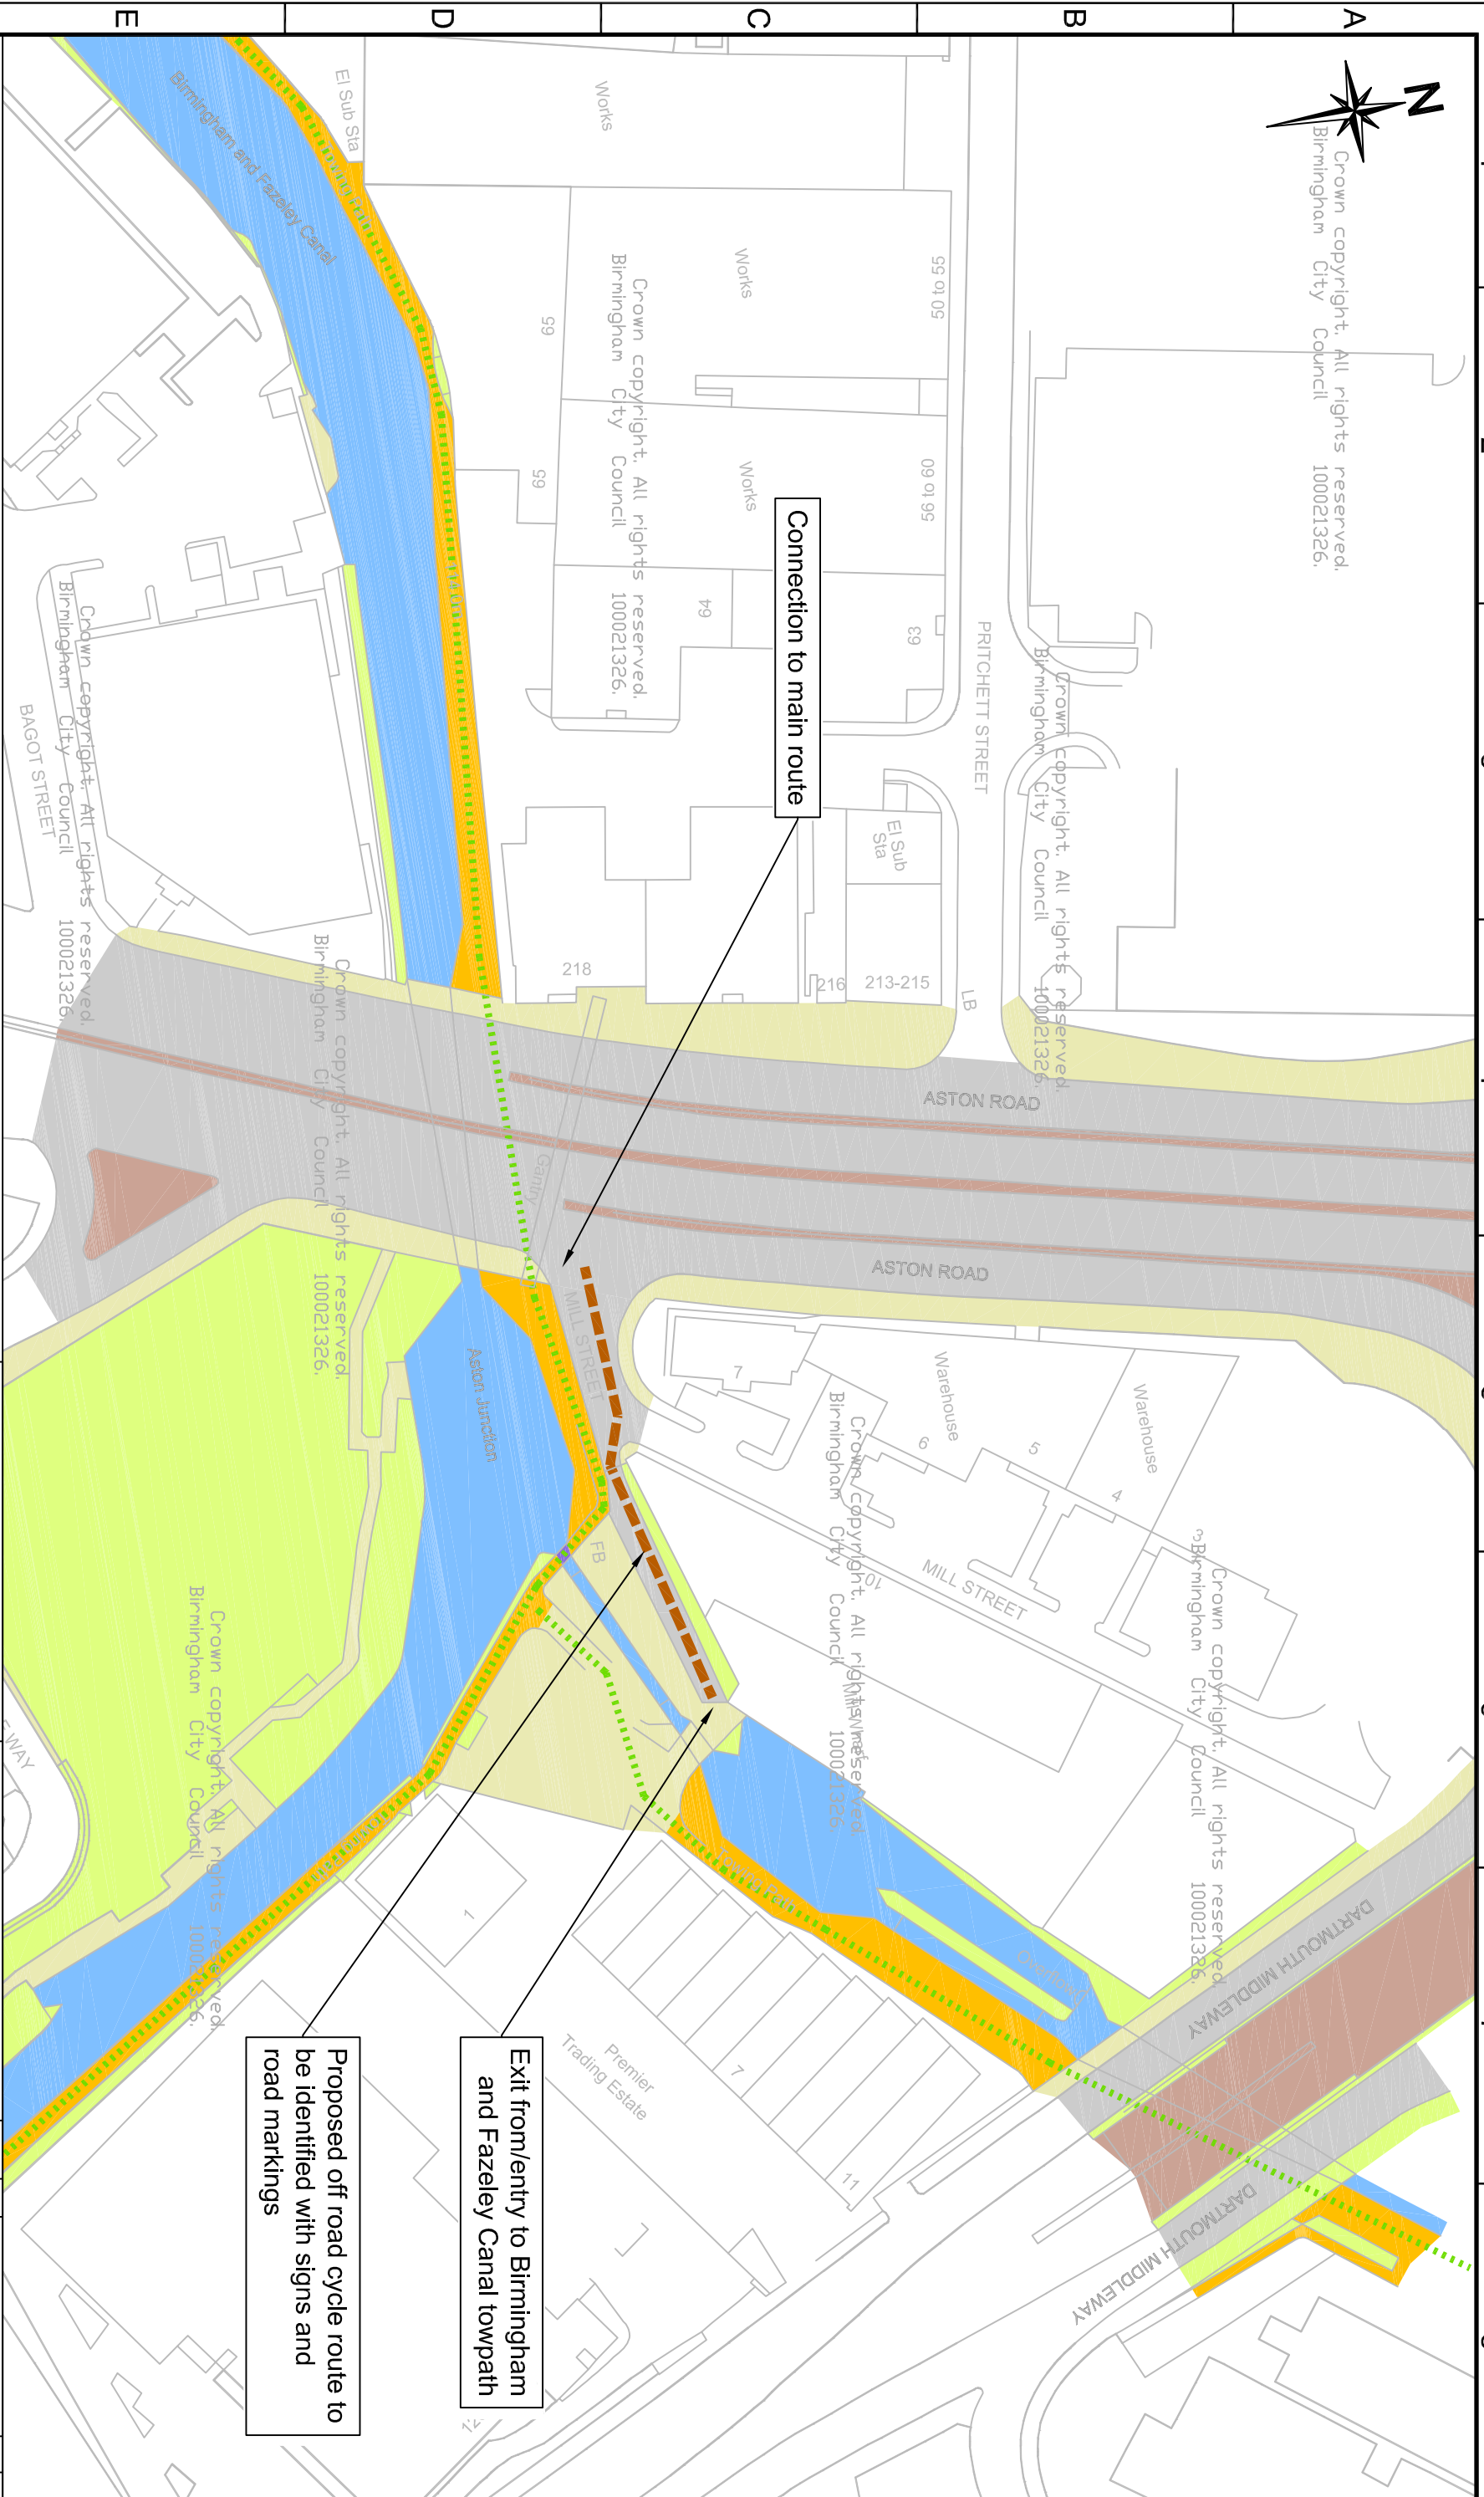

Connection to main route


Proposed off road cycle route to be identified with signs and road markings

Exit from/entry to Birmingham and Fazeley Canal towpath

**Key:-**

- Existing canal
- Existing canal towpath
- Existing footway
- Existing central island
- Existing landscaping
- Existing canal towpath route
- Existing footbridge
- Existing central island
- Proposed off road cycle routes

A3

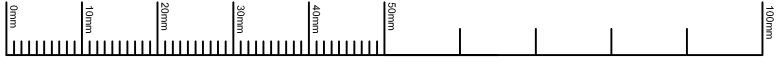

<b>Birmingham City Council</b> ANNE SHAW ACTING ASSISTANT DIRECTOR TRANSPORTATION AND CONNECTIVITY 1 LANCASTER CIRCUS BIRMINGHAM B4 7DQ		BIRMINGHAM CYCLE REVOLUTION SCHEME	
bsi ISO 9001 Quality Management		ICE award winner Crown Copyright Birmingham City Council PUBLIC CONSULTATION	
DATE	REV.	DESIGNER	REVISIONS
DRWN	NH	11/07/16	RM
DESIGNER	RM	11/07/16	PM
DRWING STATUS	RM	11/07/16	RM
GENERAL			
DWG. No		SCALE	
CA-02526_S01_06_04_06_010		1:1000	

1 2 3 4 5 6 7 8

F E D C B A

This plan is based upon Ordnance Survey material with the permission of Ordnance Survey on behalf of the Controller of Her Majesty's Stationery Office. Crown copyright. Unauthorised reproduction infringes Crown copyright and may lead to prosecution or civil proceedings. B.C.C. Licence No. 100021326 Date 2015