



School
20
when
lights
show





INSET A
Proposed variable
20mph speed sign
(NTS)



FILE PATH: X:\Commissions\CA-02526_BCR3\13 Variable 20mph Speed Limit Drawings\02 Working Drawings\CA-02526_S13_012 Rev. 20mph Speed Limit (Bordesley Green East Nursery).dwg

100mm
50mm
40mm
30mm
20mm
10mm
0mm

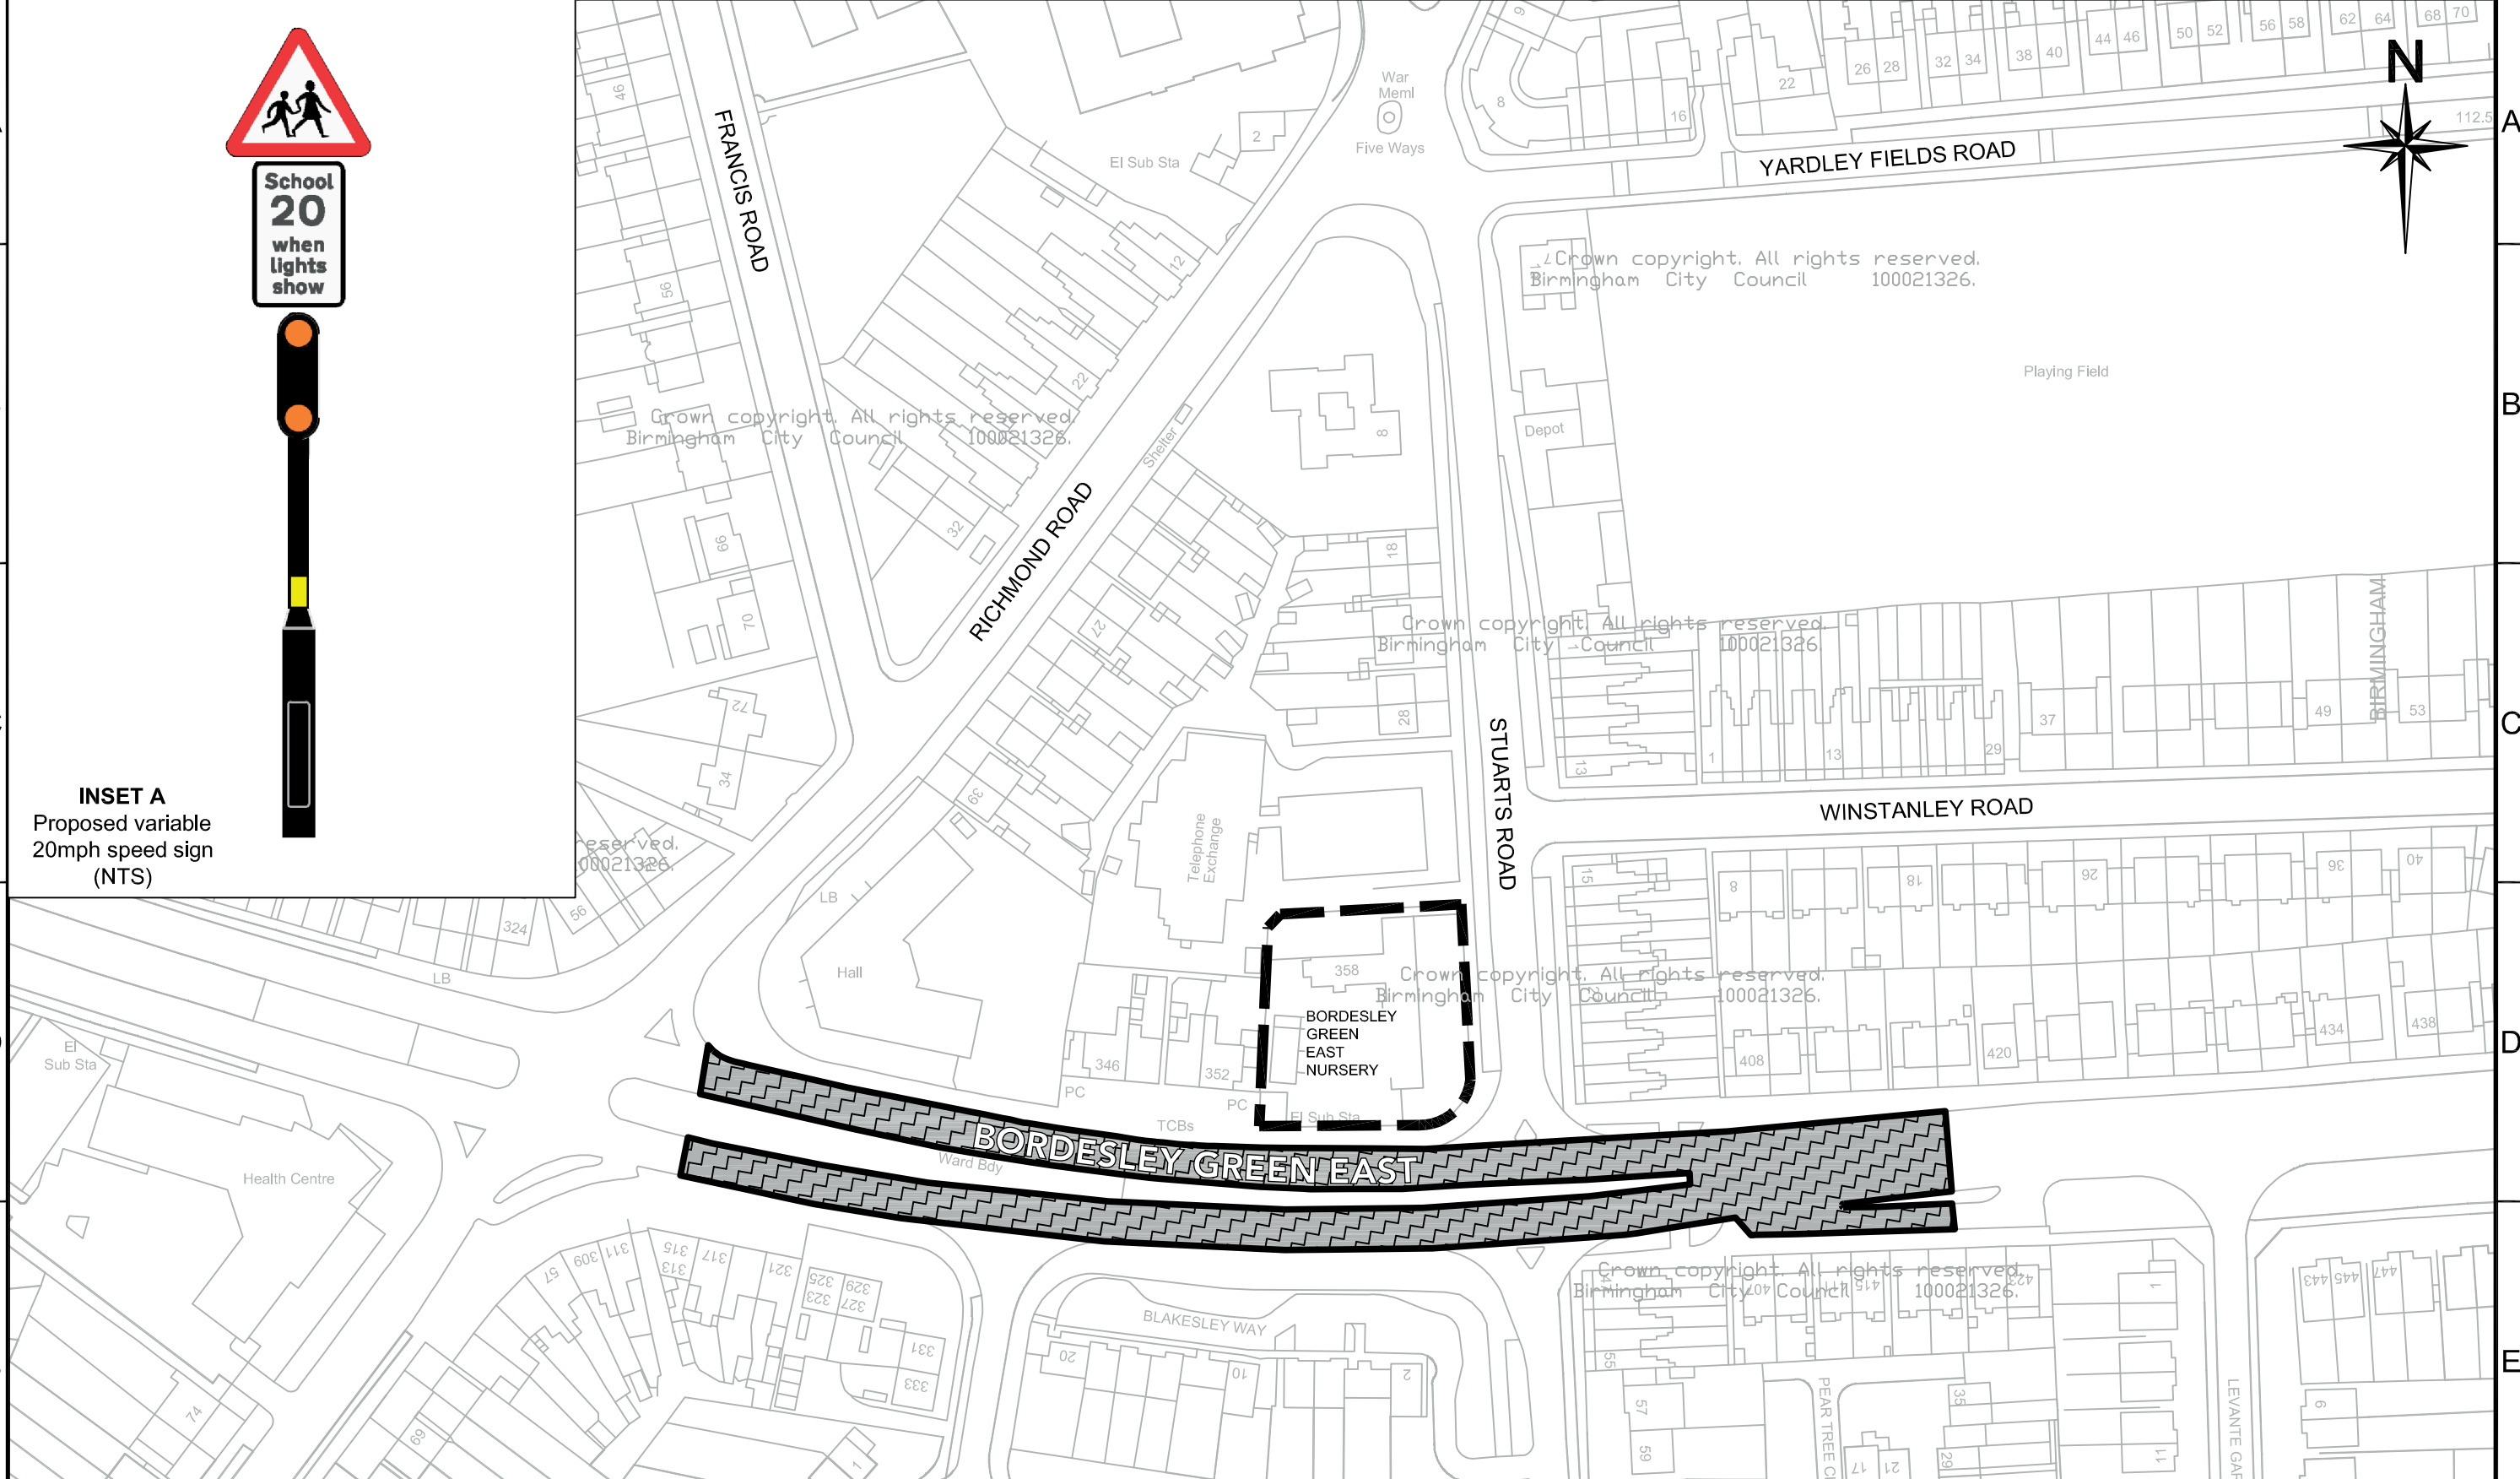

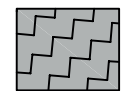Key:-
 Proposed section of the road affected by the variable 20mph speed limit



SCHEME		VARIABLE 20MPH SPEED LIMITS OUTSIDE SCHOOLS	
DRAWING		BORDESLEY GREEN EAST NURSERY	
DATE	REV.	REVISIONS	
DRAWN NH 20/01/17	DESIGNER RSM 20/01/17	PM PS 20/01/17	REVISION -
DRAWING STATUS GENERAL			SCALE 1:1200
DWG. No		CA-02526_S13_012	

Crown copyright. All rights reserved.
Birmingham City Council 100021326.

Crown copyright. All rights reserved.
Birmingham City Council 100021326.

This map is based upon Ordnance Survey material with the permission of Ordnance Survey on behalf of the Controller of Her Majesty's Stationery Office Crown copyright. Unauthorised reproduction infringes Crown copyright and may lead to prosecution or civil proceedings. B.C.C. Licence No 100021326 Date 2016

A3