


P:\B2309014 - BCC Clean Air Zone Services\B2309014 CAZ Early Measures Bus Schemes\06 Drawings\03 Smallbrook Queensway\0000 Consultation\B2309014 - JAC-CON-03\_01-DR-CH-1002.dwg - 20/02/2019 15:30:26 - Layout1 - mtrud

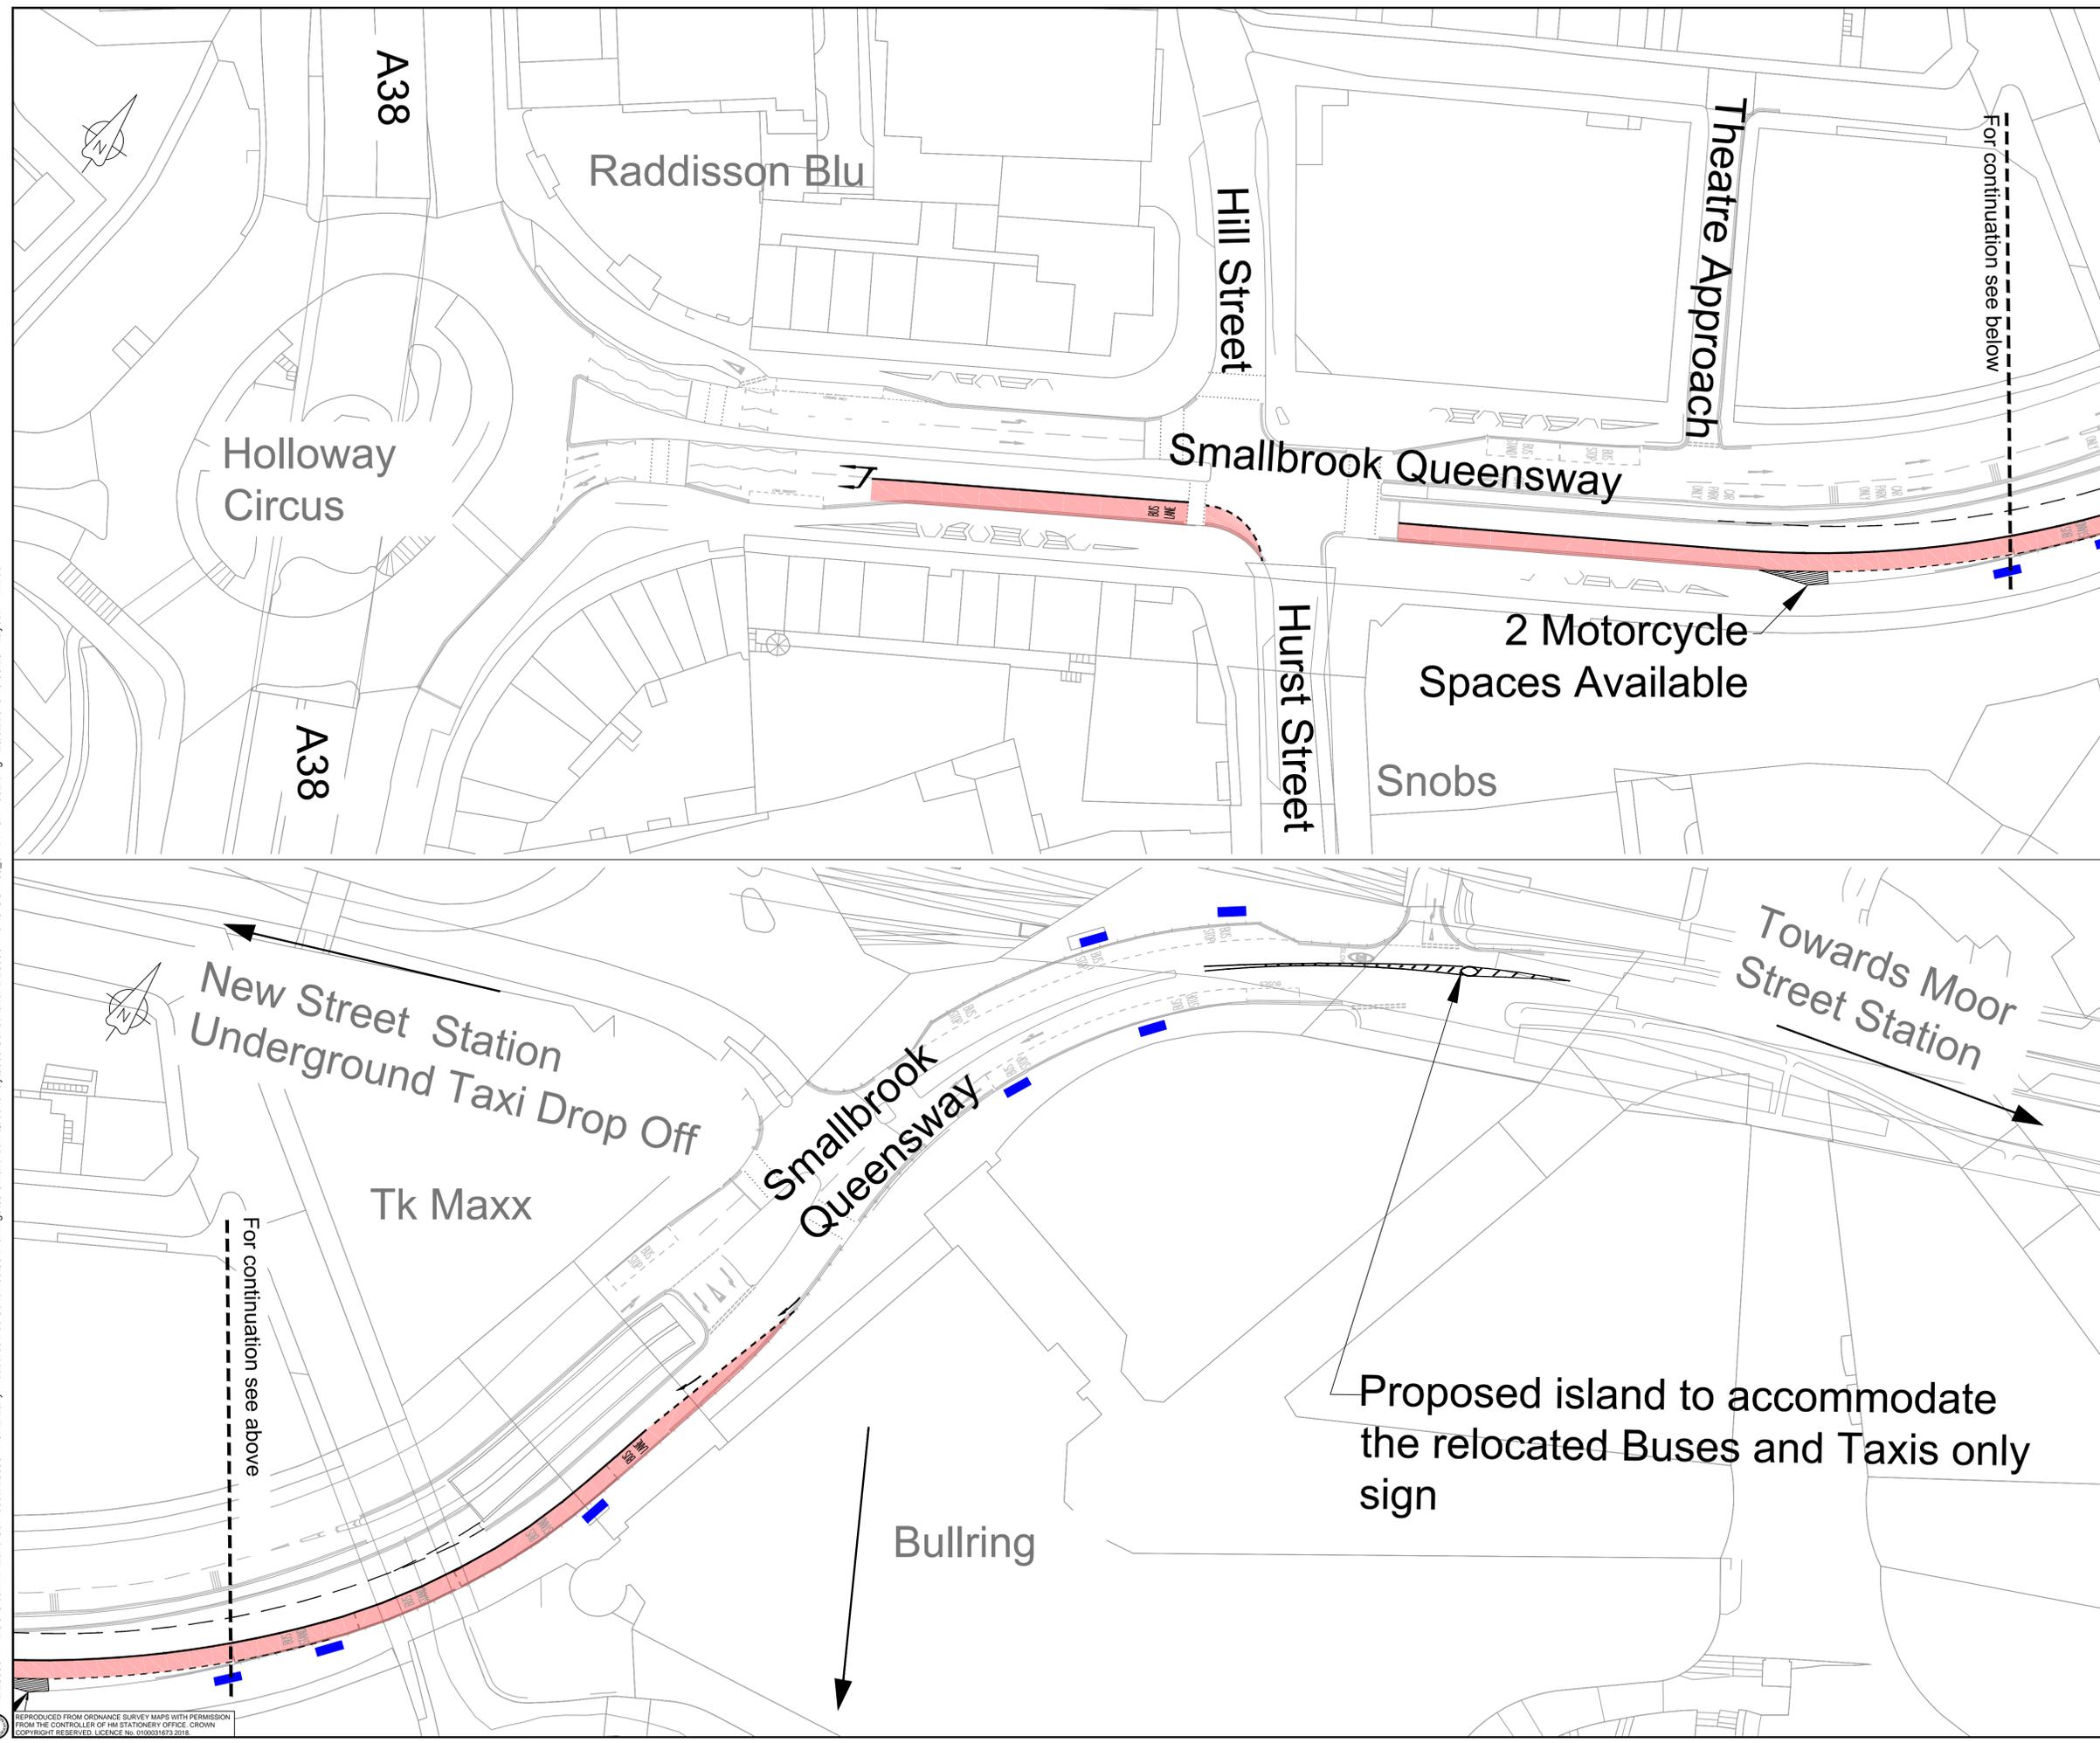

- Notes:
- 1) Drawing to be printed in colour.
  - 2) Do not scale from this drawing.
  - 3) This drawing was produced for consultation purposes only

- Key:
- Proposed bus lane (colour shown for presentation only)
  - Existing bus stop to be retained

Rev	Rev. Date	Purpose of revision	Drawn	Checked	Rev'd	Apprv'd
P00	20/02/19	FOR INFORMATION	MP	DM	MP	JMcC

**JACOBS**  
 7th Floor, 2 Colmore Square, 38 Colmore Circus  
 Queensway, Birmingham, B4 6BN  
 Tel:+44(0)121 237 4000 www.jacobs.com

Client  
 **Birmingham City Council**

Project  
**CLEAN AIR ZONE (EARLY MEASURES-BUS PRIORITY SCHEMES)**

Drawing title  
**SMALLBROOK QUEENSWAY PUBLIC CONSULTATION**

Drawing status  
**FIT FOR INFORMATION**

Scale  
 NTS DO NOT SCALE

Jacobs No. B2309014  
 Client no. 1807-06

Drawing number  
**B2309014-JAC-CON-03\_01-DR-CH-1002** Rev **P00**

REPRODUCED FROM ORDNANCE SURVEY MAPS WITH PERMISSION FROM THE CONTROLLER OF HM STATIONERY OFFICE. CROWN COPYRIGHT RESERVED. LICENCE No. 01000163/2016

© Copyright 2019 Jacobs U.K. Limited. The concepts and information contained in this document are the property of Jacobs. Use or copying of this document in whole or in part without the written permission of Jacobs constitutes an infringement of copyright. Limitation. This drawing has been prepared on behalf of, and for the exclusive use of, the Client, and is subject to, and issued in accordance with, the provisions of the contract between Jacobs and the Client. Jacobs accepts no liability or responsibility whatsoever for, or in respect of, any use of, or reliance upon, this drawing by any third party.