
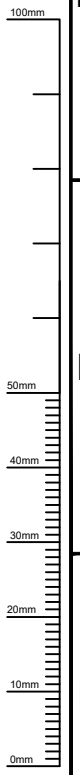


FILE PATH - X:\Commissions\CA-03207-03-1 Wheelers Lane - Barn Lane BSCF4.0 Drawings\03. Approved Drawings\G\_CA-03207-03-1\_S1\_100 Rev- Consultation 1 of 2.dwg

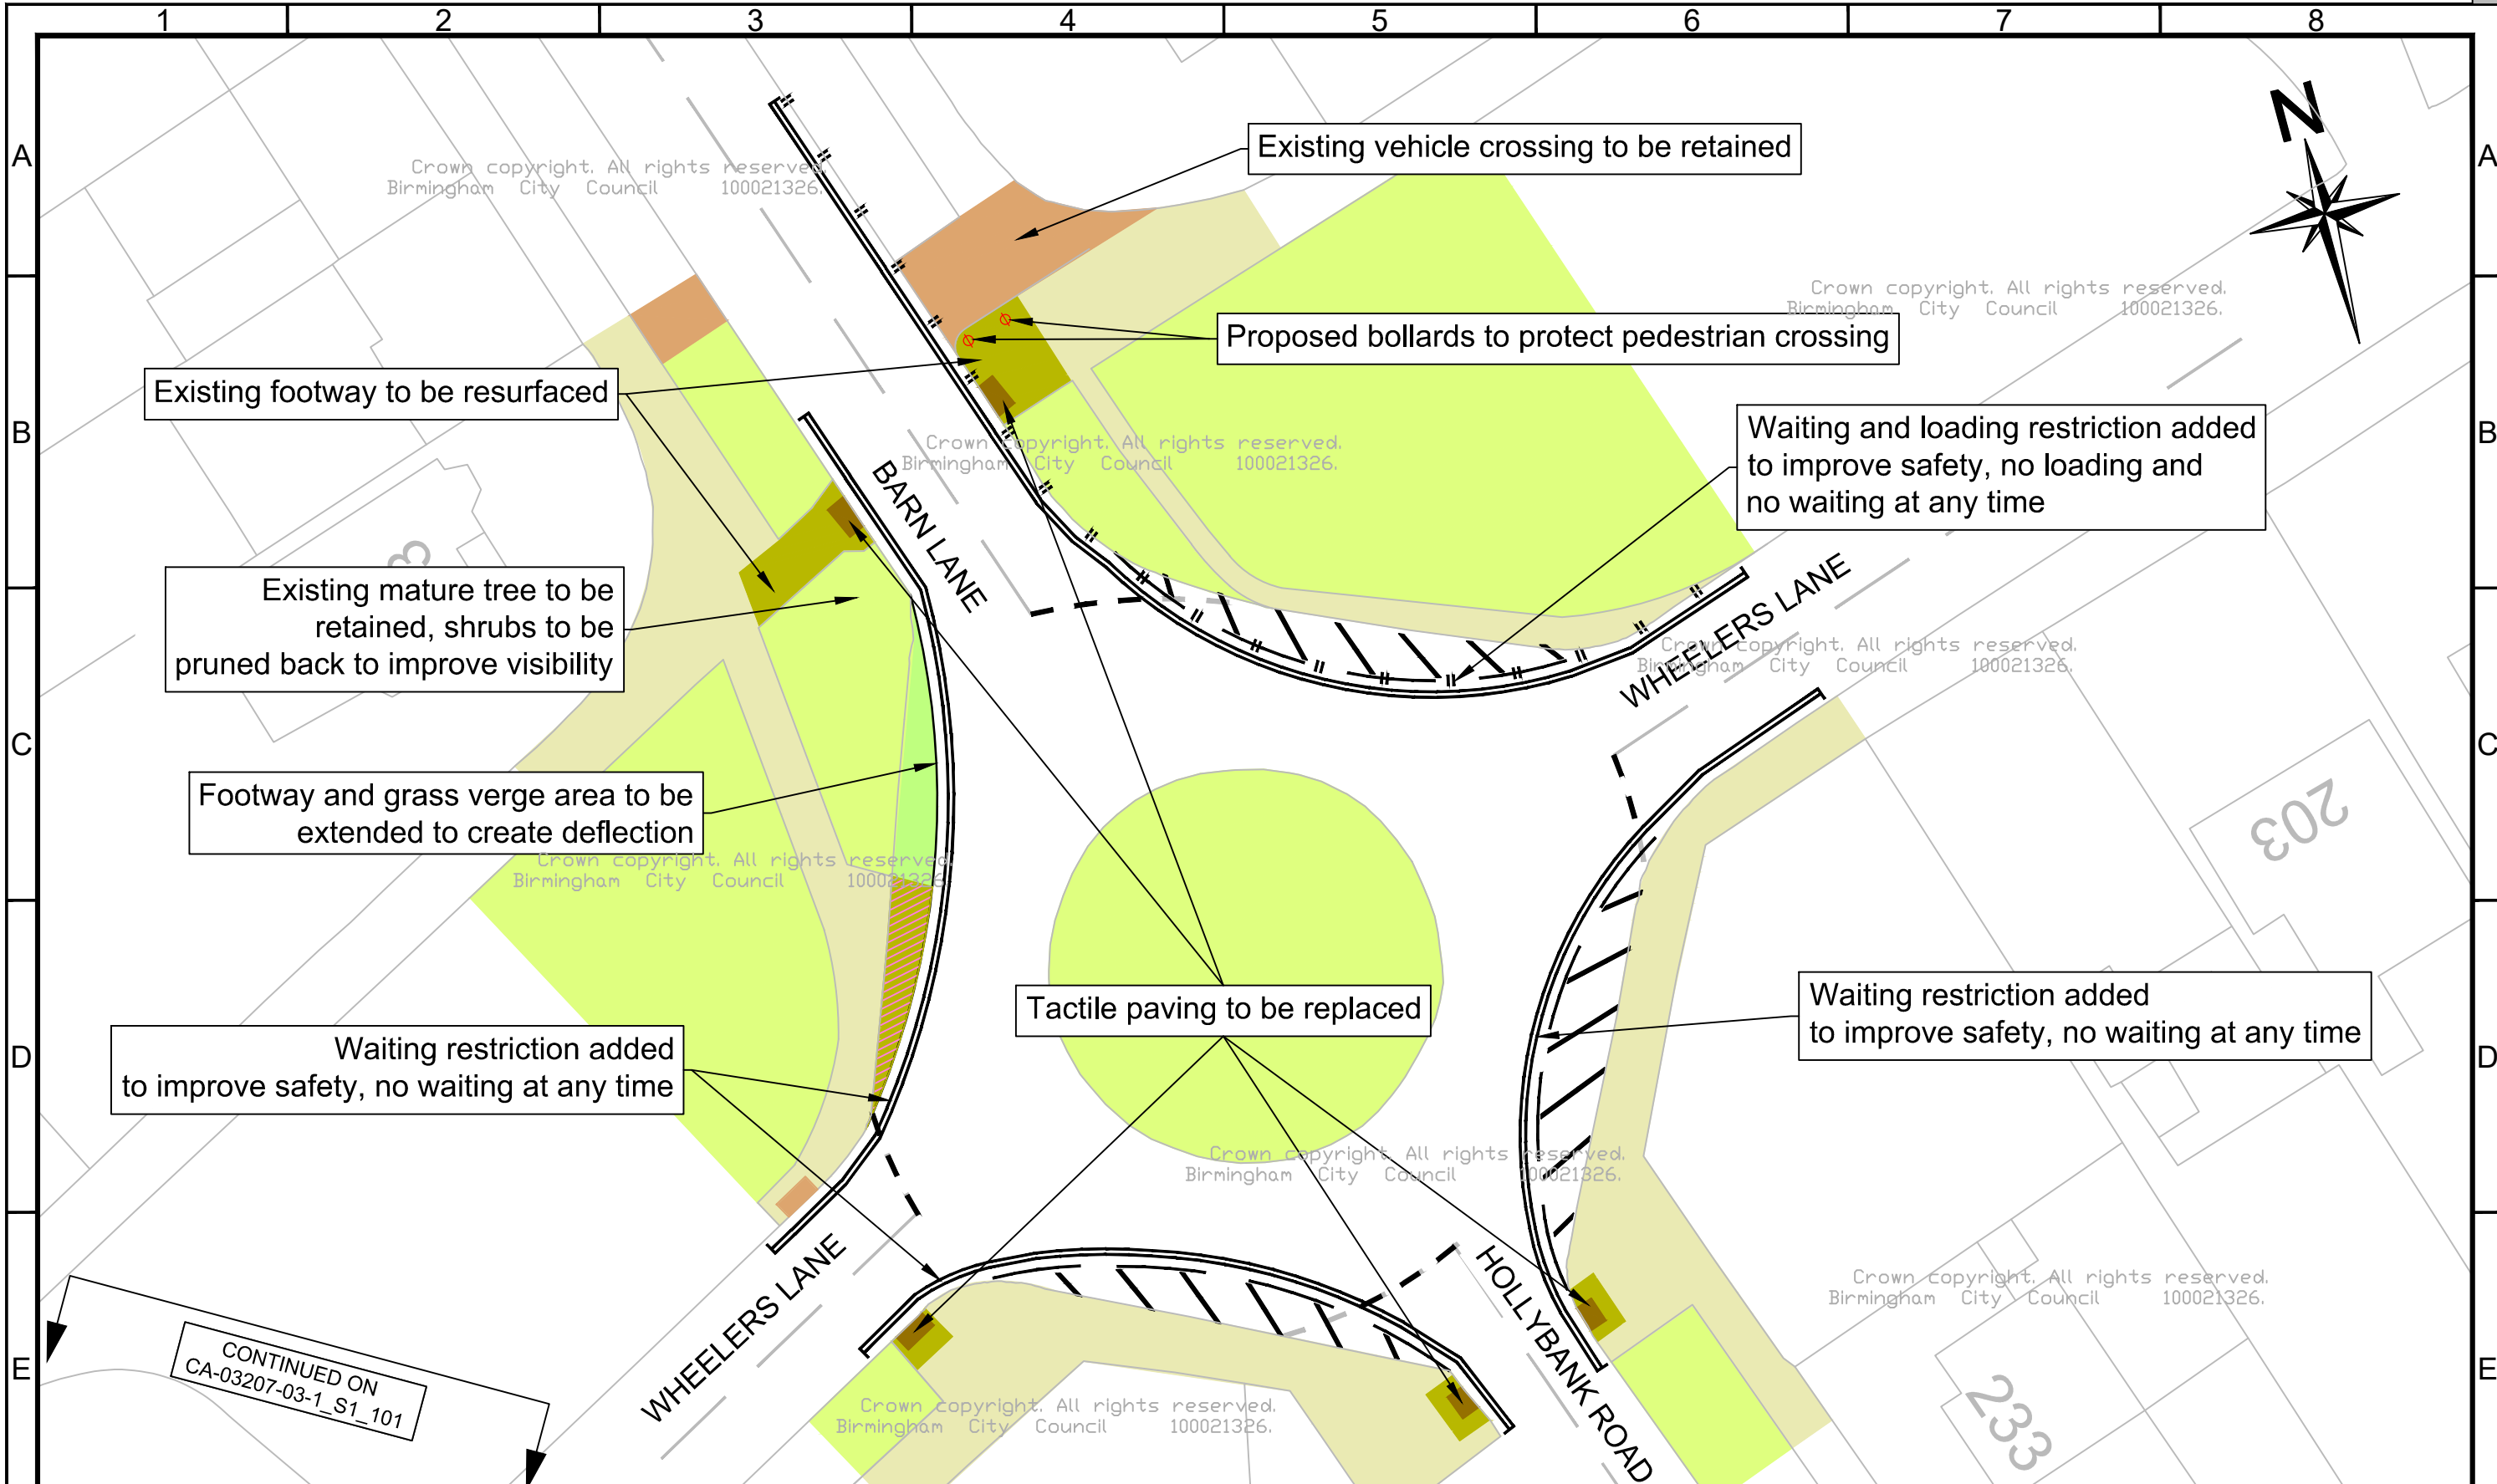

CONTINUED ON  
CA-03207-03-1\_S1\_101

Key:-	
	Proposed footway
	Proposed grass verge
	Proposed kerb
	Proposed bollard
	Proposed tactile paving
	Proposed road markings
	Existing footway to be resurfaced
	Existing road markings
	Existing footway
	Existing grass verge
	Existing vehicle crossing or tactile paving to be retained

<p><b>Birmingham City Council</b> TRANSPORT AND CONNECTIVITY 1 LANCASTER CIRCUS, BIRMINGHAM, B4 7DQ</p>	<p>SCHEME</p> <p>BETTER STREETS COMMUNITY FUND WHEELERS LANE/ BARN LANE</p>																		
	<p>DRAWING</p> <p>CONSULTATION PLAN 1 OF 2</p>	<table border="1"> <thead> <tr> <th>DATE</th> <th>REV.</th> <th>DESIGNER</th> <th>PM</th> <th>REVISION</th> <th>DRN</th> <th>PM</th> </tr> </thead> <tbody> <tr> <td>NH</td> <td>15/04/21</td> <td>NH</td> <td>15/04/21</td> <td>NH</td> <td>15/04/21</td> <td>-</td> </tr> </tbody> </table>	DATE	REV.	DESIGNER	PM	REVISION	DRN	PM	NH	15/04/21	NH	15/04/21	NH	15/04/21	-	<p>DRAWING STATUS</p> <p>GENERAL</p>		<p>SCALE</p> <p>1:500</p>
DATE	REV.	DESIGNER	PM	REVISION	DRN	PM													
NH	15/04/21	NH	15/04/21	NH	15/04/21	-													
<p>DWG. No</p> <p>CA-03207-03-1_S1_100</p>		<p>This map is based upon Ordnance Survey material with the permission of Ordnance Survey on behalf of the Controller of Her Majesty's Stationery Office Crown copyright. Unauthorised reproduction infringes Crown copyright and may lead to prosecution or civil proceedings. B.C.C. Licence No 100021326 Date 2021</p>																	

A3