


FILE PATH - X:\Commissions\CA-03207-03-1 Wheelers Lane - Barn Lane BSCF4.0 Drawings\03. Approved Drawings\G_CA-03207-03-1_S1_101 Rev- Consultation 2 of 2.dwg

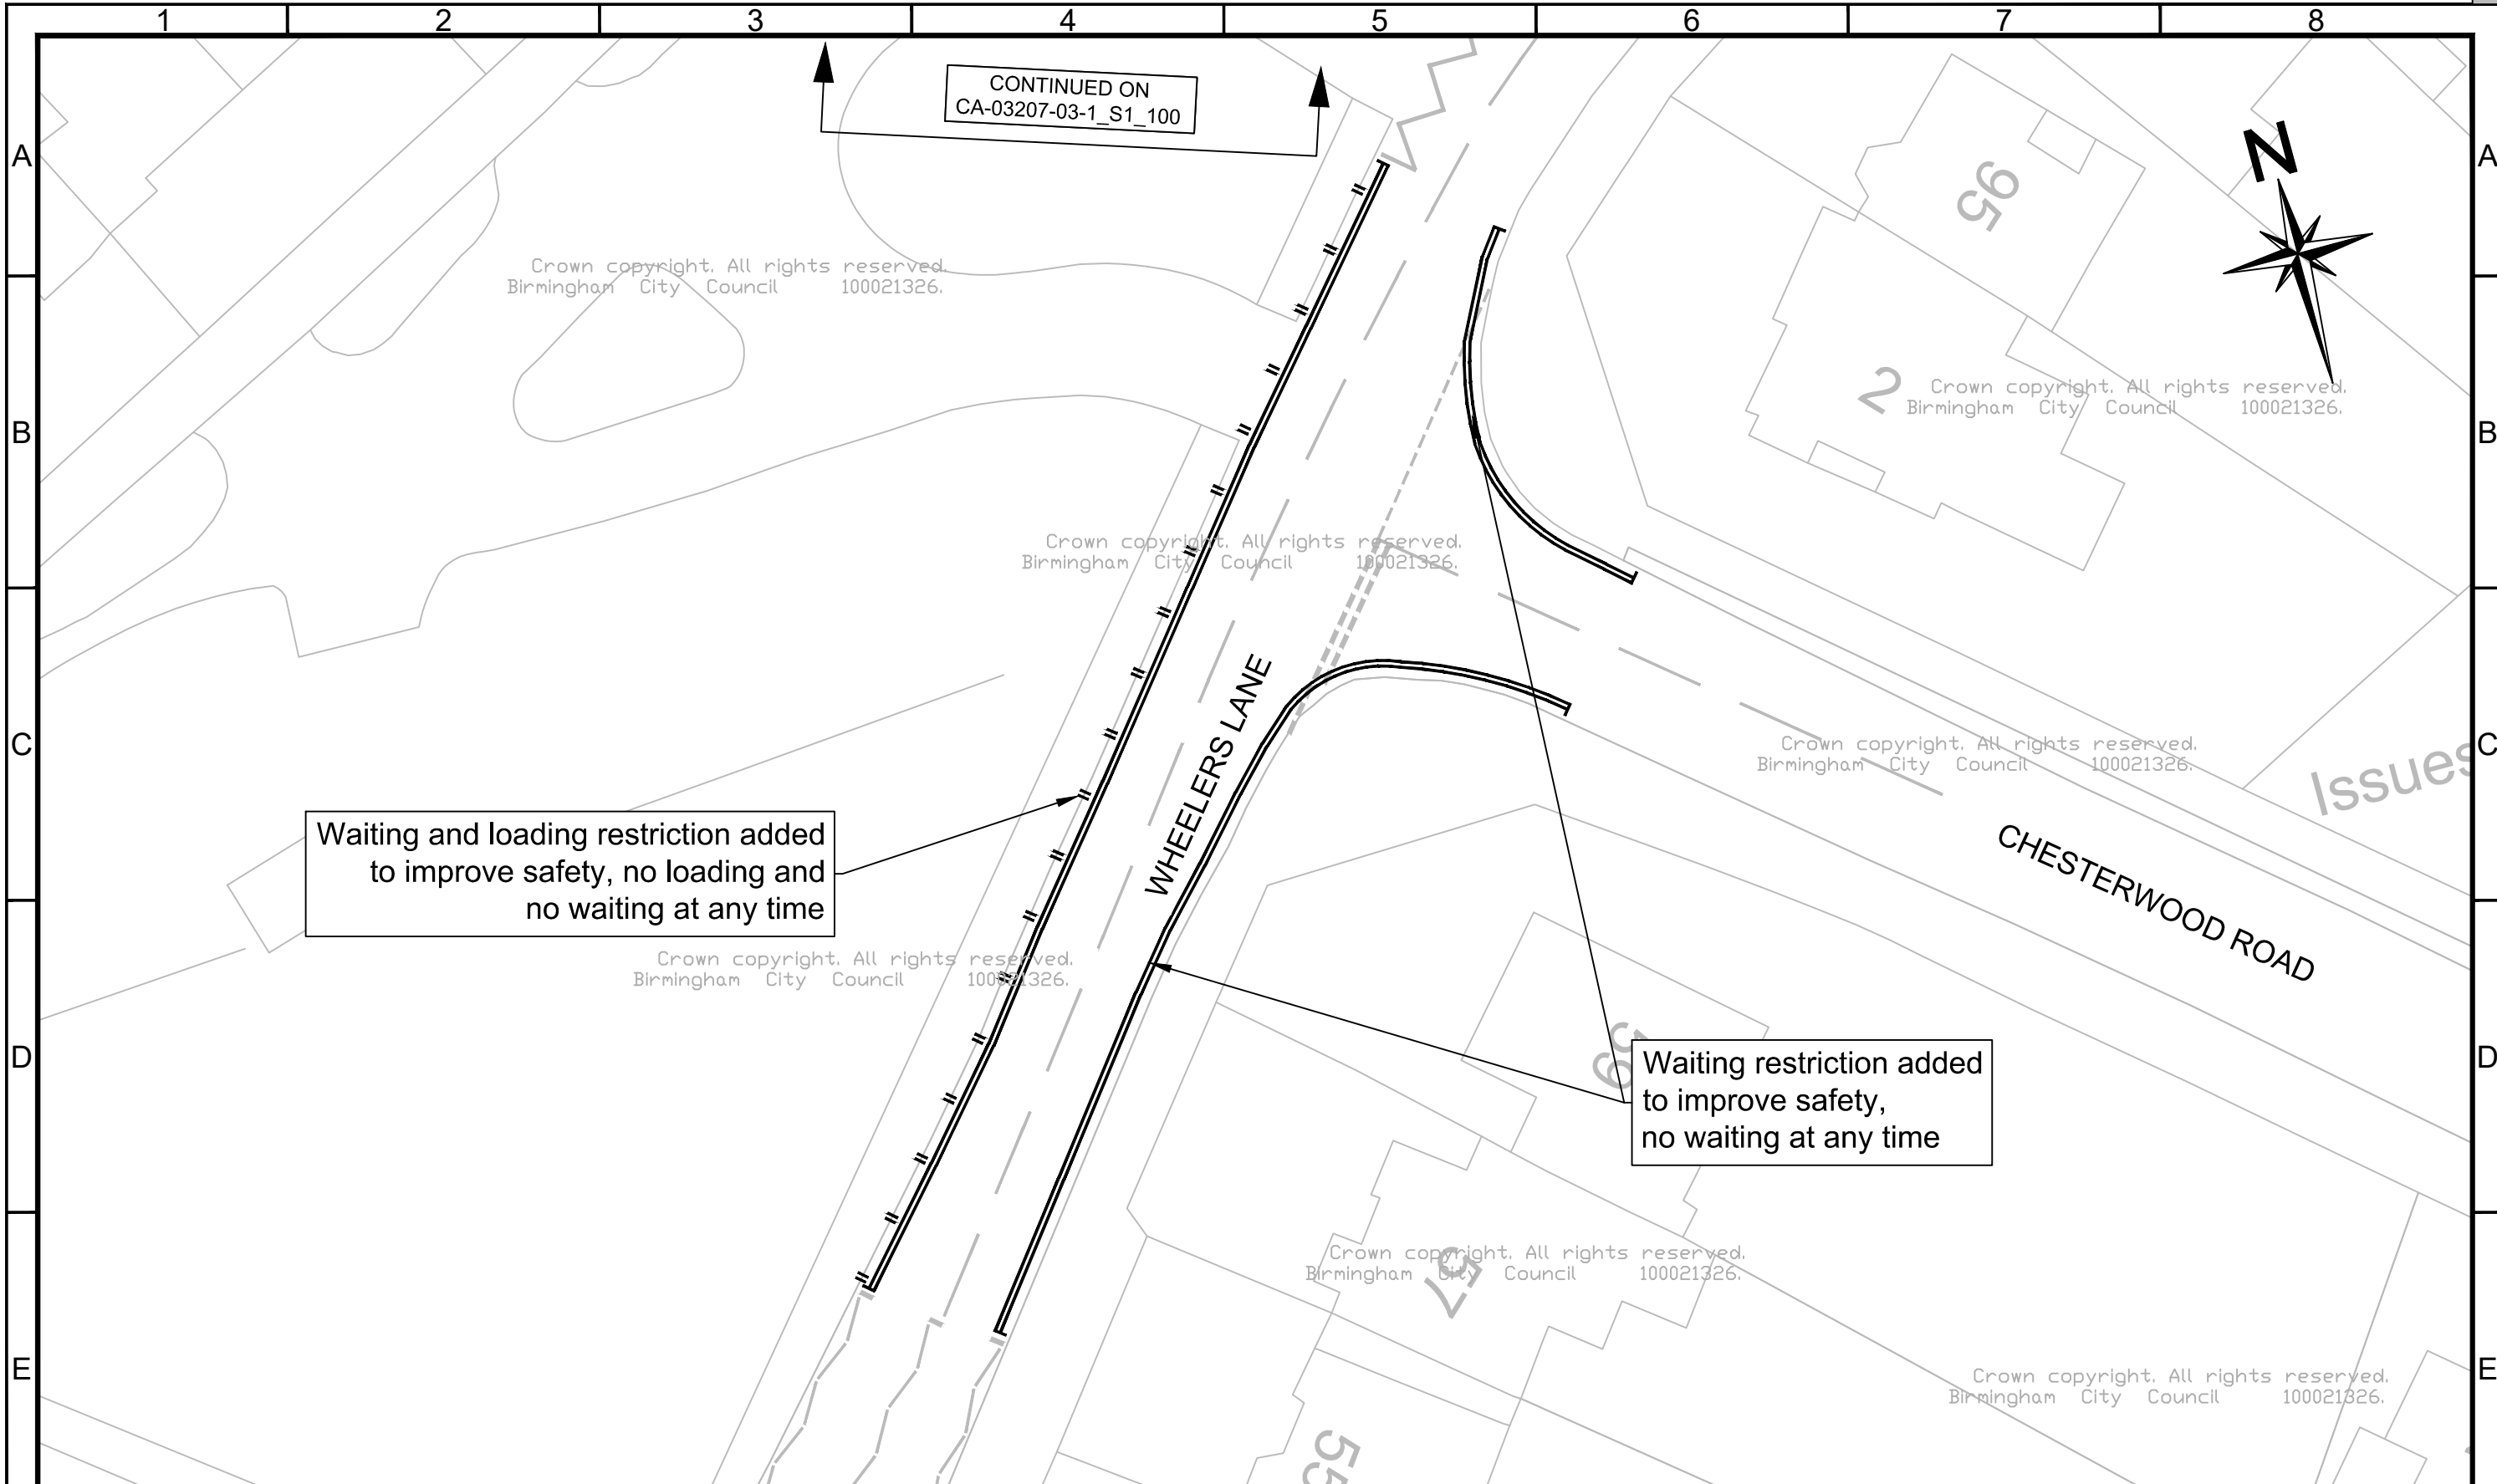

Waiting and loading restriction added to improve safety, no loading and no waiting at any time

Waiting restriction added to improve safety, no waiting at any time

CONTINUED ON
CA-03207-03-1_S1_100

Crown copyright. All rights reserved.
Birmingham City Council 100021326.

Crown copyright. All rights reserved.
Birmingham City Council 100021326.


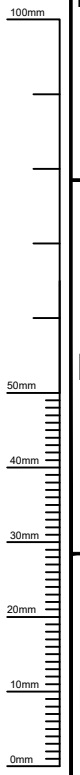

- Key:-**
- Proposed road markings
 - Existing road markings



TRANSPORT AND CONNECTIVITY
1 LANCASTER CIRCUS, BIRMINGHAM, B4 7DQ



SCHEME		BETTER STREETS COMMUNITY FUND WHEELERS LANE/ BARN LANE		DATE	REV.	REVISIONS		DRN	PM
DRAWN	DESIGNER	PM	REVISION						
NH	15/04/21	NH	15/04/21	NH	15/04/21	-			
DRAWING STATUS			SCALE						
GENERAL			1:500						
DWG. No		CA-03207-03-1_S1_101							

This map is based upon Ordnance Survey material with the permission of Ordnance Survey on behalf of the Controller of Her Majesty's Stationery Office Crown copyright. Unauthorised reproduction infringes Crown copyright and may lead to prosecution or civil proceedings. B.C.C. Licence No 100021326 Date 2021

A3