



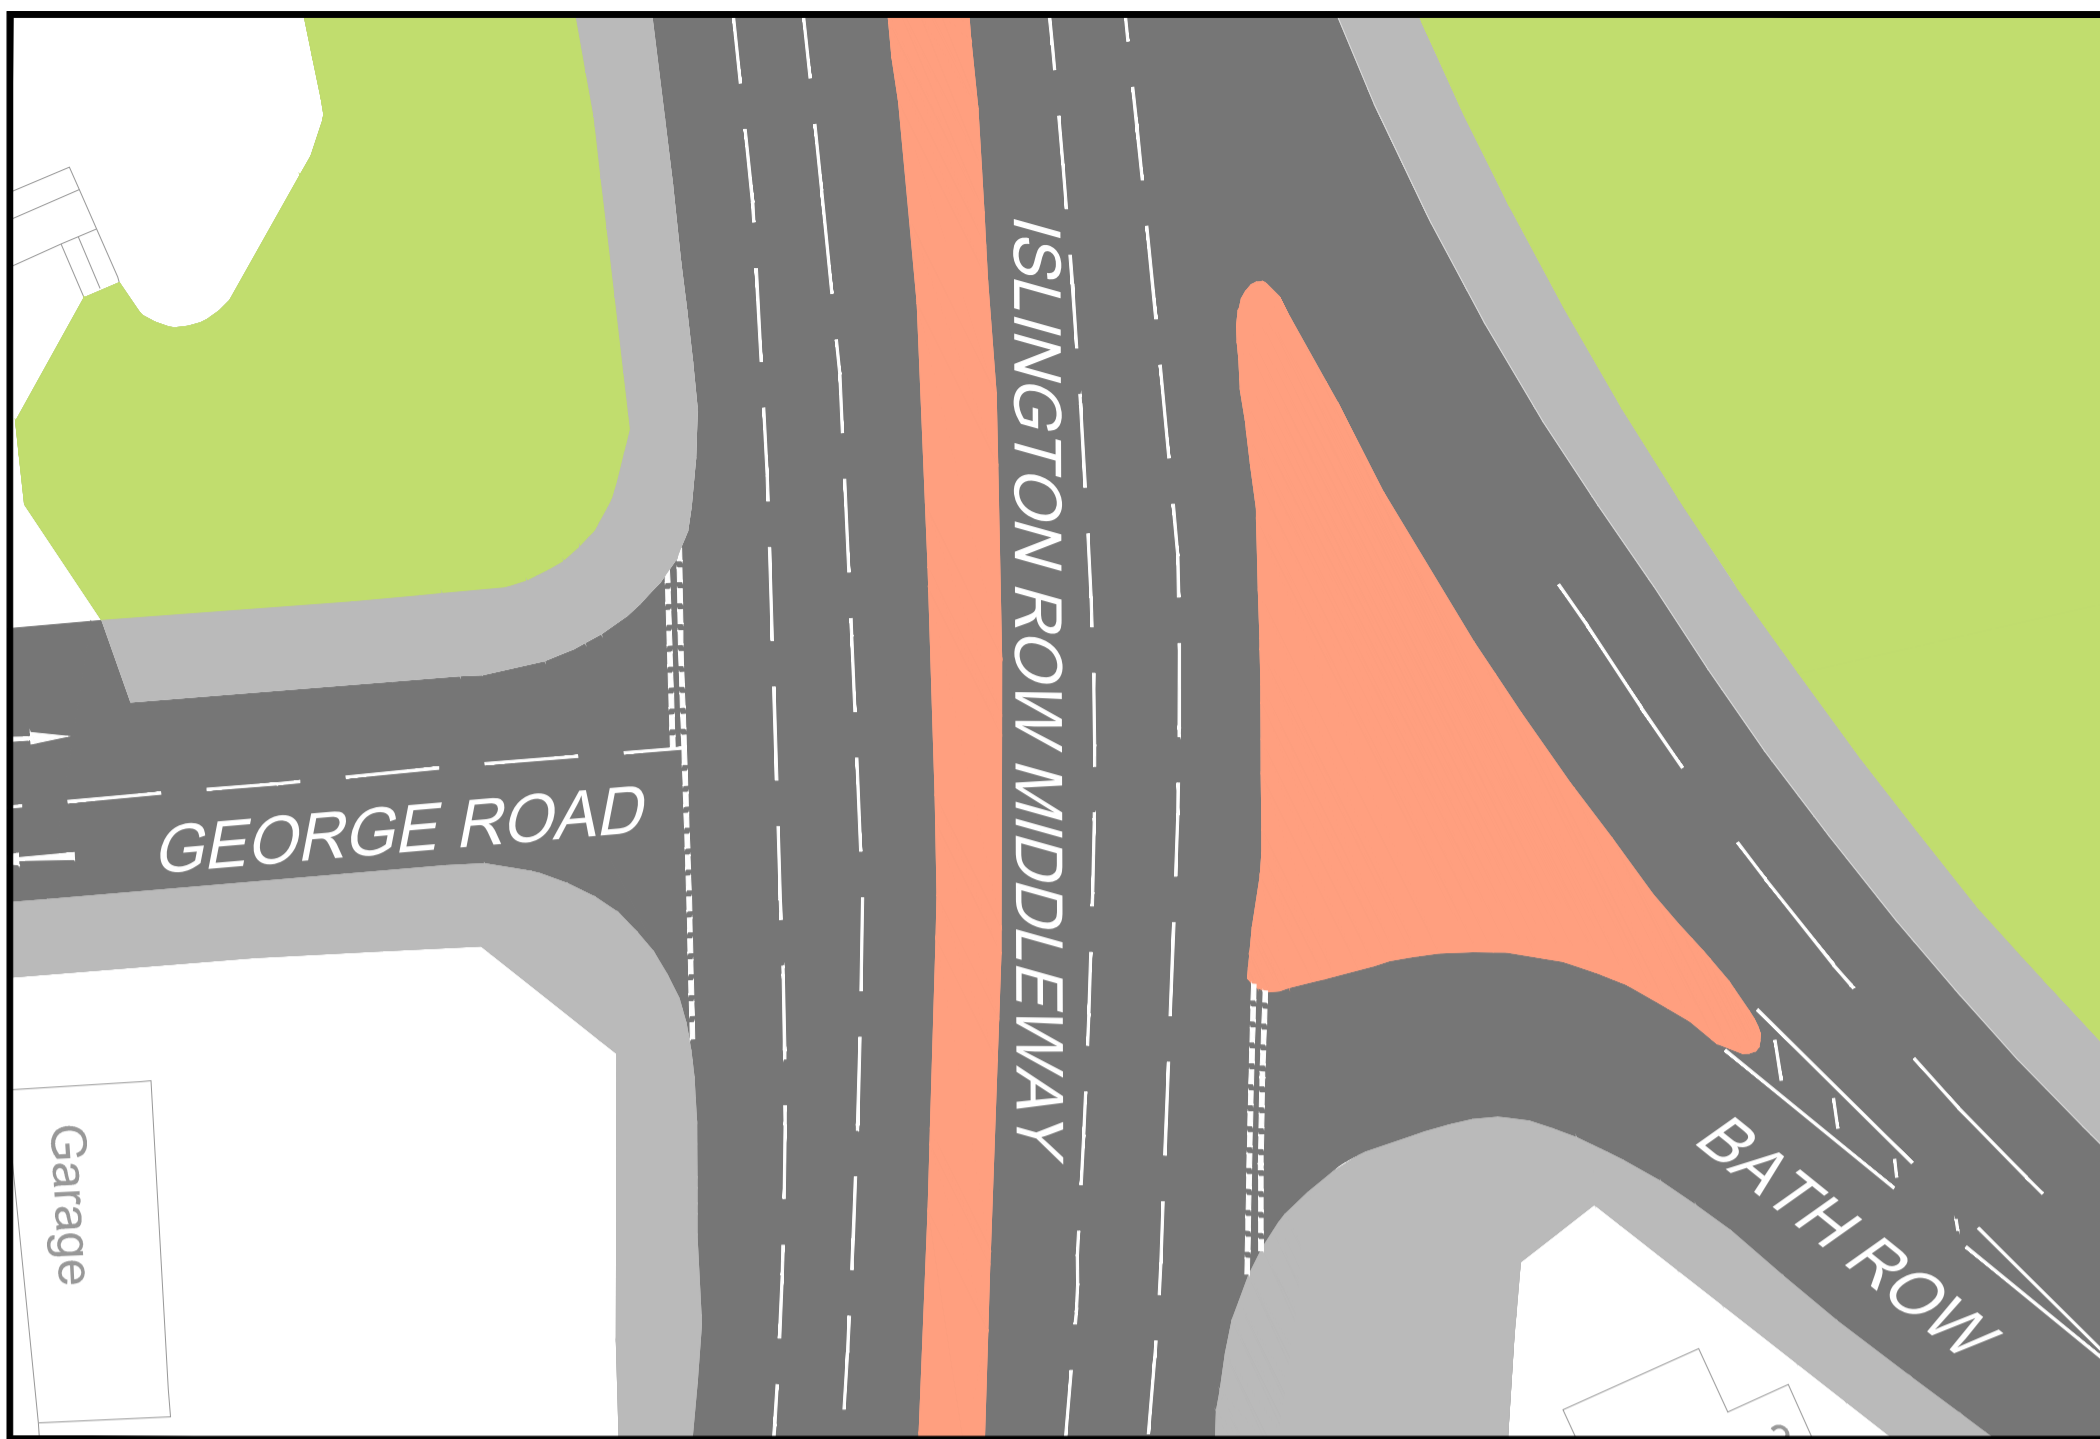
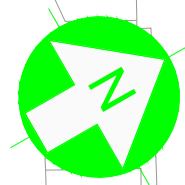


KEY	
	CARRIAGEWAY
	FOOTWAY
	LANDSCAPE
	TRAFFIC ISLAND



**BATH ROW CONSULTATION  
EXISTING LAYOUT**  
DWG REF: EDG-DEV-ZZZ-ZZ-DR-ZZ-0003