



Corridor A – Do Minimum Option

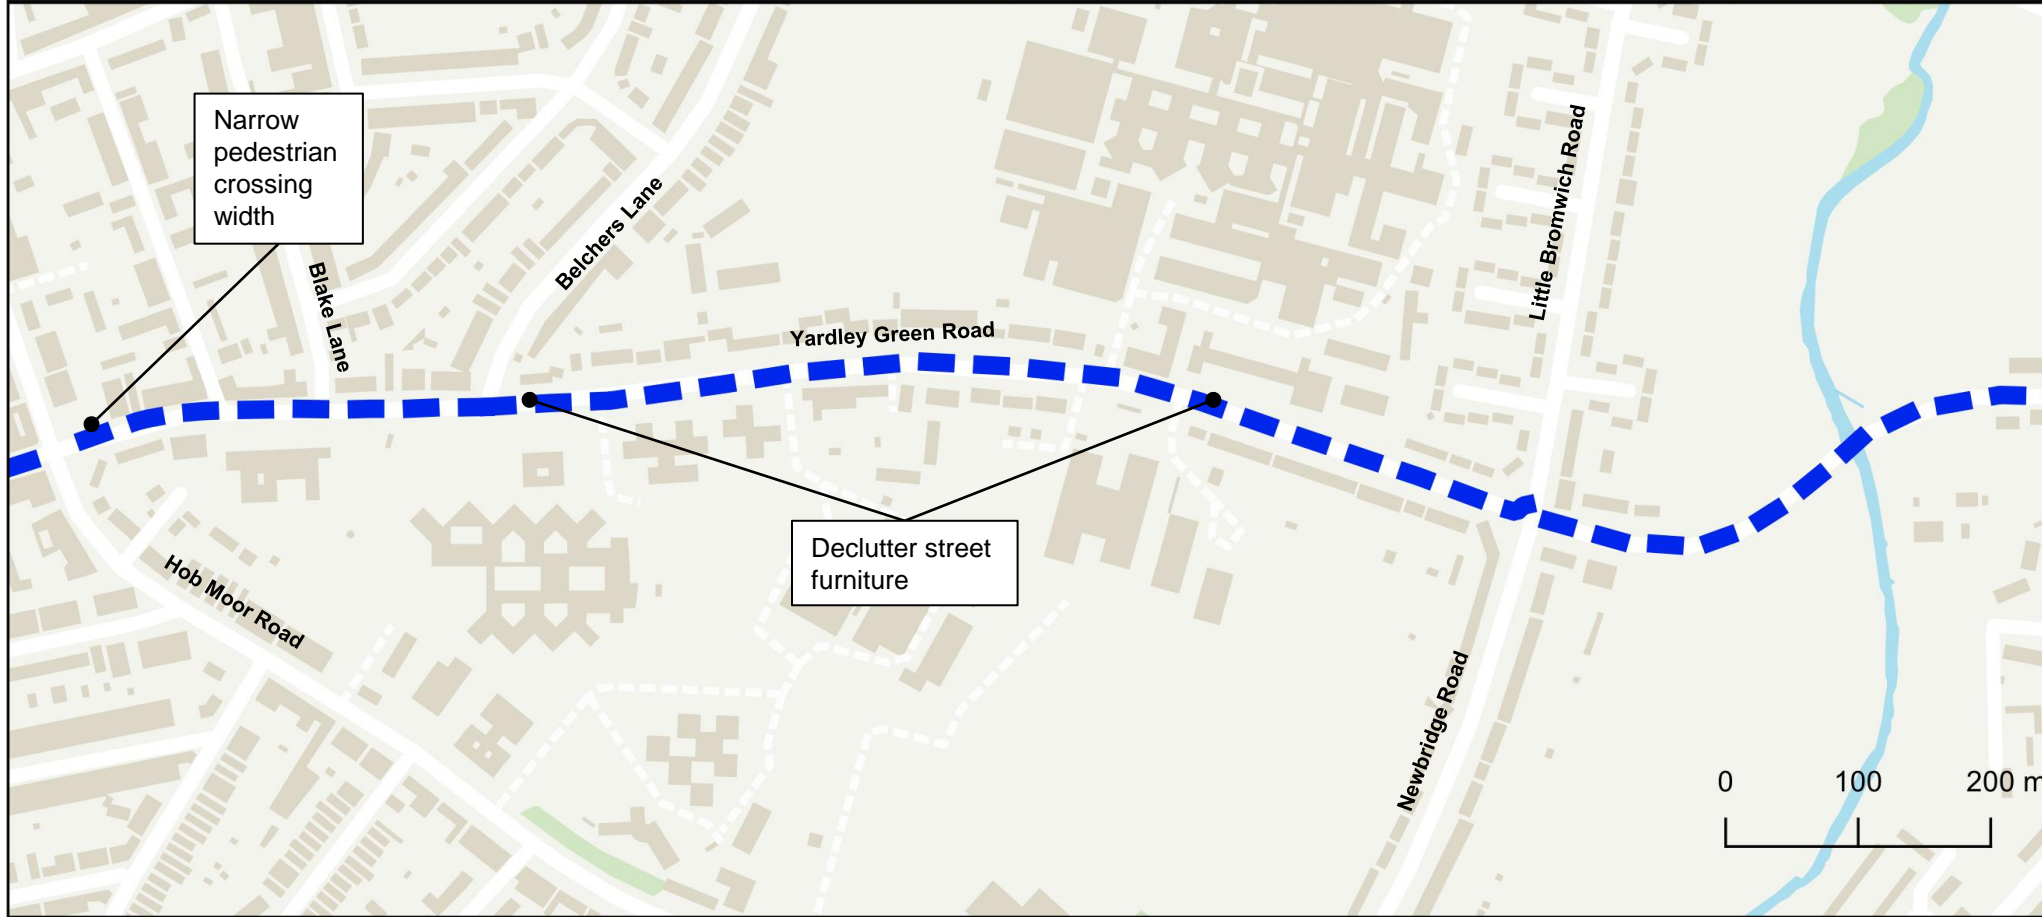

Key

 Corridor A

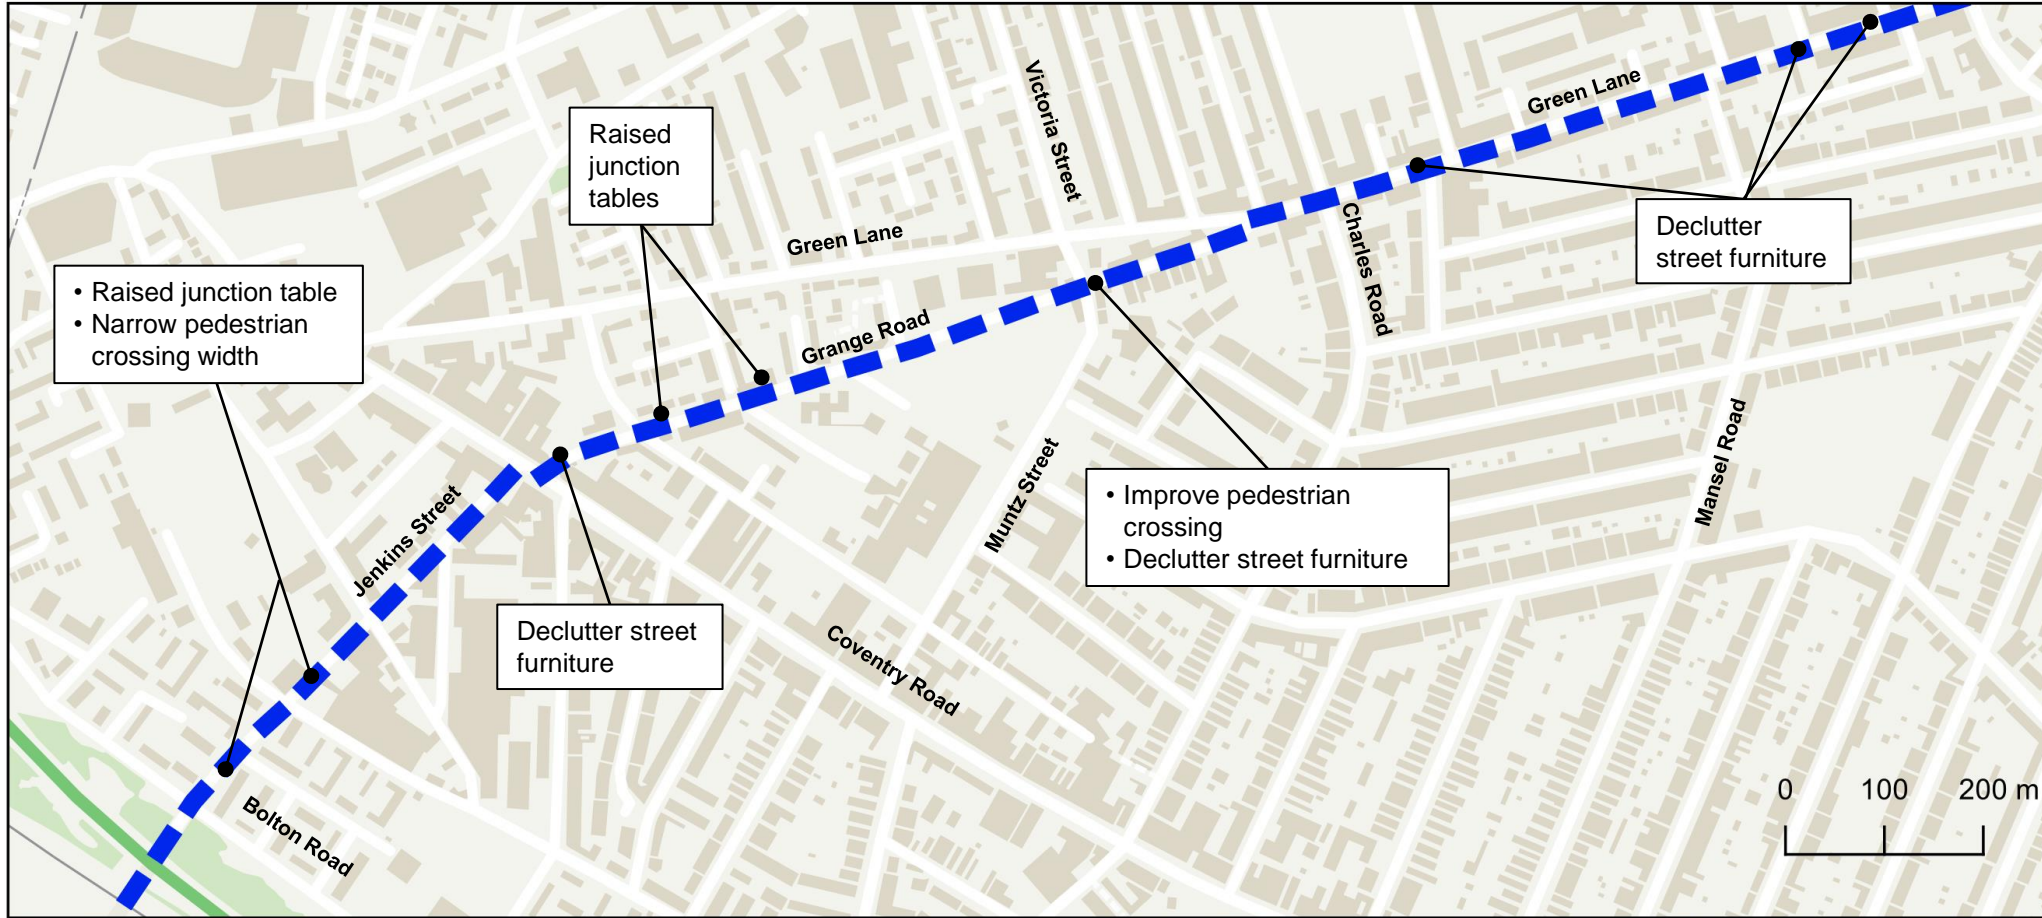

Contains OS data © Crown copyright and database right (2024)

FOR CONSULTATION

Pell Frischmann

Edmund House,
12-22 Newhall St,
Birmingham B3 3AS

Client



Project Title

Connecting Bordesley Green


Drawing Title

Corridor A: Jenkins Street / Grange Road /
Green Lane / Yardley Green Road,
Do Minimum Option

Drawing Number

108087-PEF-ZZ-A-T.PL-Z-A01

Corridor A – Do Maximum Option

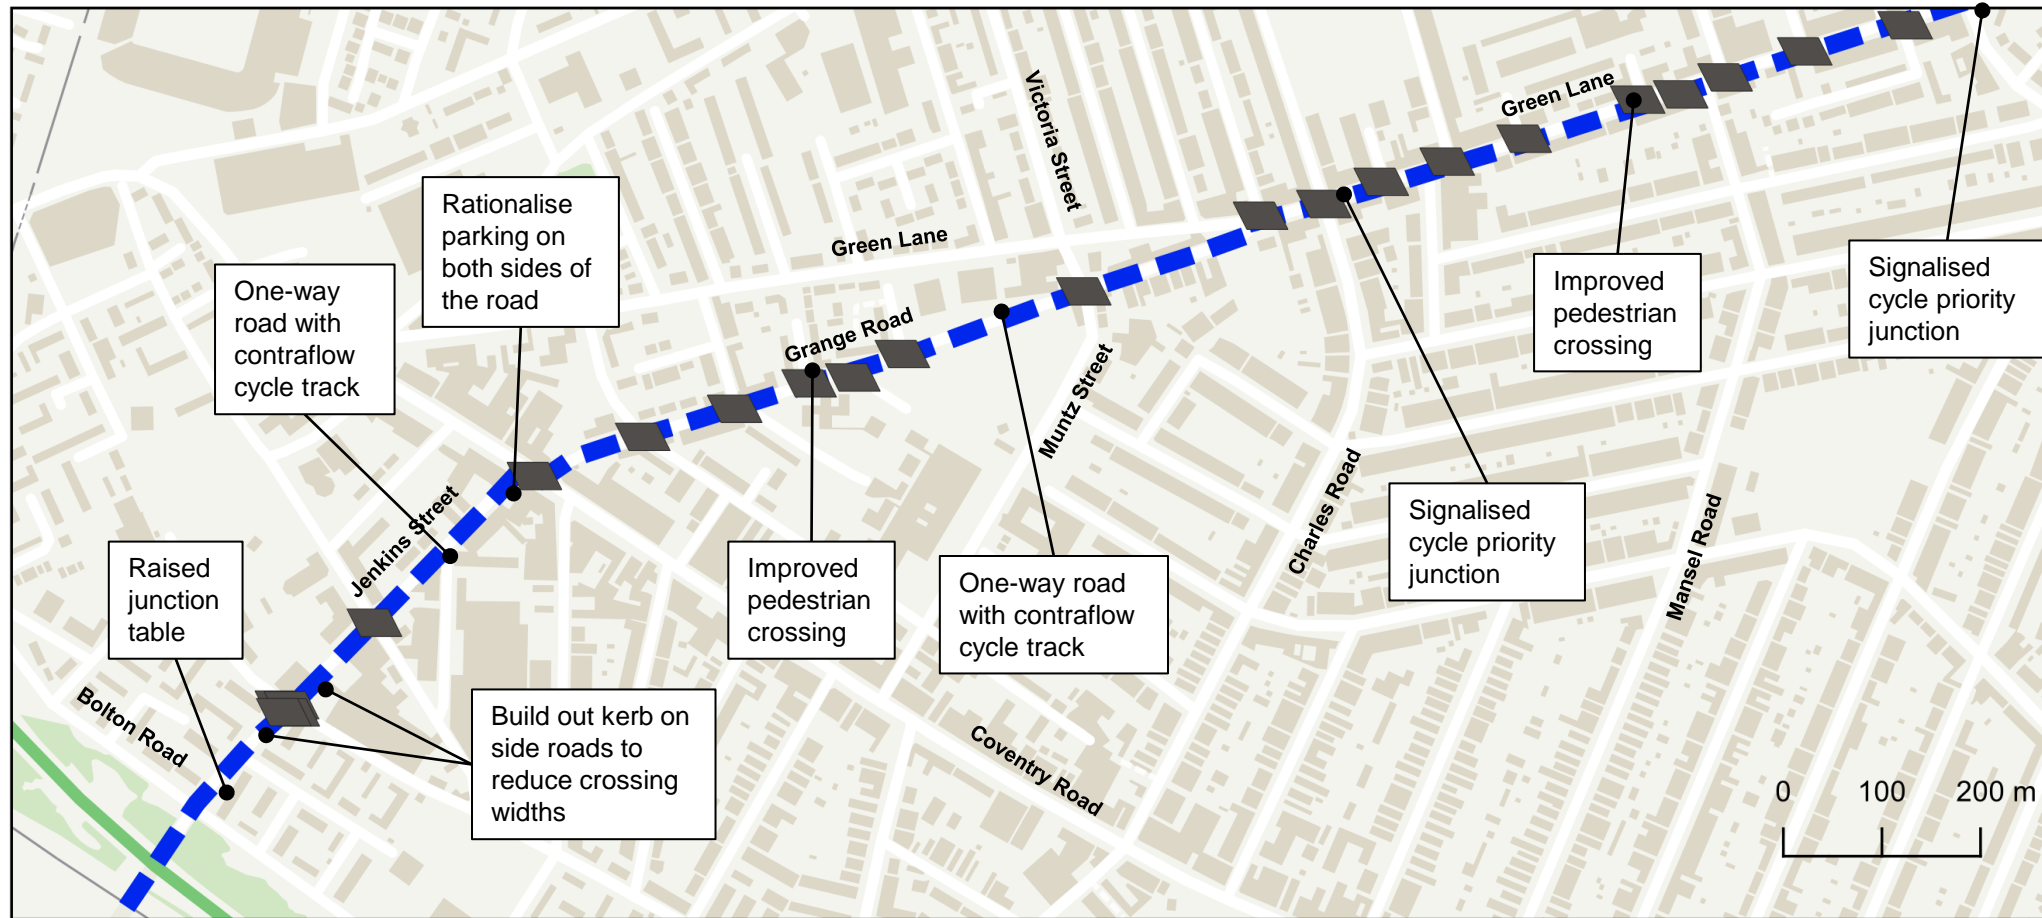

Key

- Corridor A
- Junction with blended footway and cycleway crossing

Contains OS data © Crown copyright and database right (2024)

0 100 200 m

N

FOR CONSULTATION

Pell Frischmann
 Edmund House,
 12-22 Newhall St,
 Birmingham B3 3AS

Client
 **Birmingham City Council**

Project Title
 Connecting Bordesley Green

Drawing Title
 Corridor A: Jenkins Street / Grange Road / Green Lane / Yardley Green Road, Do Maximum Option

Drawing Number
 108087-PEF-ZZ-A-T.PL-Z-A02

