



# Corridor B – Do Minimum Option

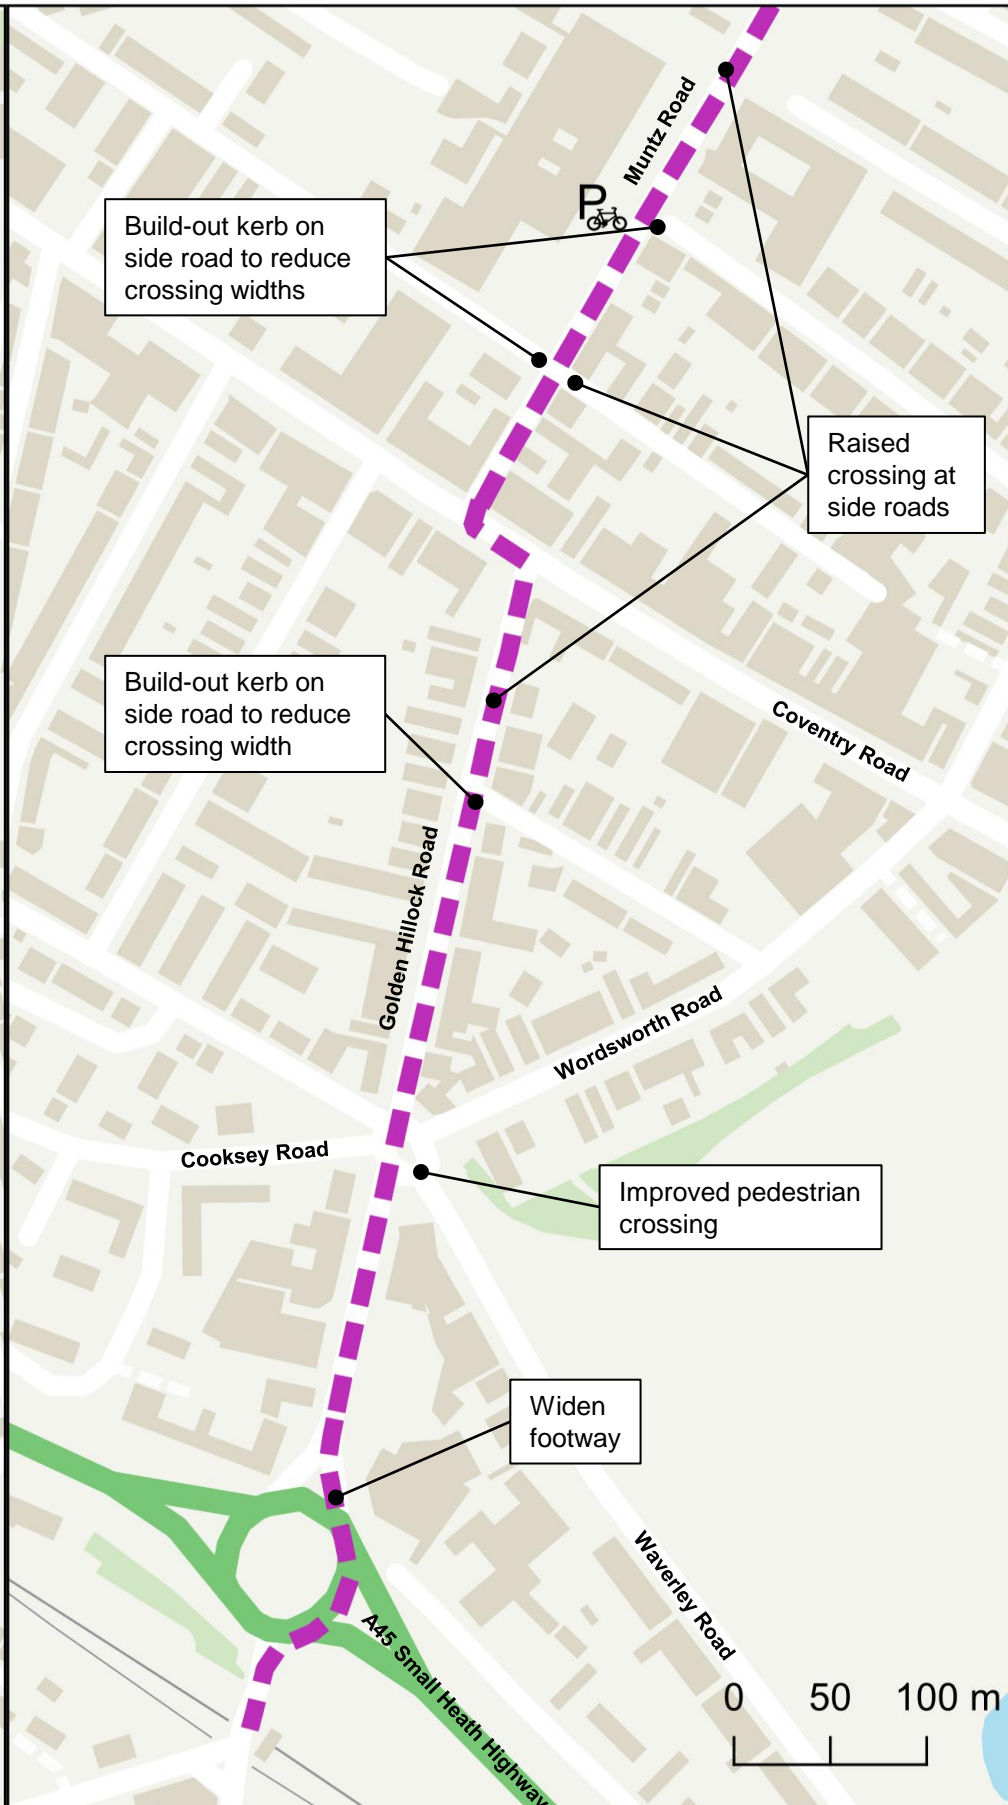

## Key

- Corridor B
- P 🚲 Potential cycle parking

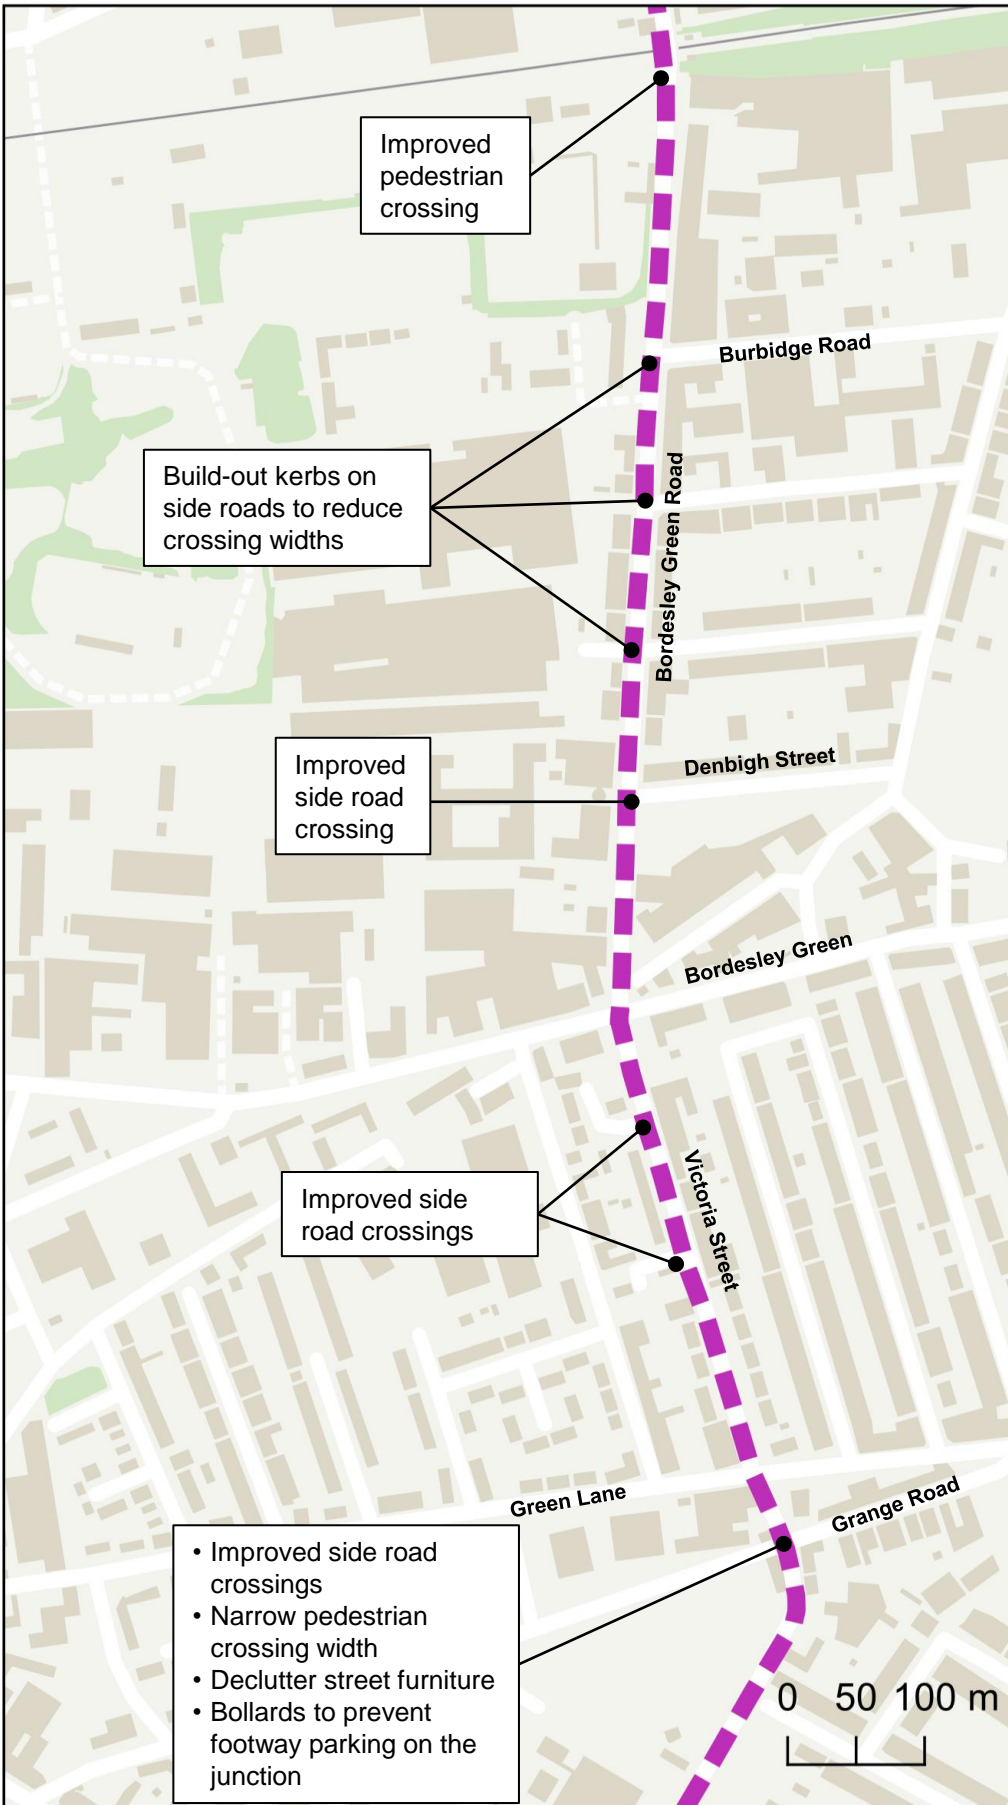

Contains OS data © Crown copyright and database right (2024)

**FOR CONSULTATION**

**Pell Frischmann**

Edmund House,  
12-22 Newhall St,  
Birmingham B3 3AS

Client



Project Title

Connecting Bordesley Green



Drawing Title

Corridor B: Bordesley Green Road/  
Victoria Street/ Muntz Street/ Golden  
Hillock Road, Do Minimum Option




Drawing Number

108087-ZZ-B-T.PL-X-B01
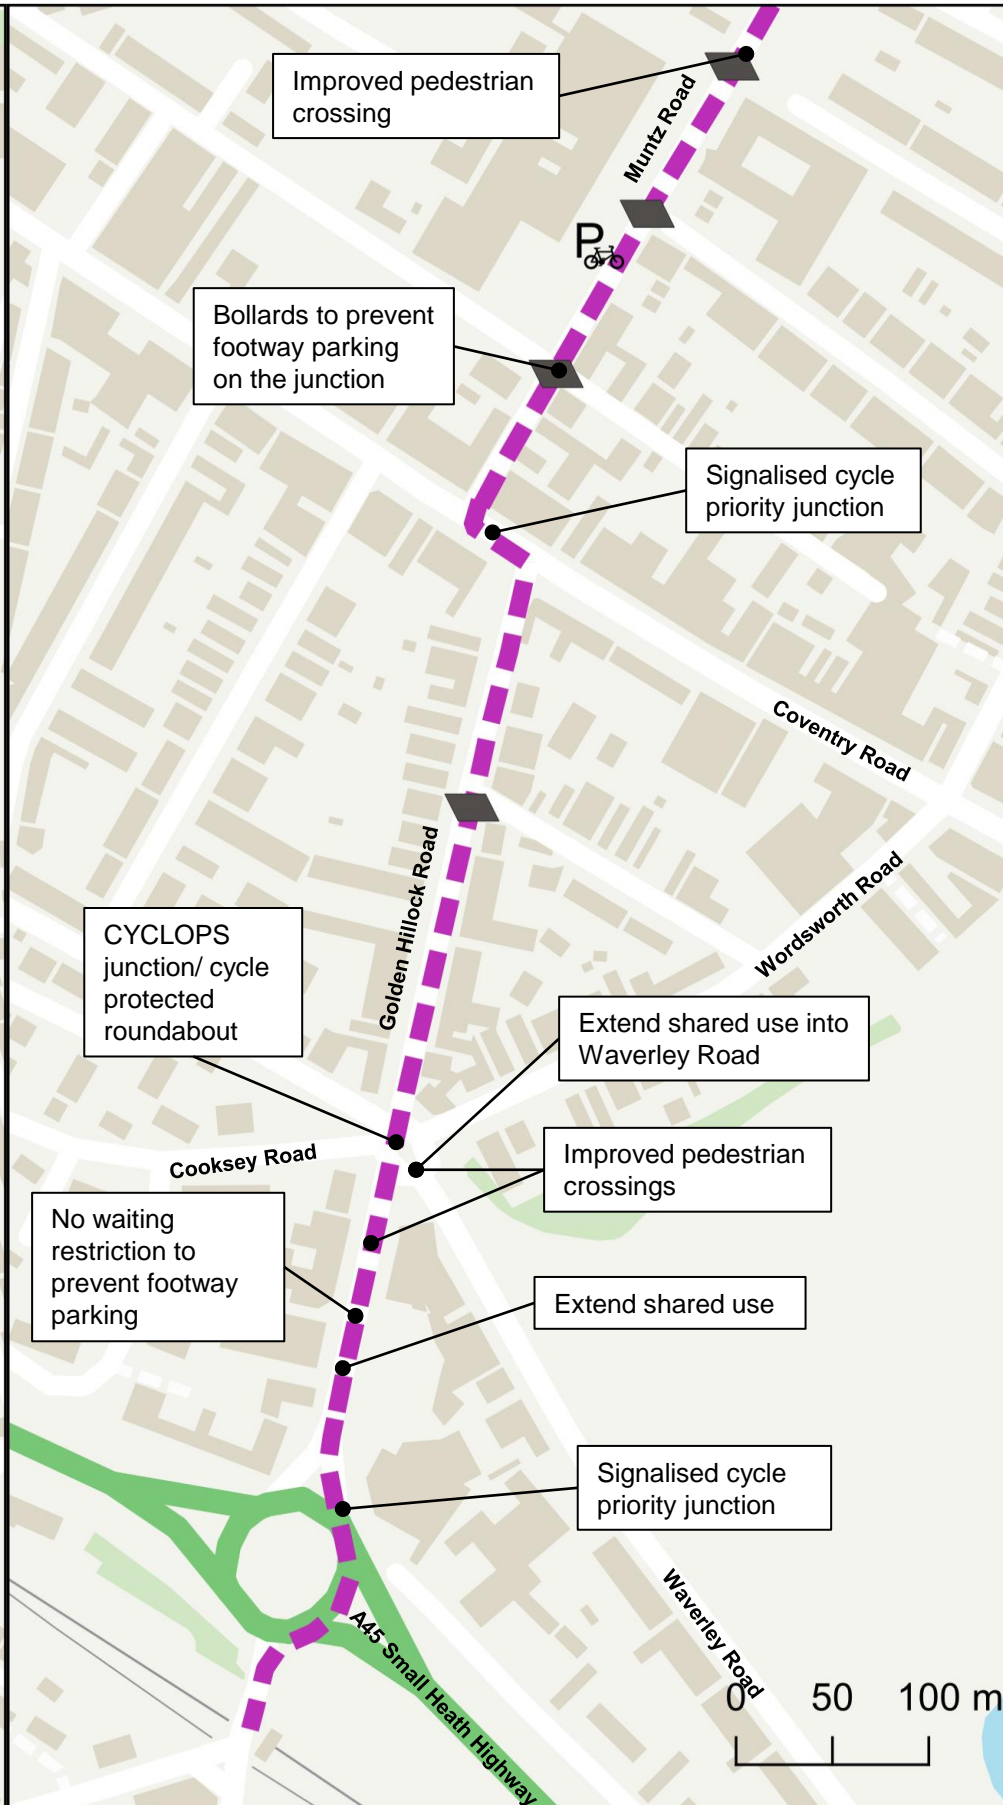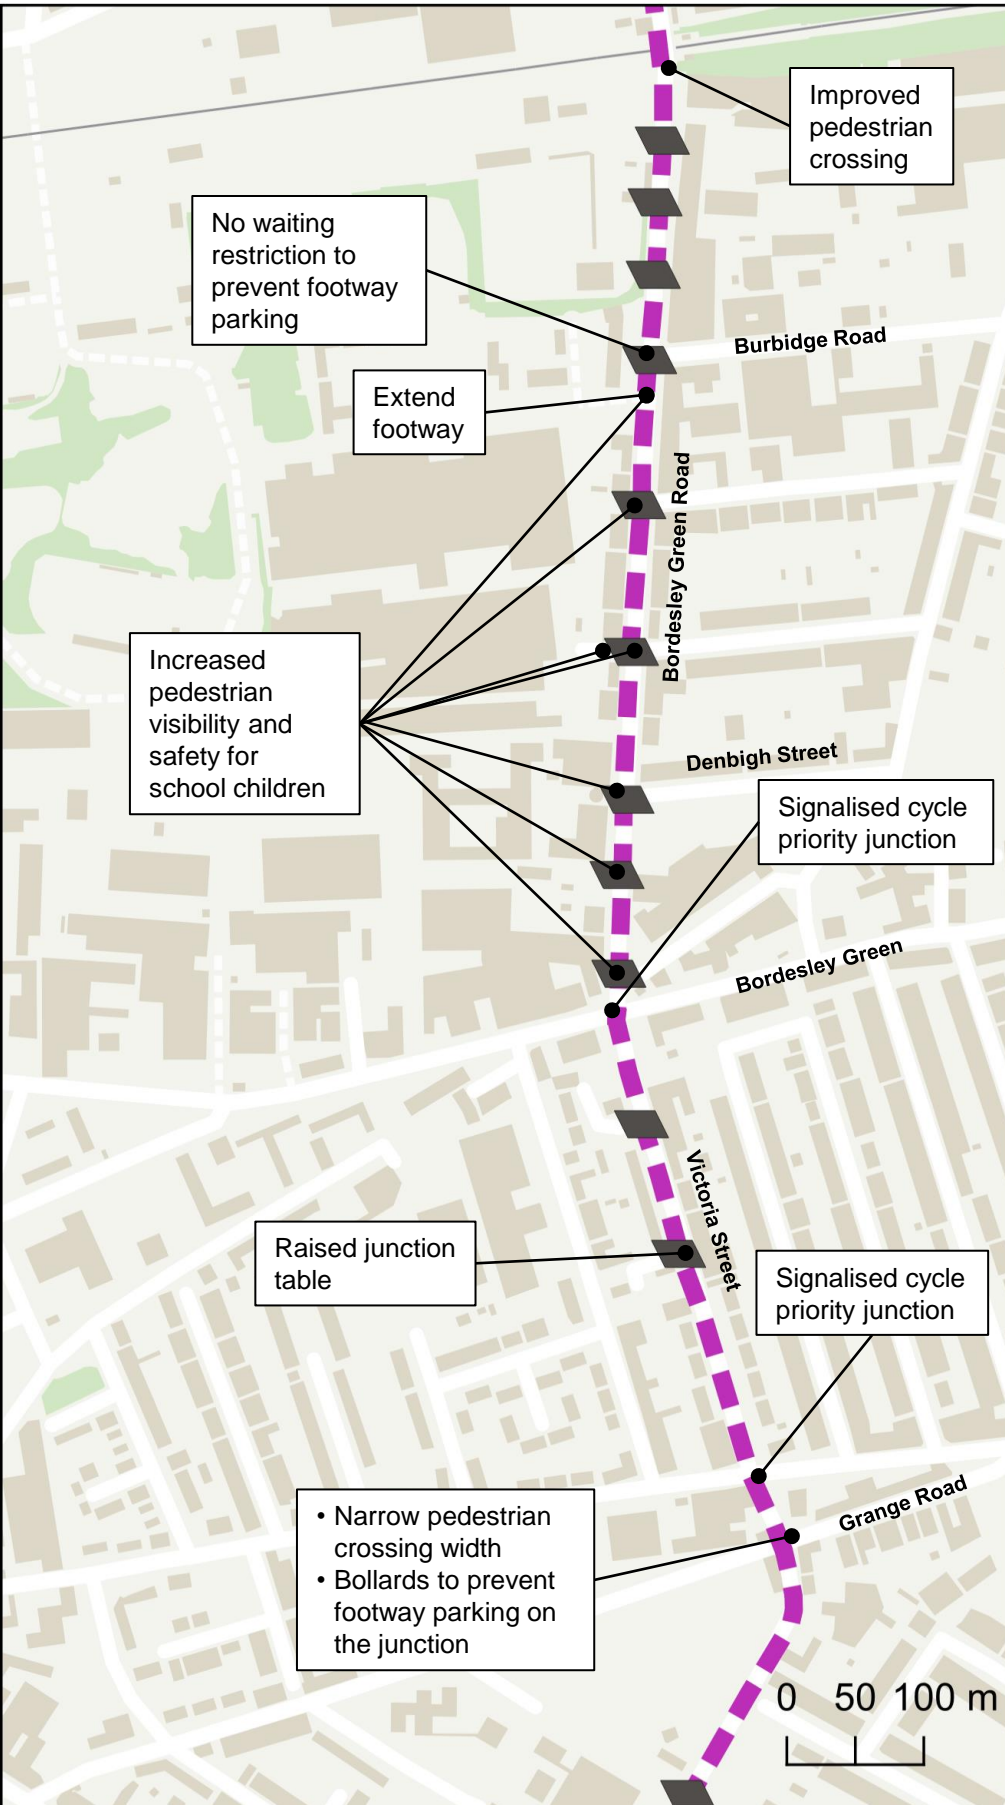
# Corridor B – Do Maximum Option



## Key

-  Corridor B
-  Potential cycle parking
-  Junction with blended footway and cycleway crossing



Contains OS data © Crown copyright and database right (2024)

**FOR CONSULTATION**

**Pell Frischmann**

Edmund House,  
12-22 Newhall St,  
Birmingham B3 3AS

Client



Project Title

Connecting Bordesley Green

Drawing Title

Corridor B: Bordesley Green Road/ Victoria Street/ Muntz Street/ Golden Hillock Road, Do Maximum Option

Drawing Number

108087-ZZ-B-T.PL-X-B02