


Corridor D – Do Minimum Option

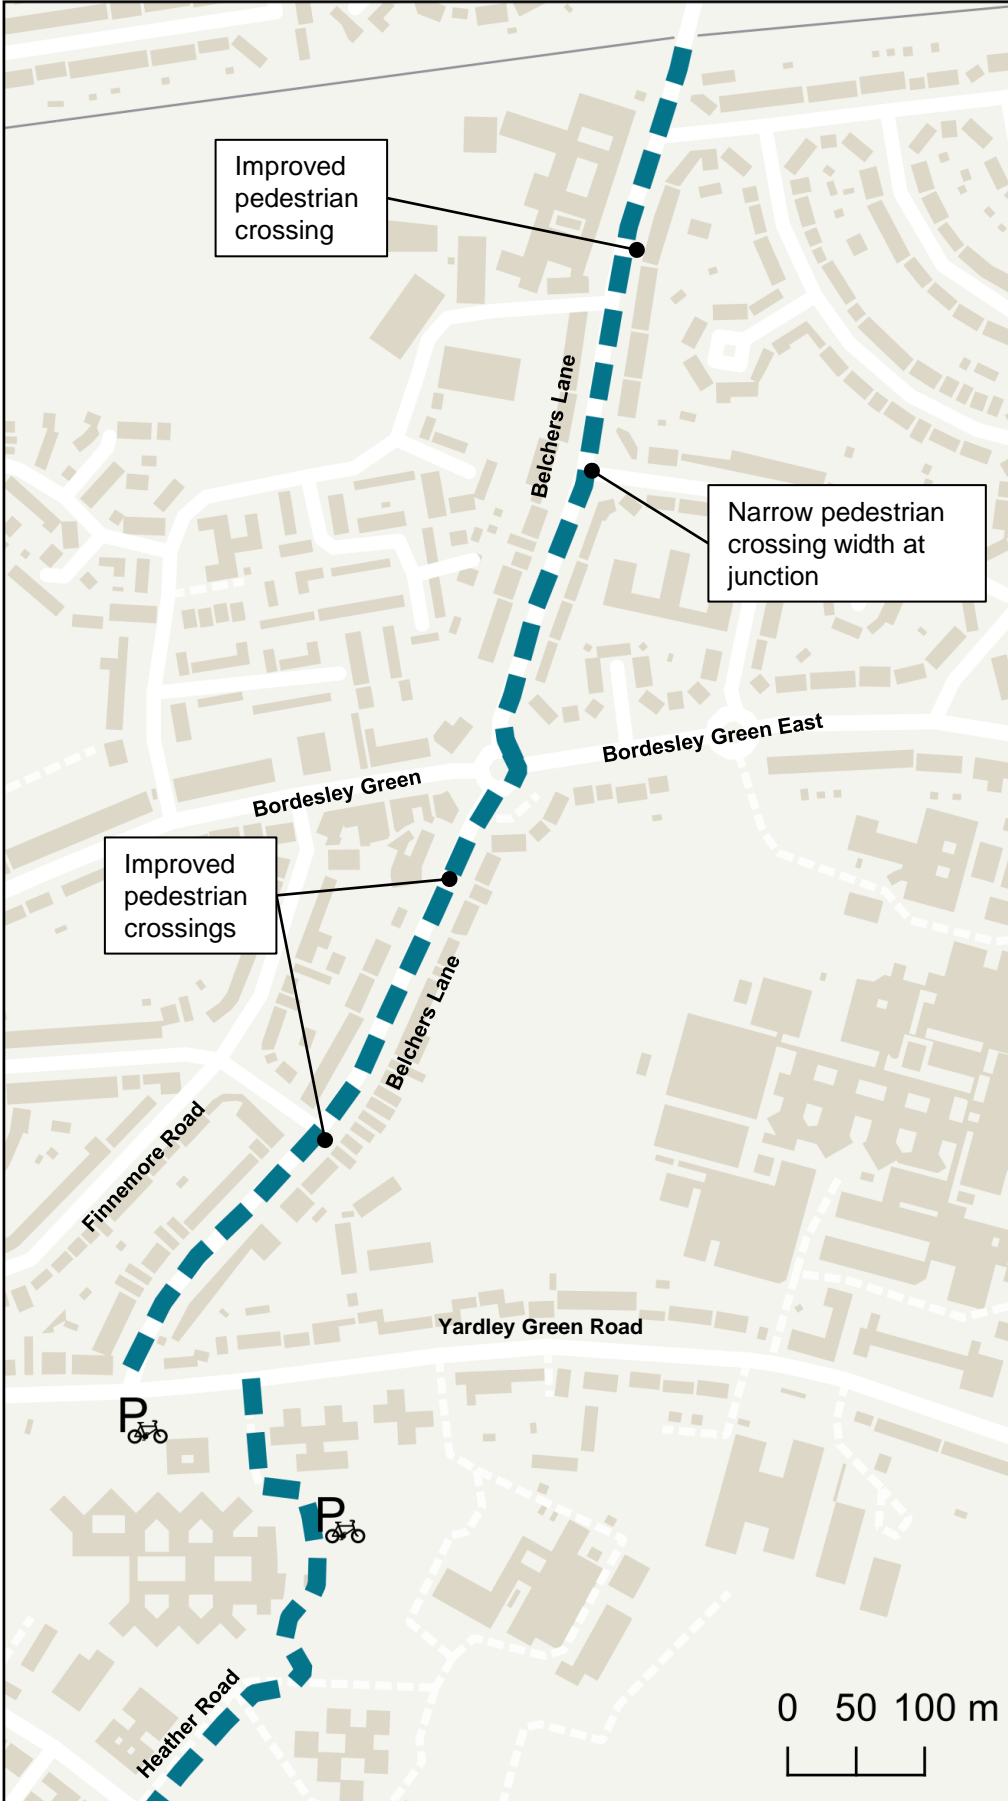

Key

- Corridor D
- Potential cycle parking

Contains OS data © Crown copyright and database right (2024)



FOR CONSULTATION

Pell Frischmann
 Edmund House,
 12-22 Newhall St,
 Birmingham B3 3AS



Client  **Birmingham City Council**

Project Title
 Connecting Bordesley Green

Drawing Title
 Corridor D: Belchers Lane/ Tamarind Centre footway/ Heather Road/ Monica Road, Do Minimum Option

Drawing Number
 108087-ZZ-D-T.PL-X-D01

Corridor D – Do Maximum Option

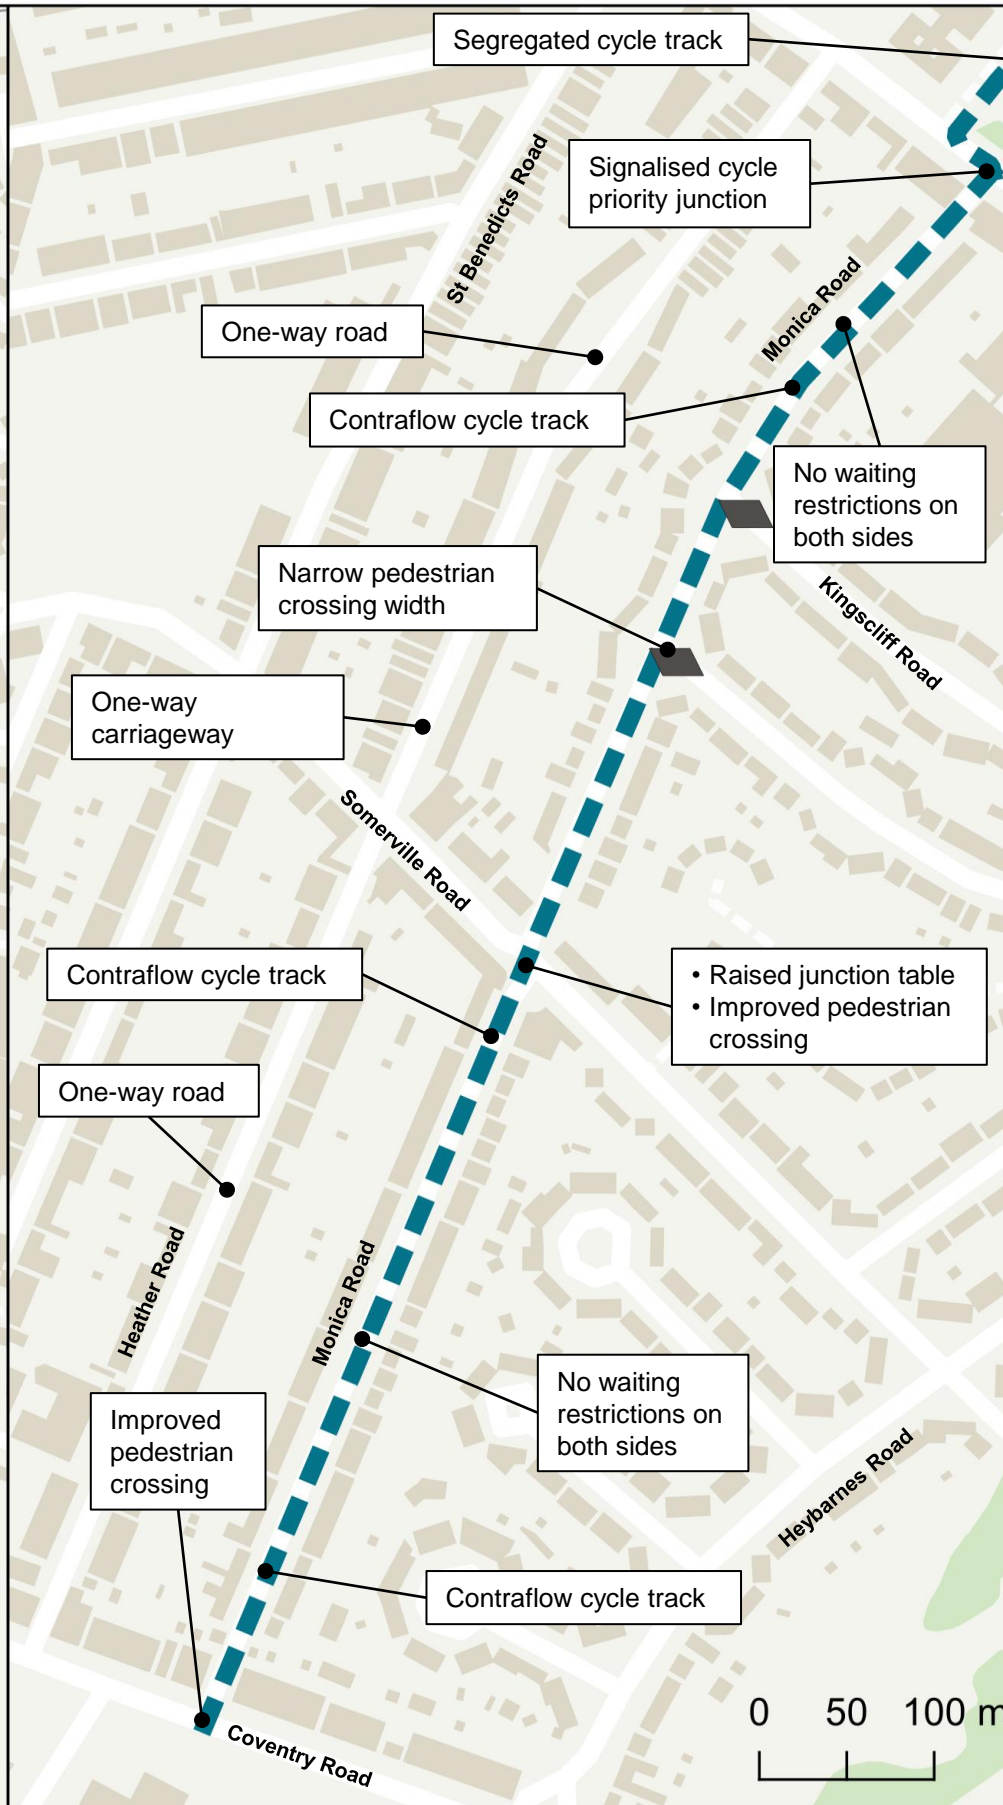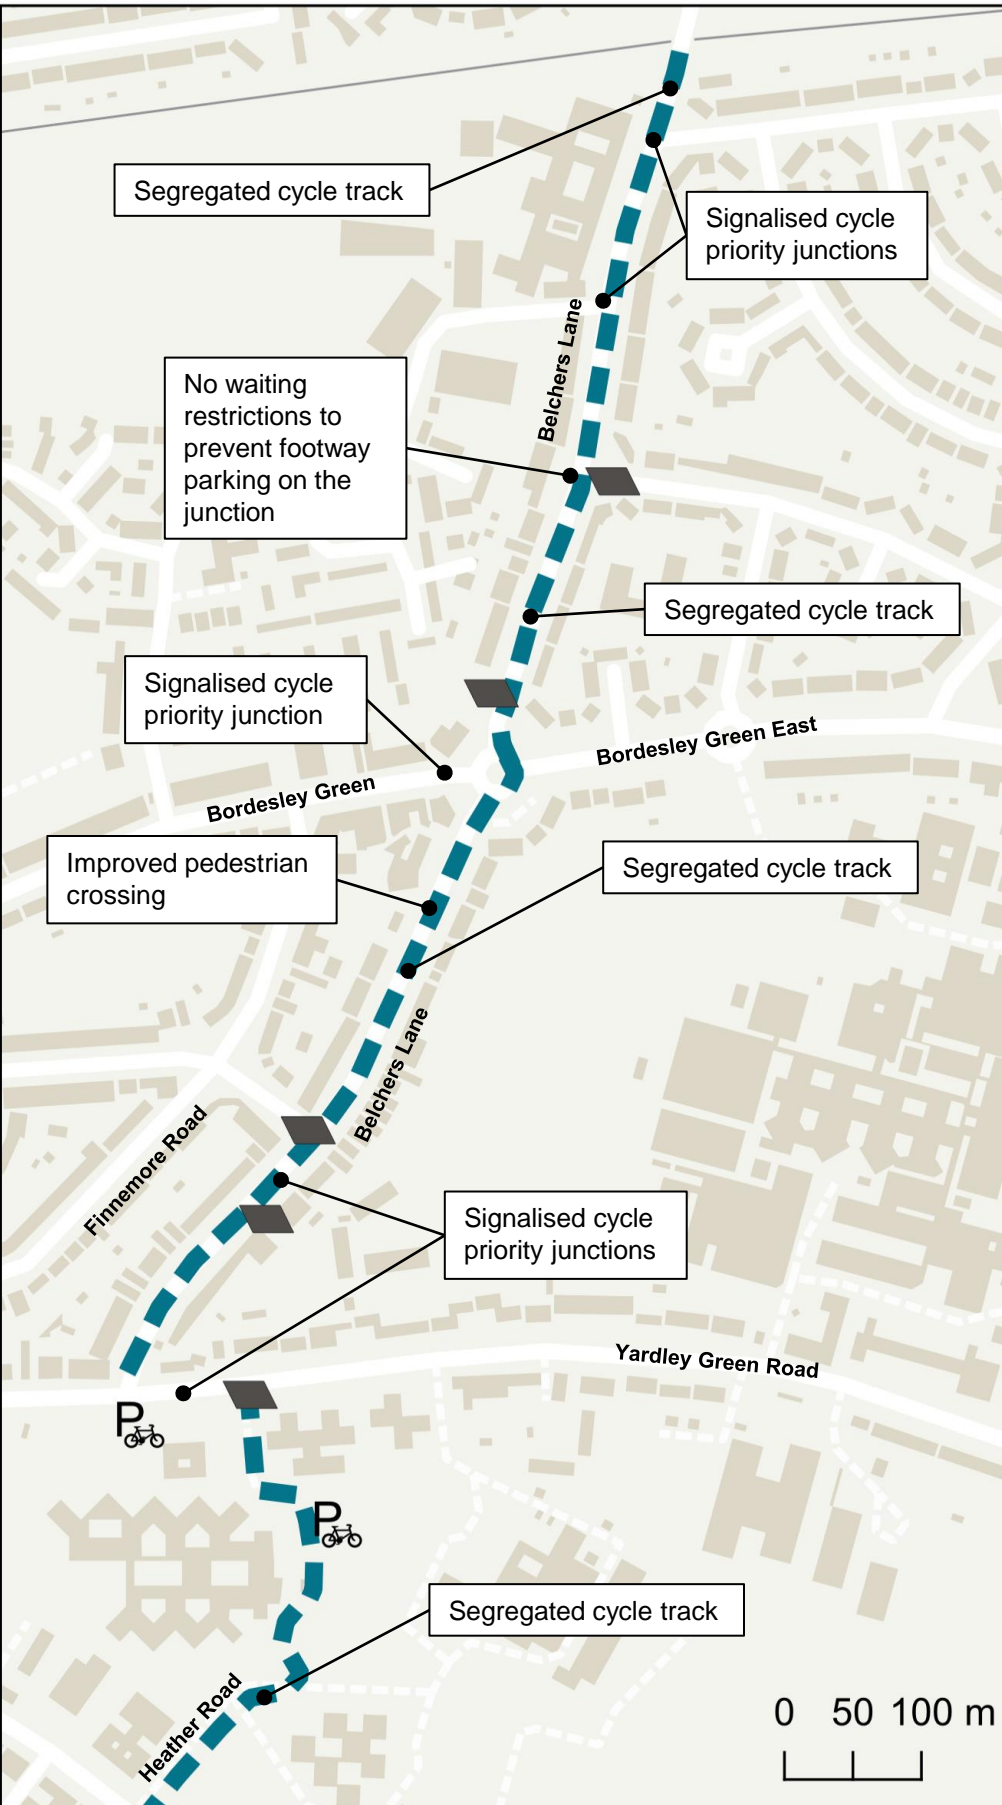



Key

-  Corridor D
-  Potential cycle parking
-  Junction with blended footway and cycleway crossing

Contains OS data © Crown copyright and database right (2024)

FOR CONSULTATION

Pell Frischmann

Edmund House,
12-22 Newhall St,
Birmingham B3 3AS

Client  **Birmingham City Council**

Project Title
Connecting Bordesley Green

Drawing Title
Corridor D: Belchers Lane/ Tamarind Centre footway/ Heather Road/ Monica Road, Do Maximum Option

Drawing Number
108087-ZZ-D-T.PL-X-D02