
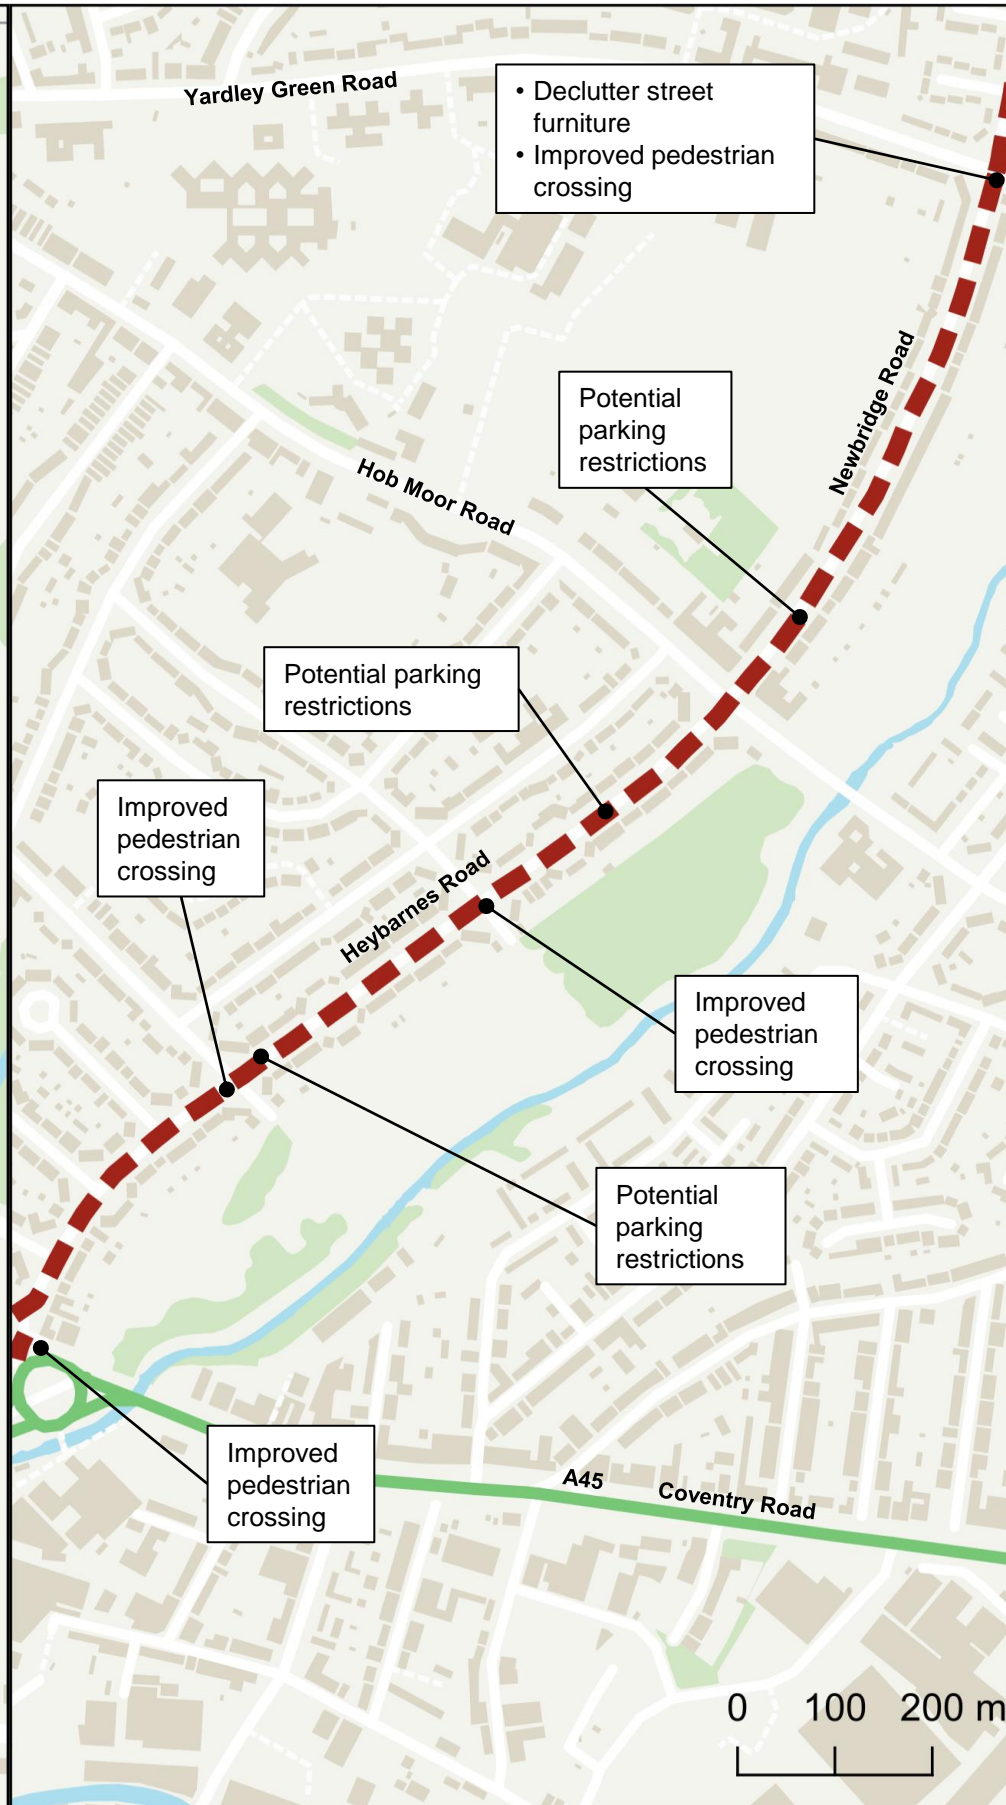


Corridor E – Do Minimum Option

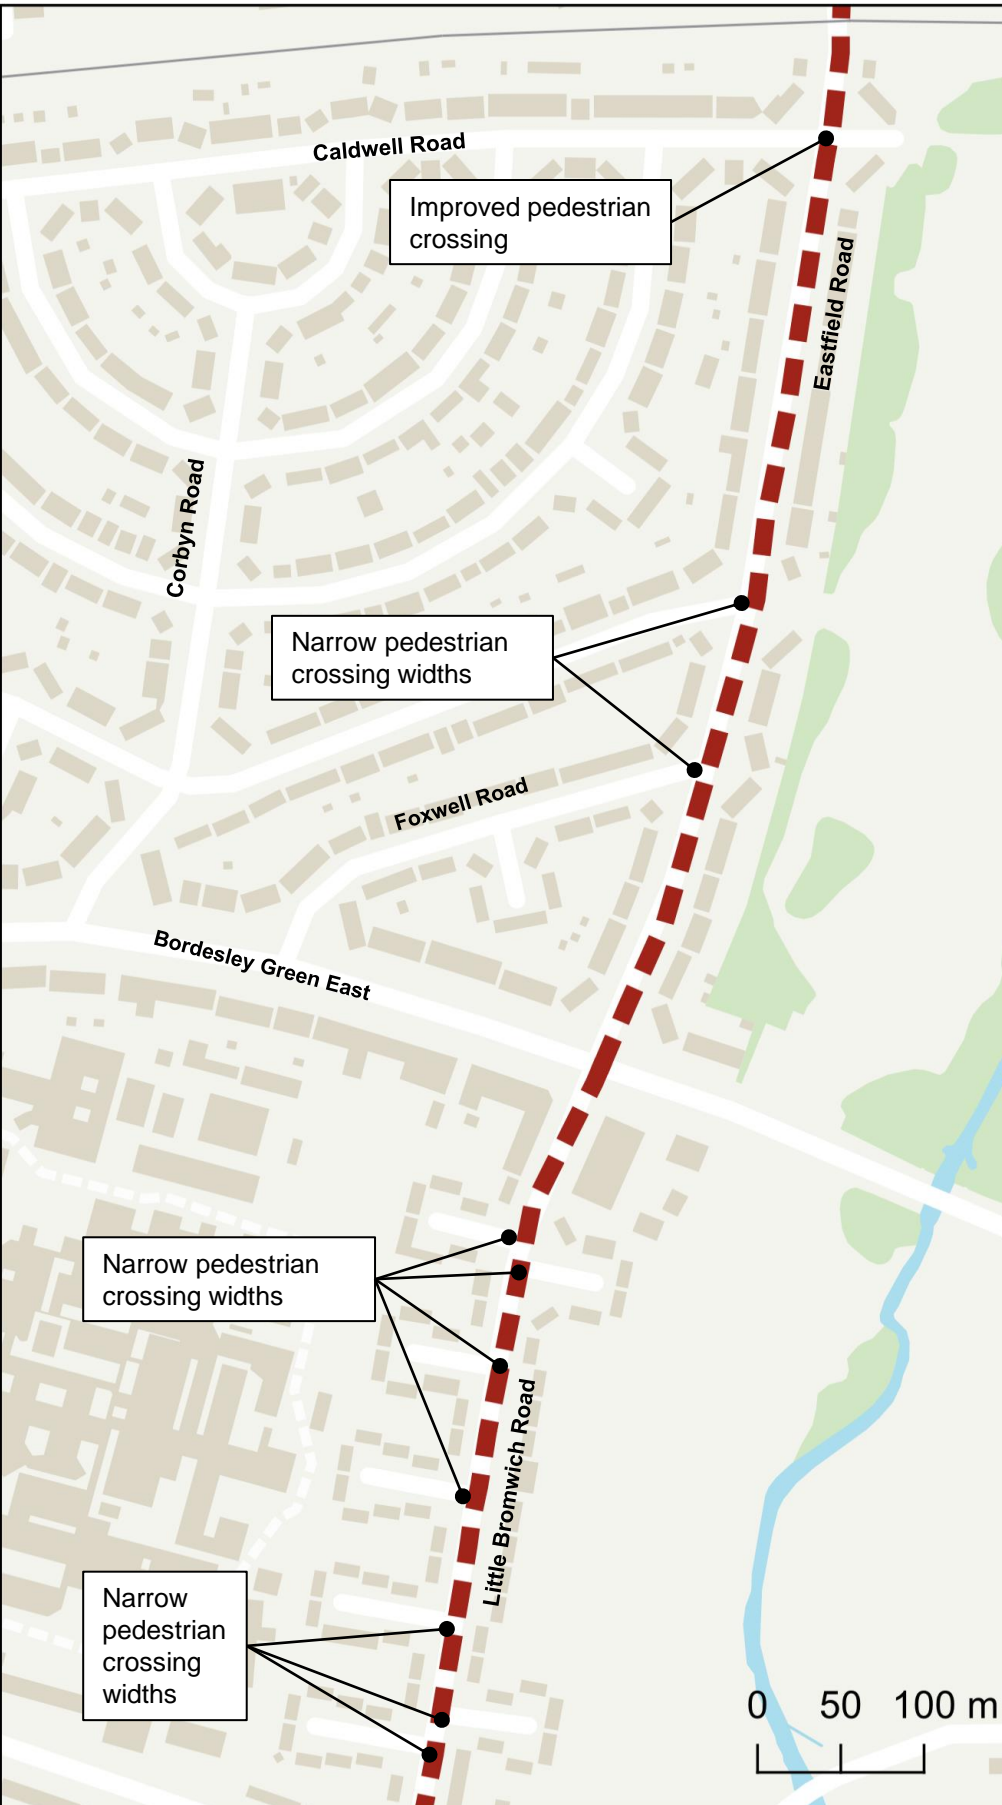

Key

■ Corridor E

Contains OS data © Crown copyright and database right (2024)



FOR CONSULTATION

Pell Frischmann
 Edmund House,
 12-22 Newhall St,
 Birmingham B3 3AS

Client



Project Title

Connecting Bordesley Green


Drawing Title

Corridor E: Eastfield Road/ Little Bromwich Road/ Newbridge Road/ Heybarnes Road, Do Minimum Option



Drawing Number

108087-ZZ-E-T.PL-X-E01

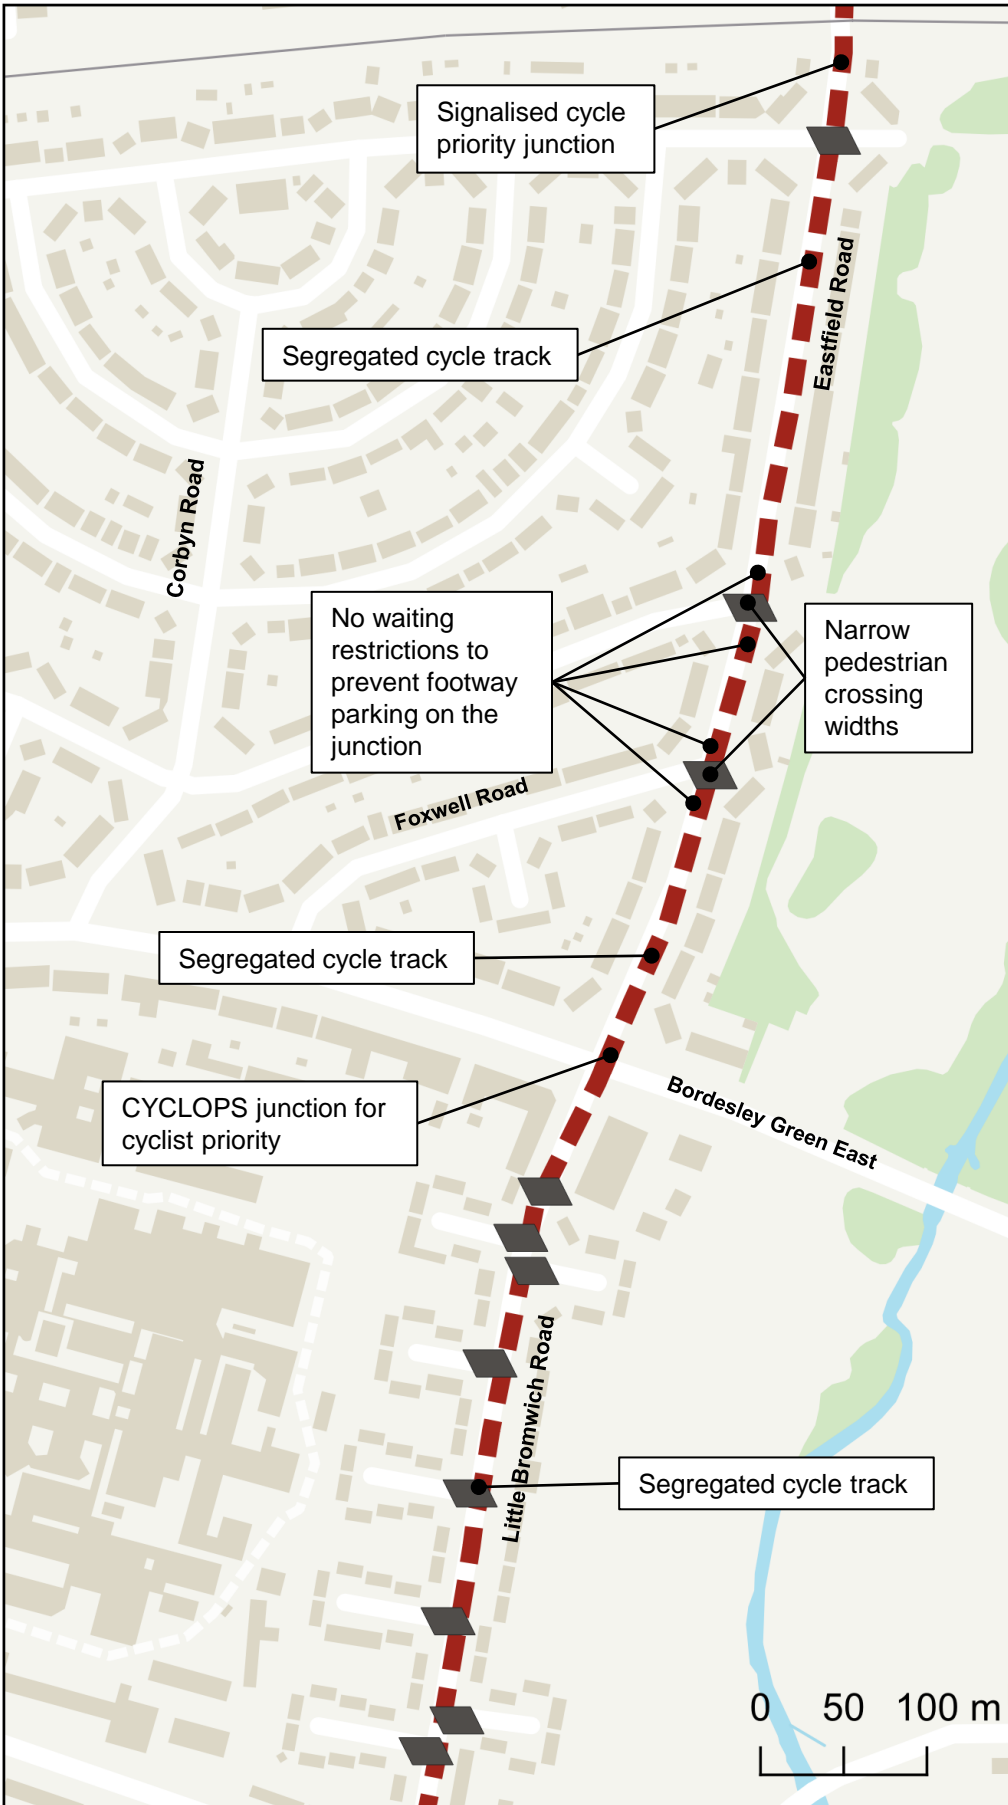Corridor E – Do Maximum Option



Key

-  Corridor E
-  Junction with blended footway and cycleway crossing



Contains OS data © Crown copyright and database right (2024)

FOR CONSULTATION

Pell Frischmann

Edmund House,
12-22 Newhall St,
Birmingham B3 3AS

Client



Project Title

Connecting Bordesley Green

Drawing Title

Corridor E: Eastfield Road/ Little Bromwich Road/ Newbridge Road/ Heybarnes Road, Do Maximum Option

Drawing Number

108087-ZZ-E-T.PL-X-E02