


Pre-Consultation Option Information Plans Druids Heath East and South- Option A

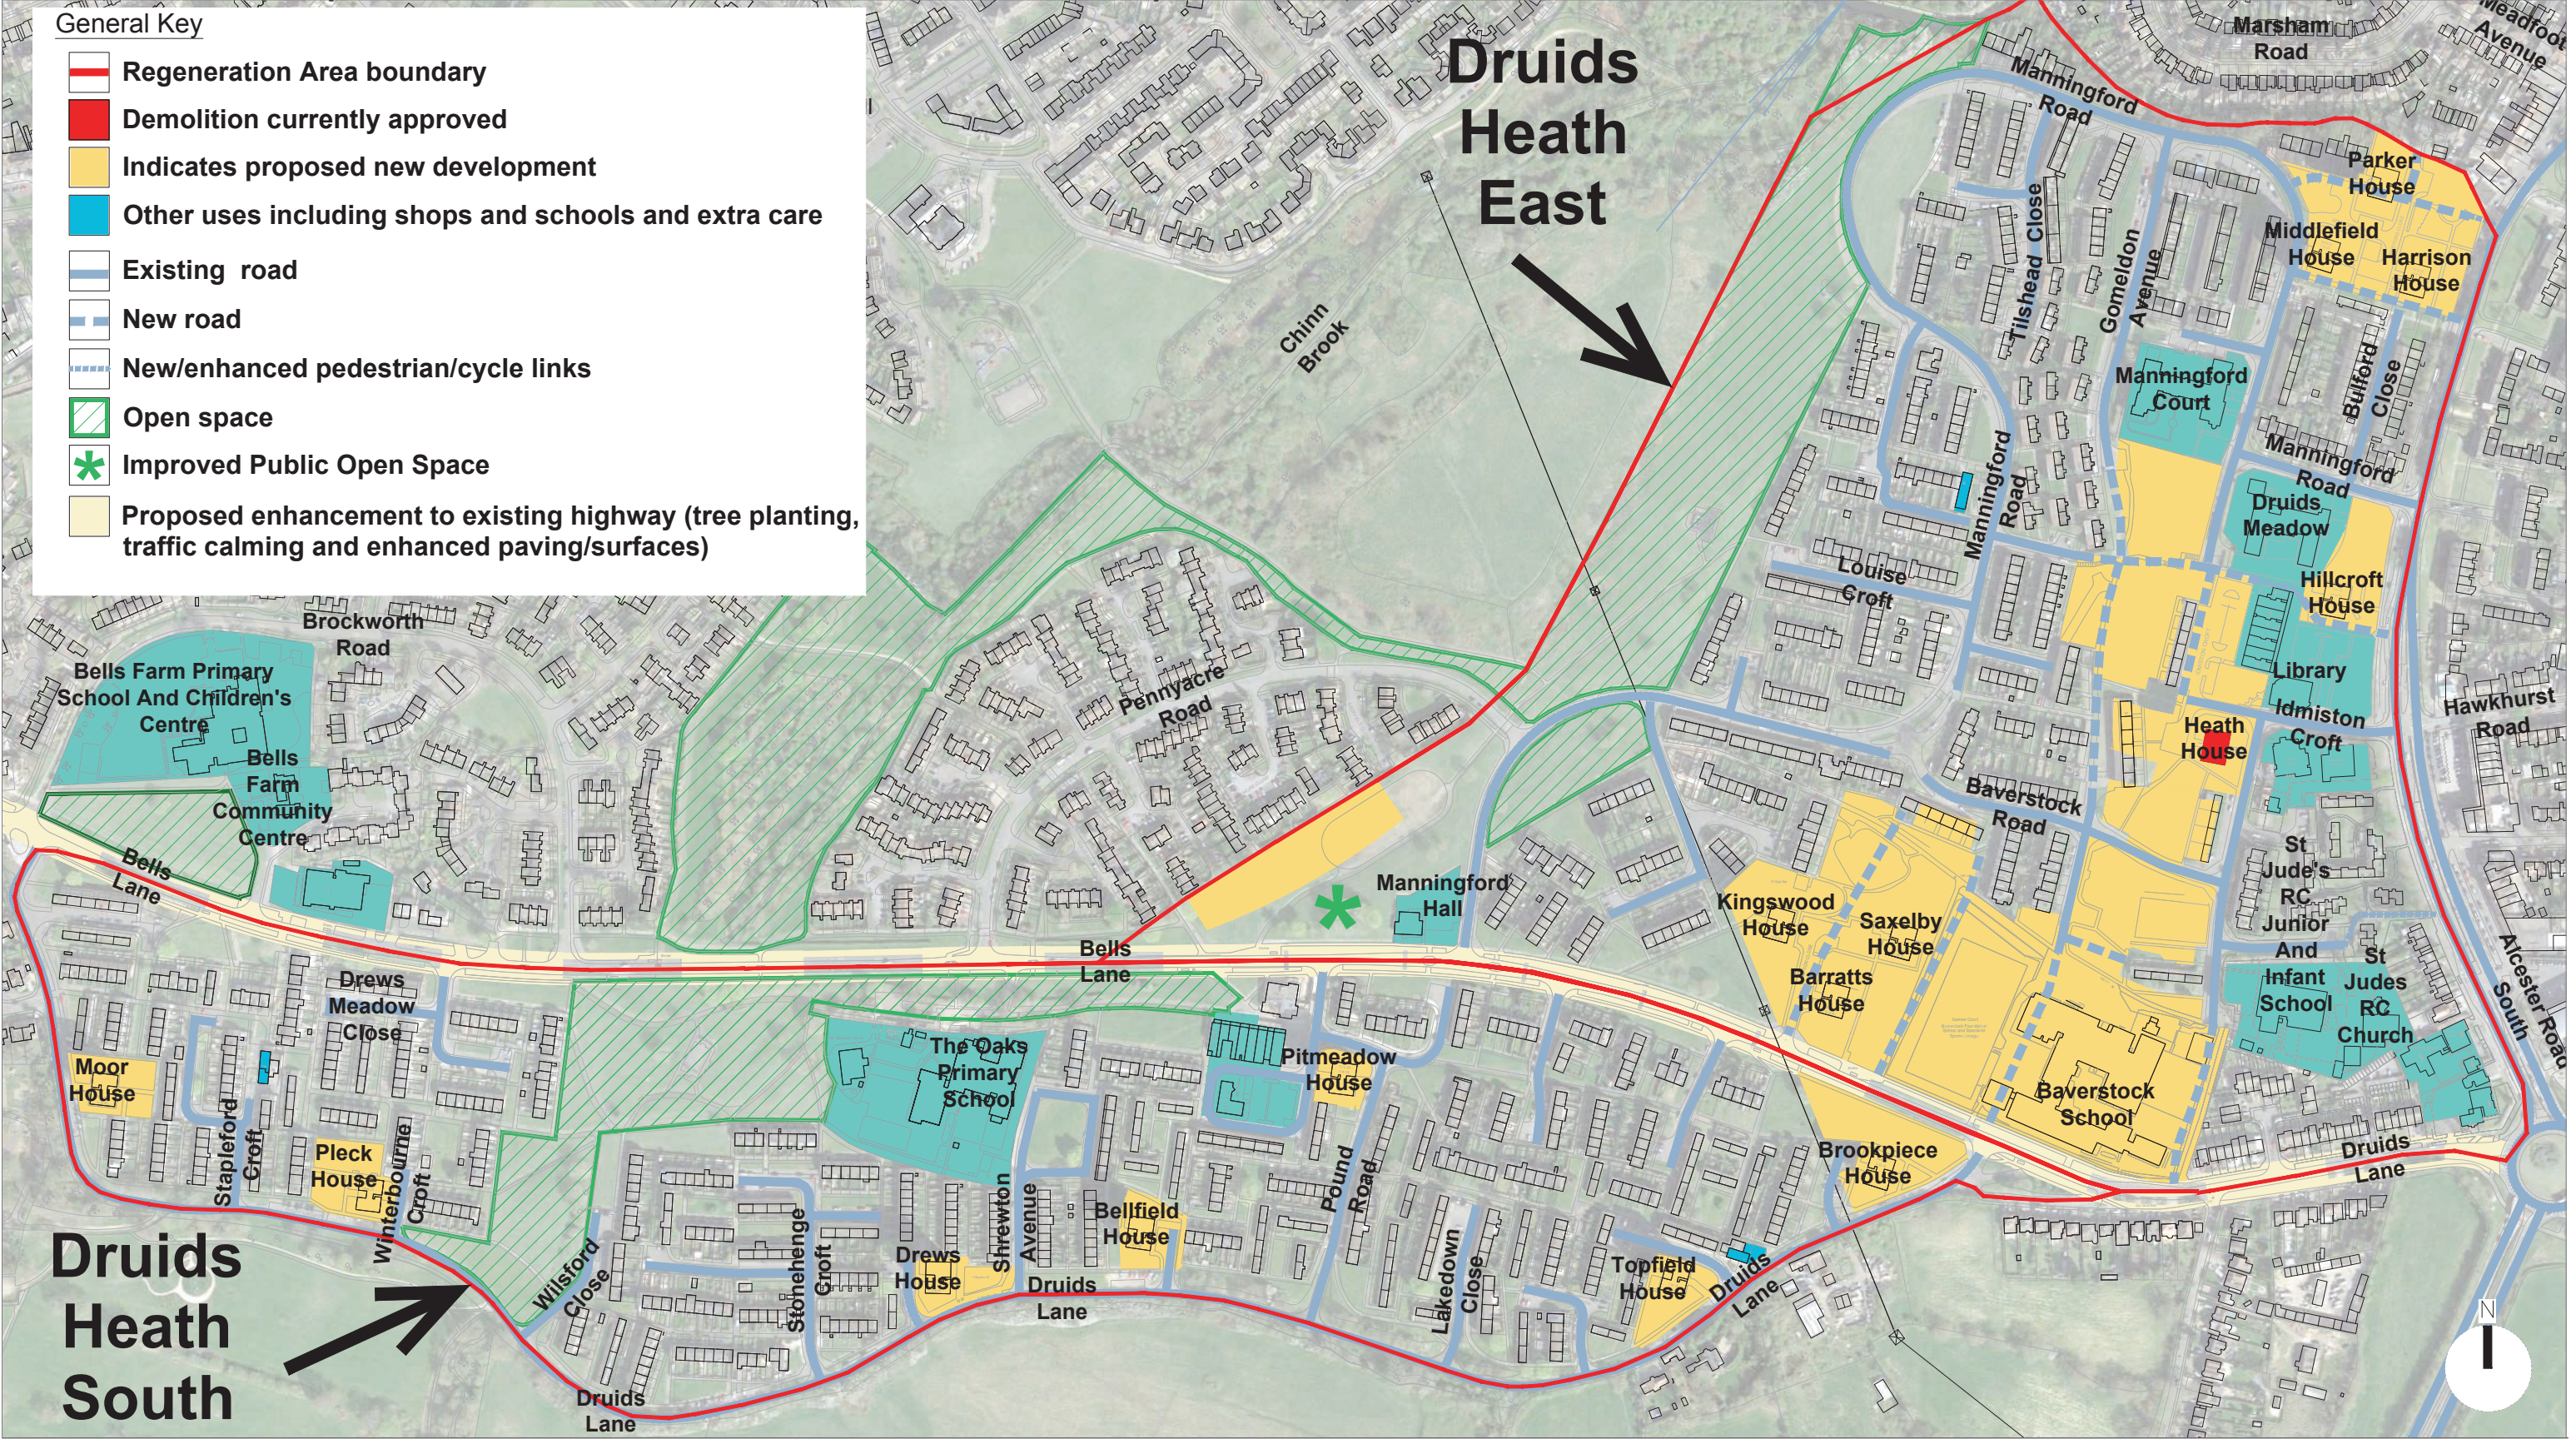

Rev	Date	Drawn	Item

Rev	Date	Drawn	Item

Project


Druids Heath Regeneration

Plot Nos.



Drawing Title	Druids Heath - OPTION A	Date	Oct17	drawn by	Sept	Parcel
Description	Consultation	Scale	1:4000@A3 1:2000@A1	Checked		
Drawing No.	38711-Lea28e	Rev.		Sheet		

Pre-Consultation Option Information Plans Druids Heath East and South - Option B

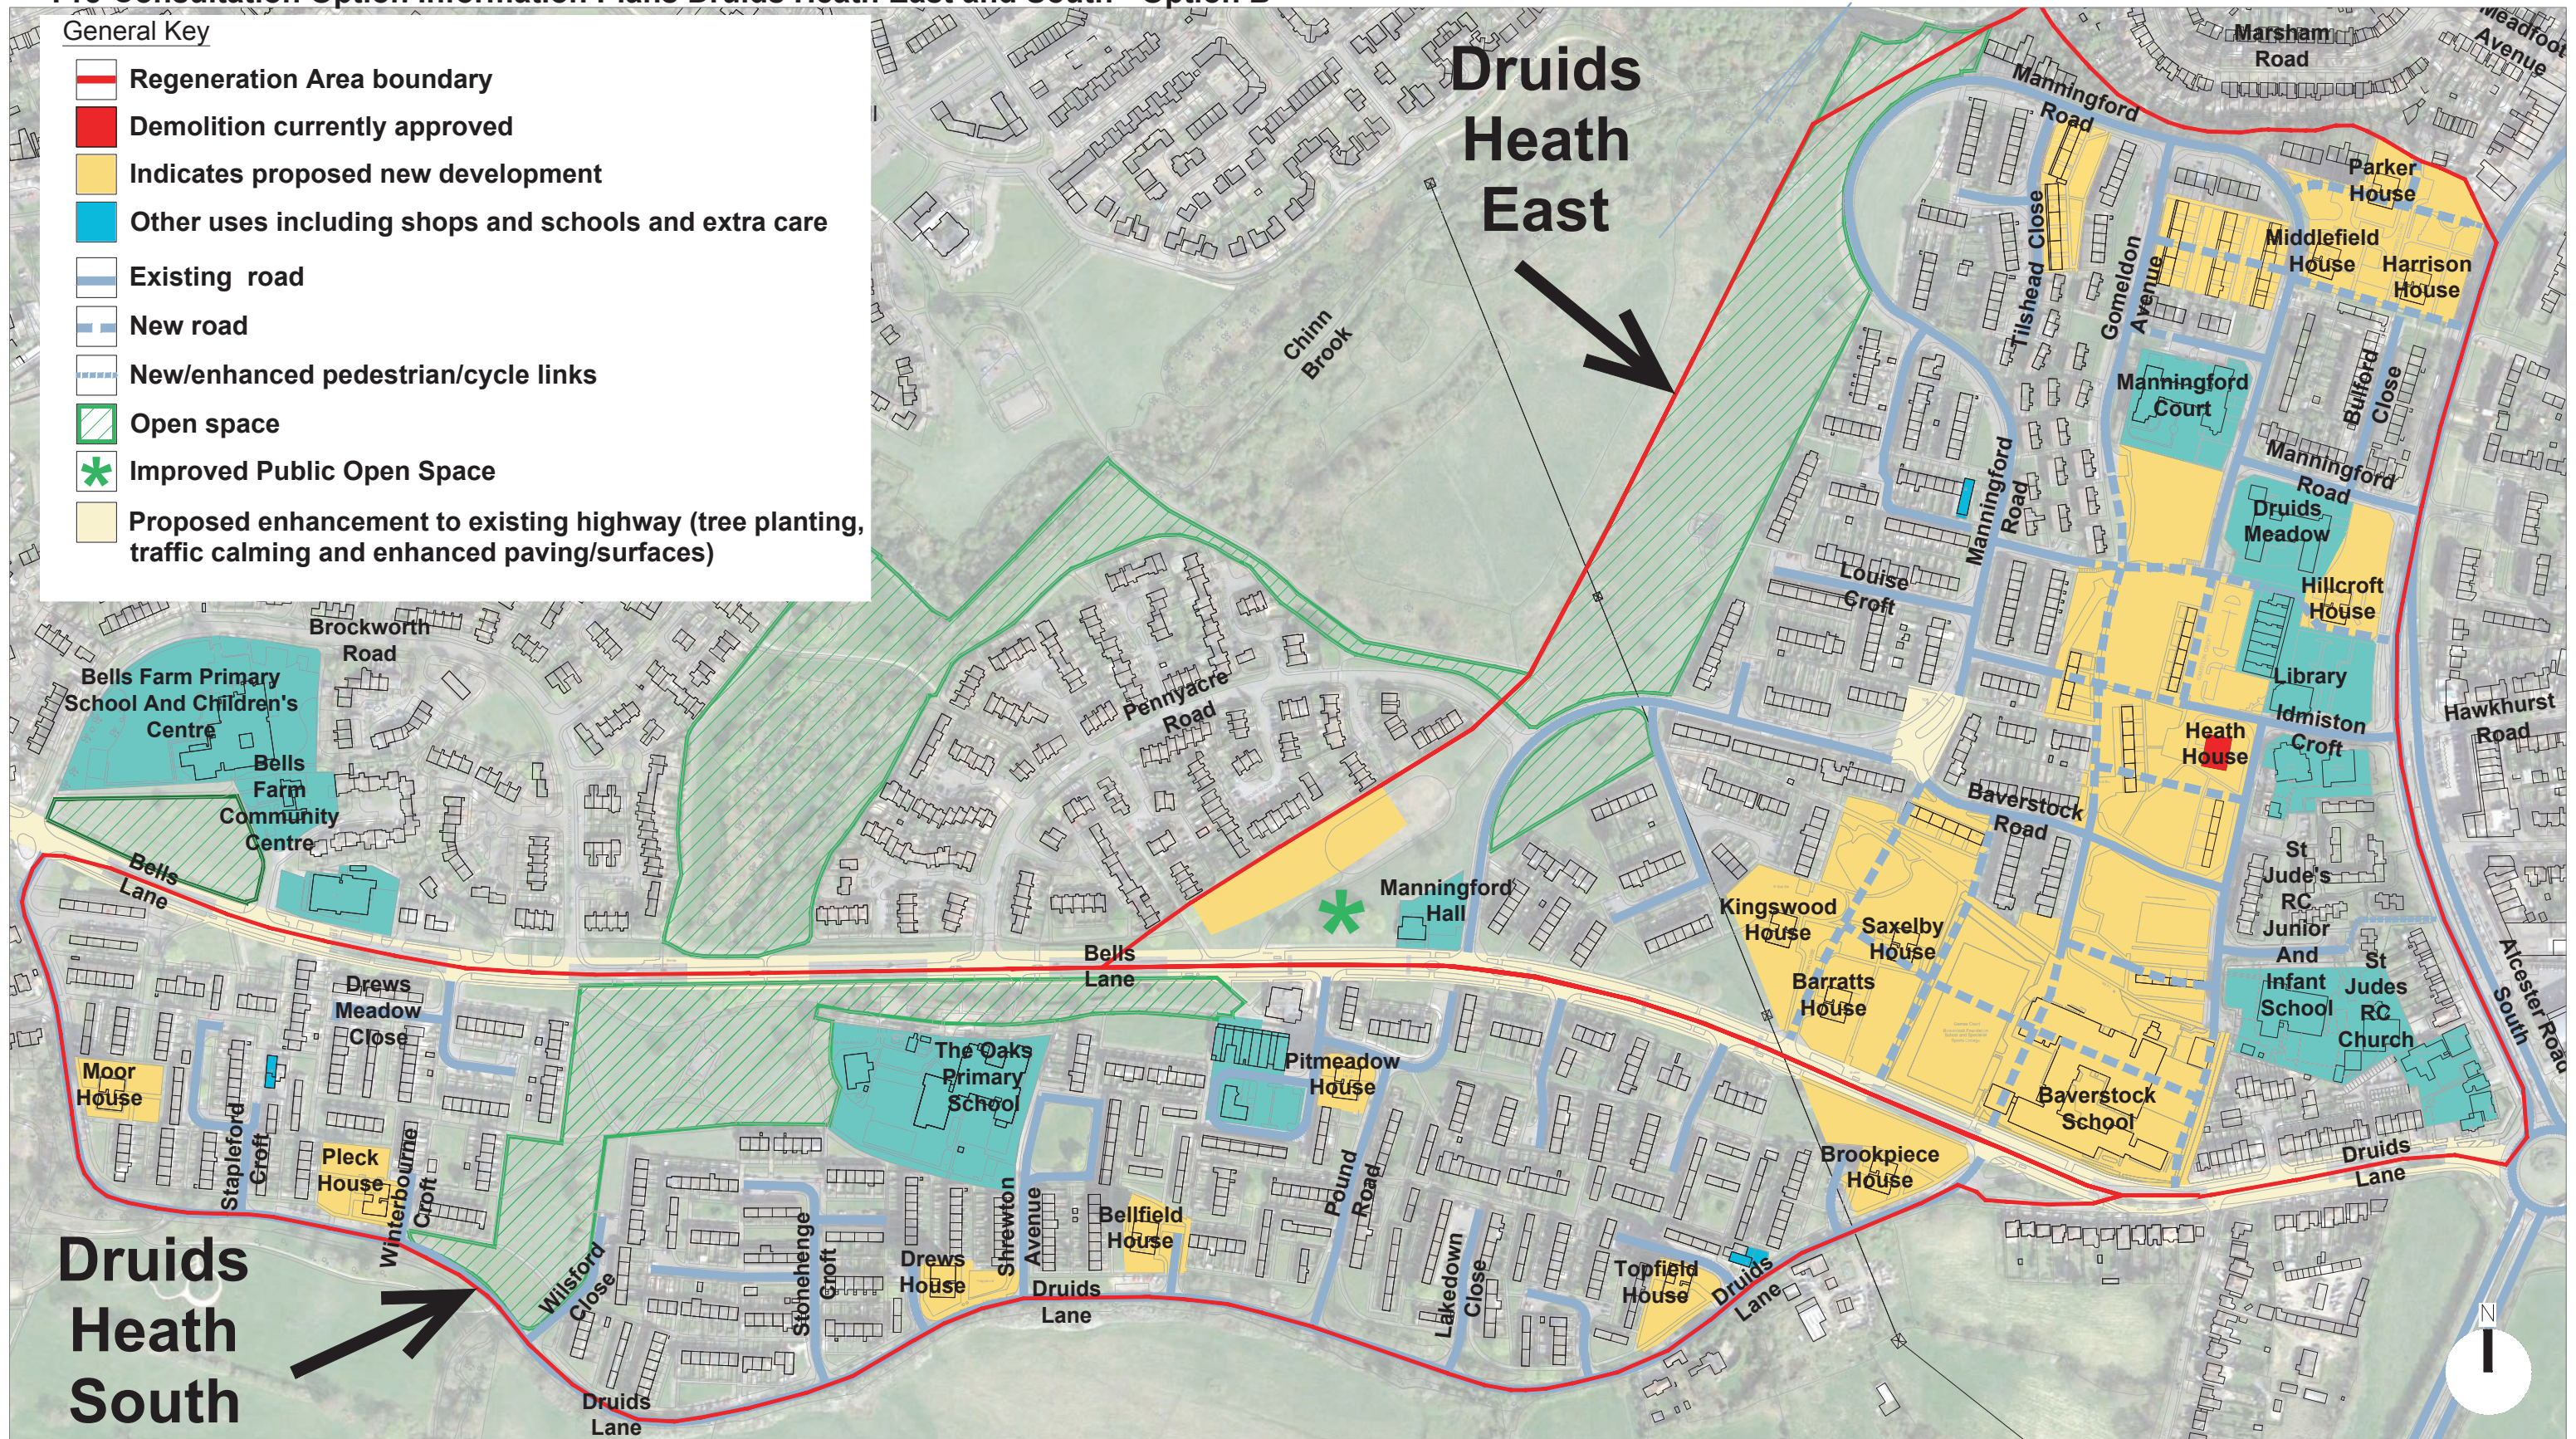


Rev	Date	Drawn	Item

Rev	Date	Drawn	Item

Project	Druids Heath Regeneration
Plot Nos.	
	 Birmingham City Council

Drawing Title Druids Heath - OPTION B	Date Oct17	drawn by Stept	Parcel
Description Consultation	Scale 1:4000@A3 1:2000@A1	Checked	
Drawing No. 38711-Lea28e	Rev.	Sheet	

Pre-Consultation Option Information Plans Druids Heath East and South - Option C

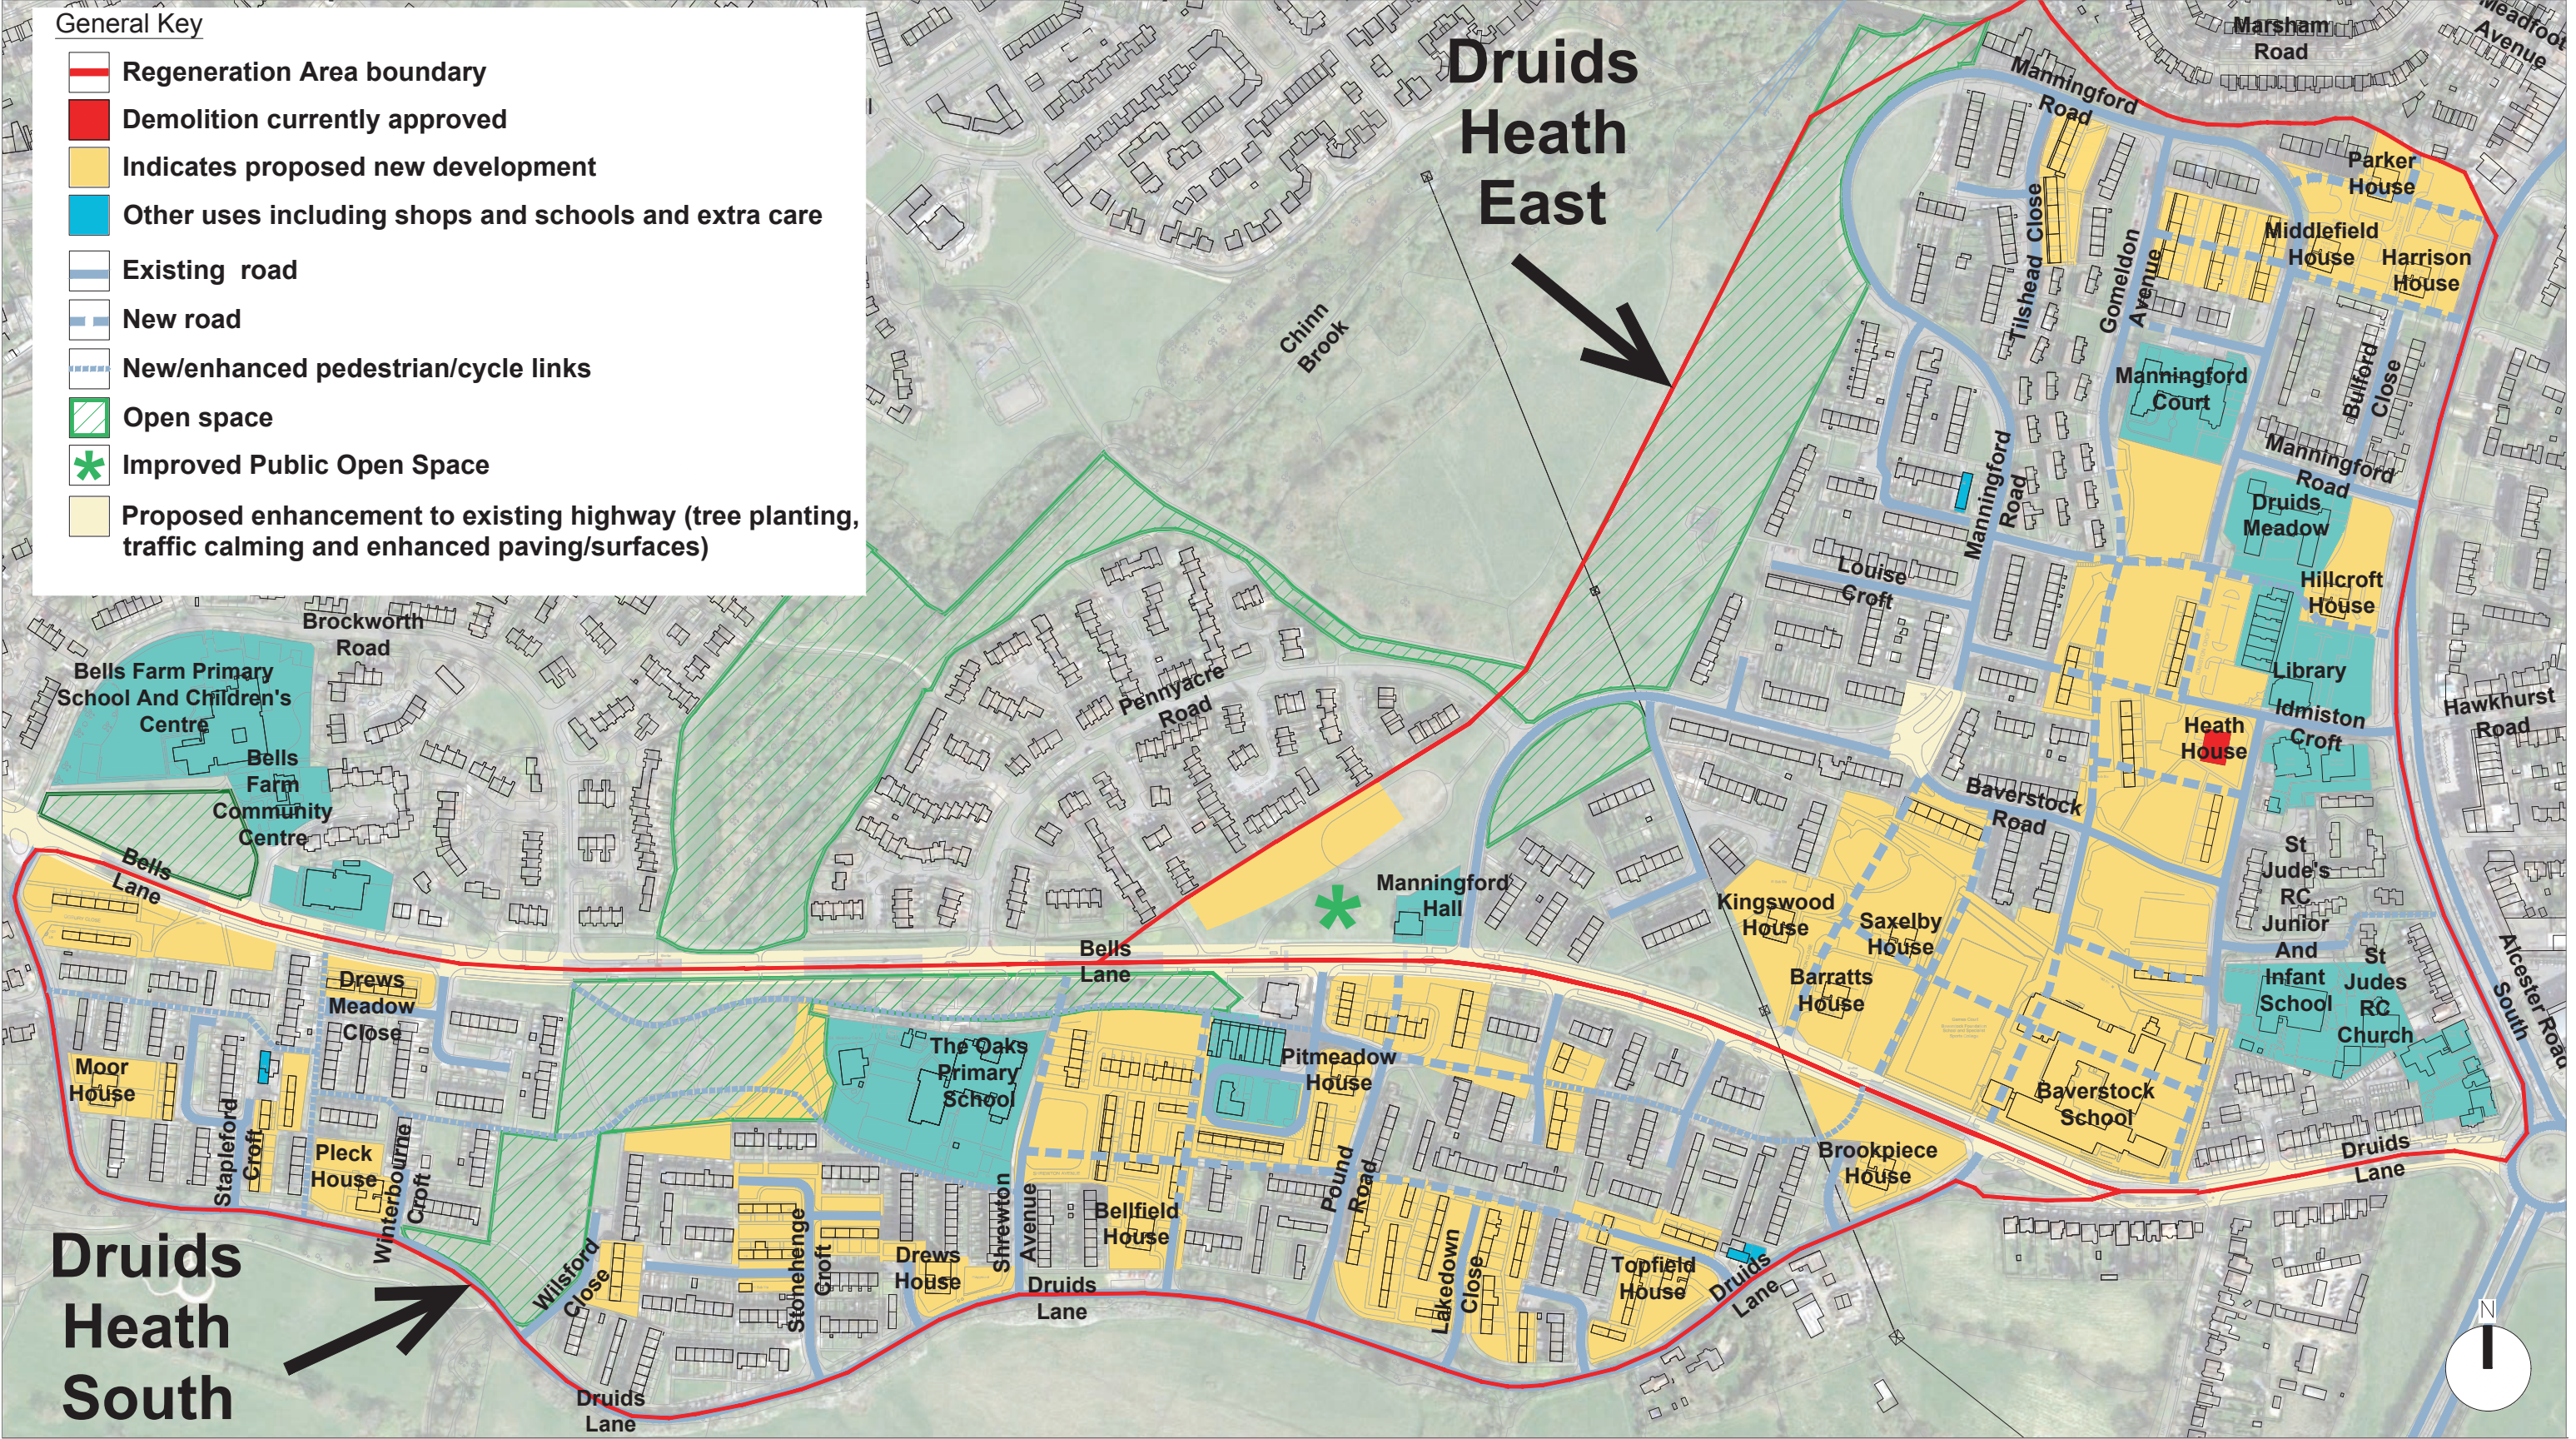

Rev	Date	Drawn	Item

Rev	Date	Drawn	Item

Project

Druids Heath Regeneration

Plot Nos.

 Birmingham City Council

Drawing Title	Druids Heath - OPTION C	Date	Oct17	drawn by	Sept	Parcel	
Description	Consultation	Scale	1:4000@A3 1:2000@A1	Checked			
Drawing No.	38711-Lea28e	Rev.		Sheet			