


Key:-
 Proposed cycle stand

Notes:-
 1. Please note that the location and dimensions of proposed stands shown are indicative only and may be subject to changes following the consultation.

Three existing Sheffield stands to be removed

Two new 'M' shaped cycle stands to be installed and powder coated in black to match existing street furniture

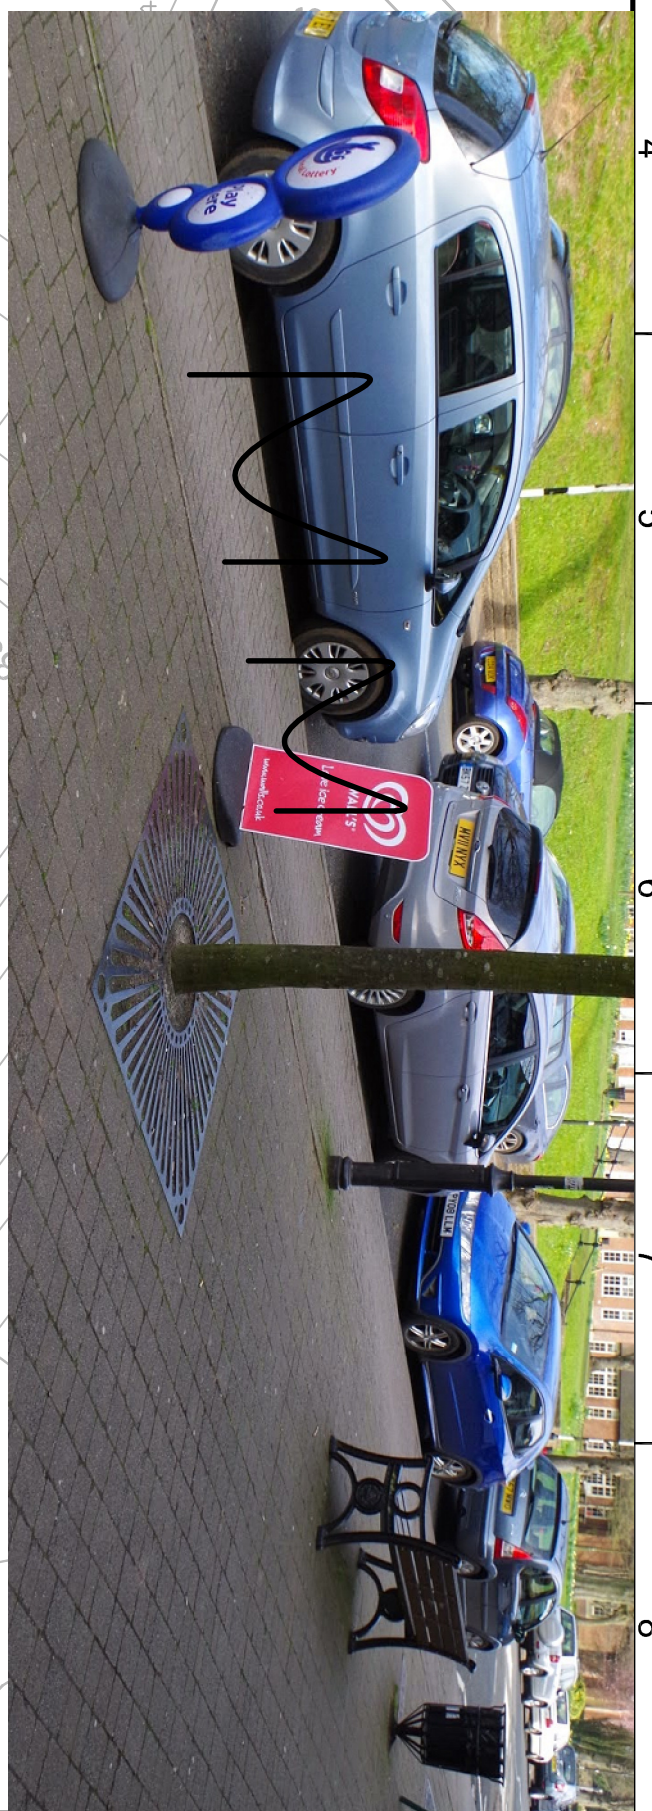

Birmingham City Council
 ANNE SHAW
 HEAD OF TRANSPORTATION SERVICES
 1 LANCASTER CIRCUS
 BIRMINGHAM B4 7DQ

BSI
 ISO 9001
 Quality Management

ICE
 award winner
 Crown Copyright
 Birmingham City Council
 Sycamore Road

CYCLE PARKING 2015

DRAWING
 CONSULTATION
 SITE 8/02/13/26
 SYCAMORE ROAD

| DATE | REV. | DESIGNER | PM | REVISIONS | DRN/PM |
|----------------|----------|----------|----|-----------|----------|
| NH | 22/09/15 | NH | NH | 22/09/15 | |
| DRAWING STATUS | | | | | REVISION |
| GENERAL | | | | | SCALE |
| DWG. No | | | | | 1:500 |

CA-02753_S1_006