


Three new 'M' shaped stands to be installed and powder coated in black

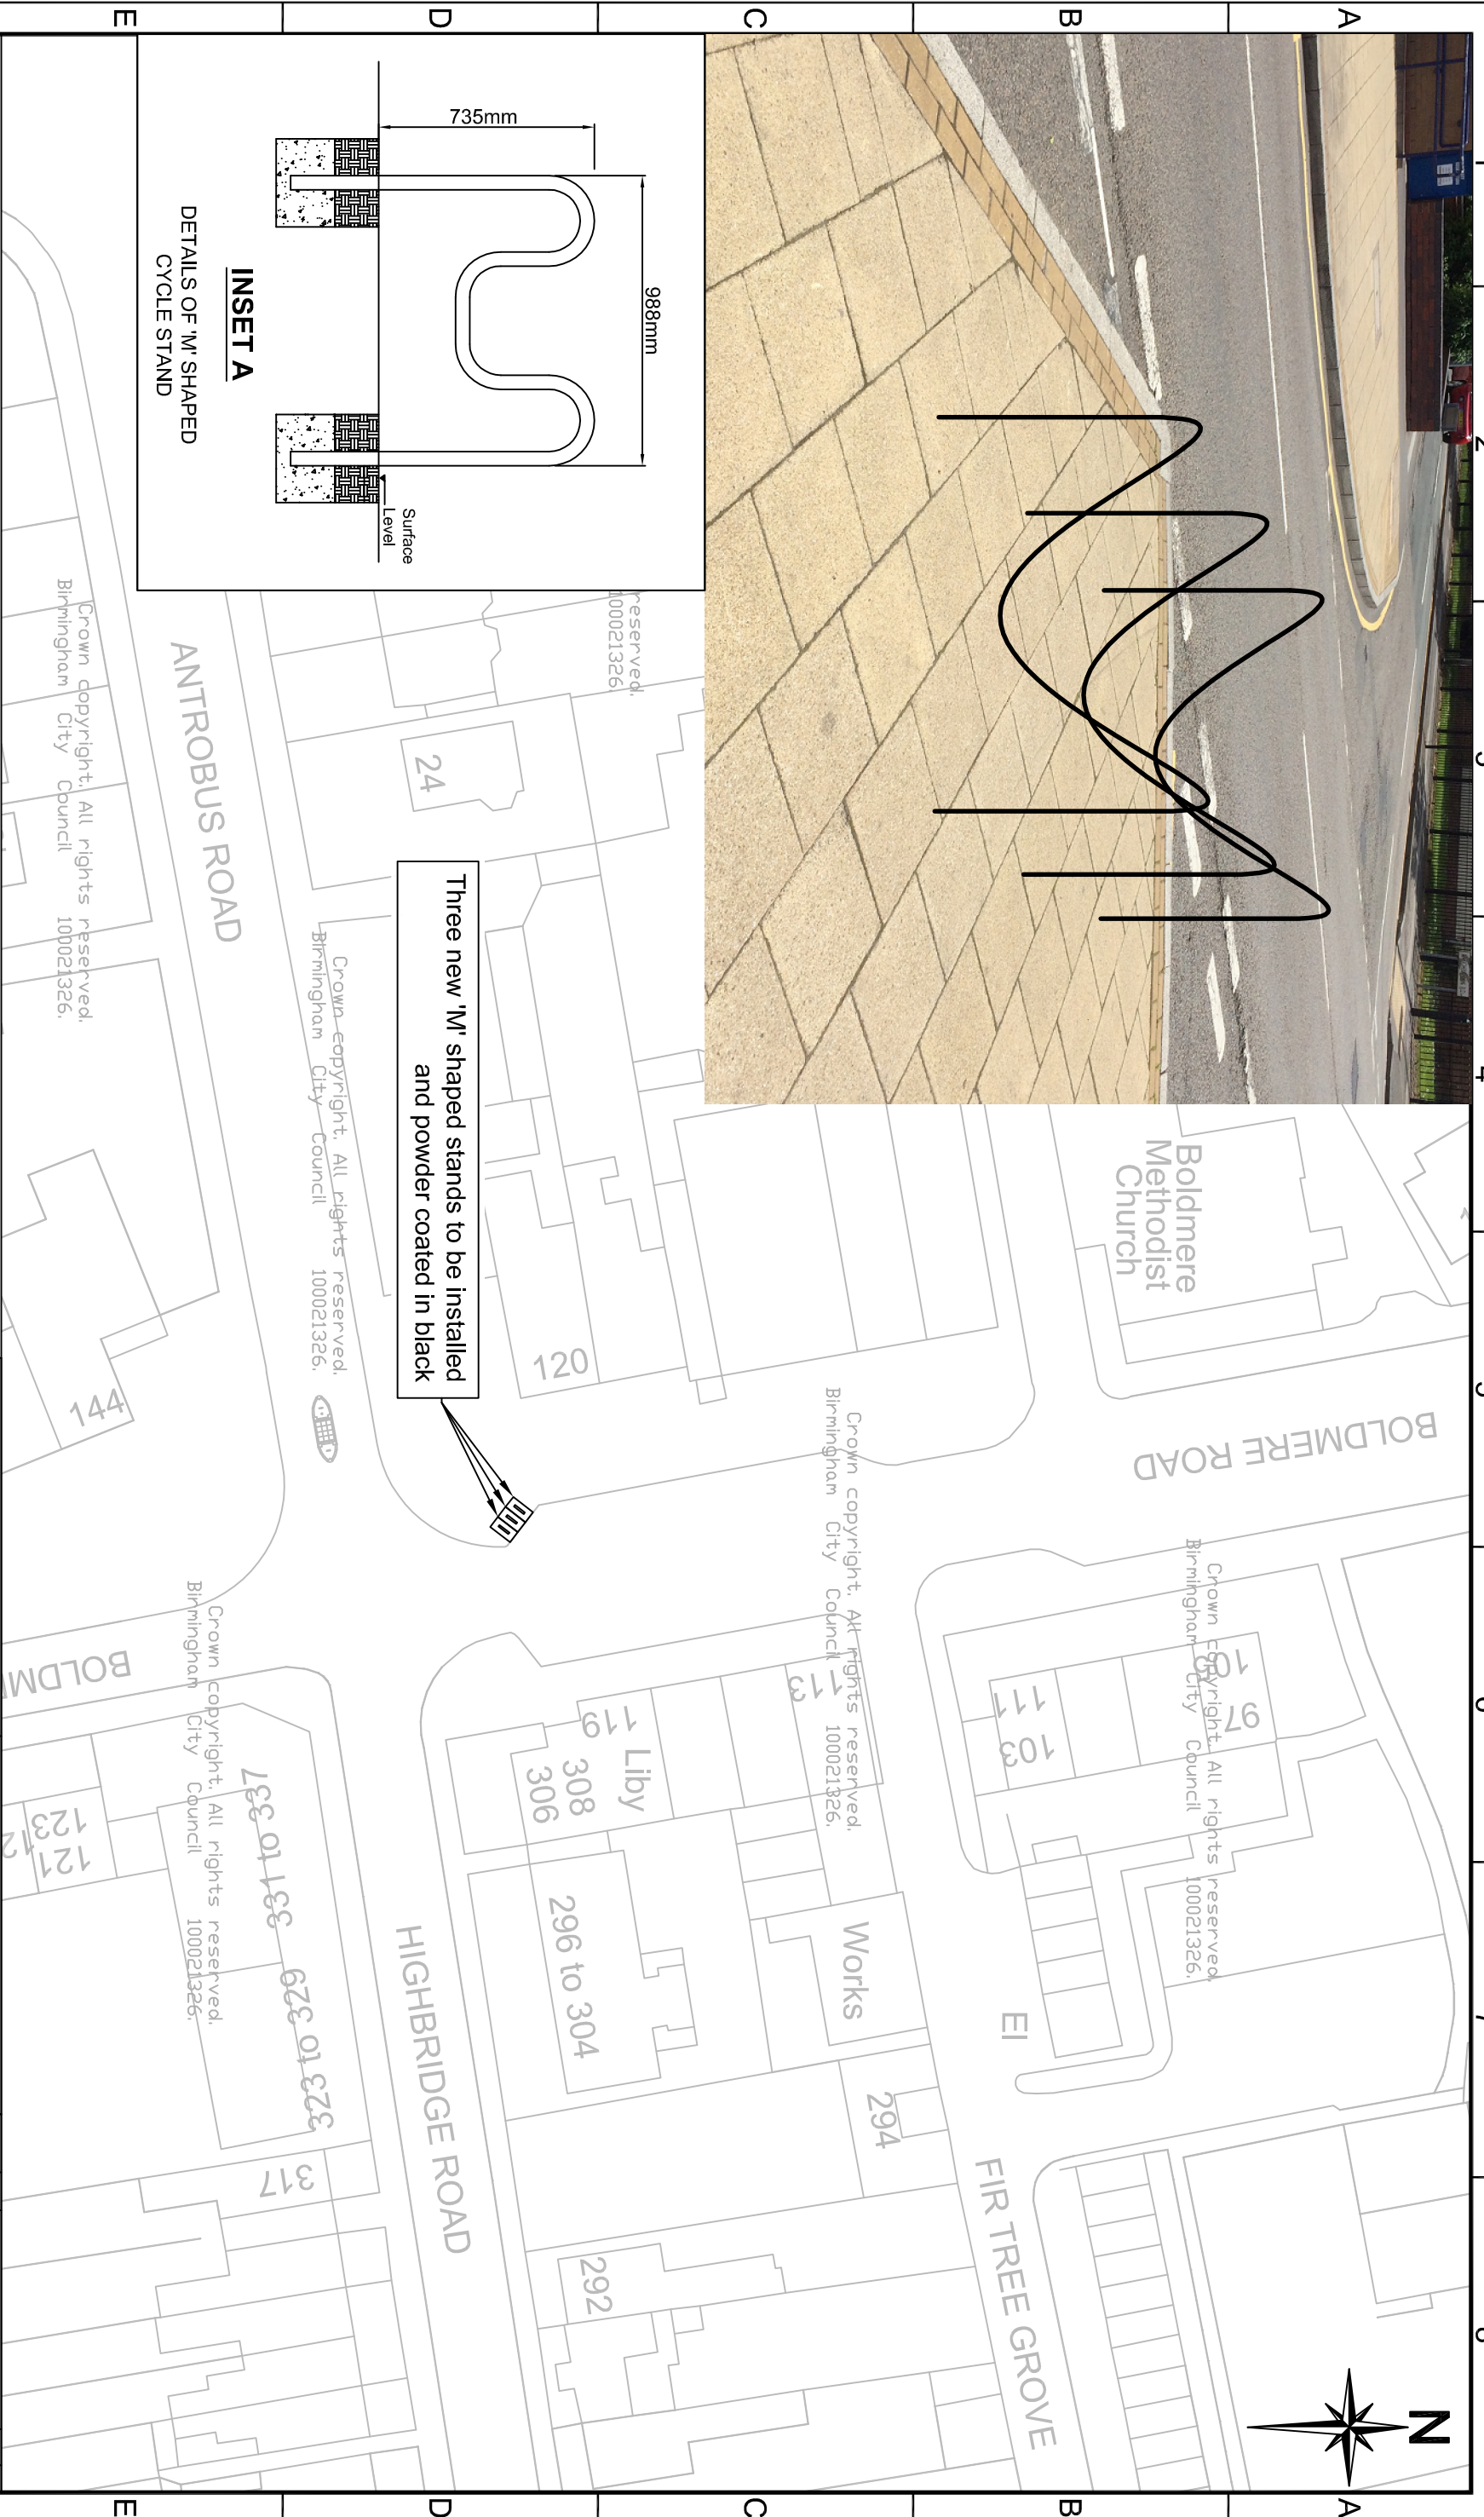

**Key:-**  
 Proposed cycle stand  
 Crown copyright. All rights reserved.  
 Birmingham City Council 100021326.

**Notes:-**  
 1. Please note that the location and dimensions of proposed stands shown are indicative only and may be subject to changes following the consultation.

**Birmingham City Council**  
 ANNE SHAW  
 HEAD OF TRANSPORTATION SERVICES  
 1 LANCASTER CIRCUS  
 BIRMINGHAM B4 7DQ



**CYCLE PARKING 2015**  
 DRAWINGS  
 CONSULTATION  
 SITE 13  
 BOLDMERE ROAD

DATE	REV.	DESIGNER	PM	REVISIONS	DRN/PM
NH	22/09/15	NH	NH	22/09/15	
DRAWING STATUS					REVISION
GENERAL					SCALE
DWG. No					1:500

This map is based upon Ordnance Survey material with the permission of Ordnance Survey on behalf of the Controller of Her Majesty's Stationary Office Crown copyright. Unauthorised reproduction infringes Crown copyright and may lead to prosecution or civil proceedings. B.C.C. Licence No. 100021326 Date 2015

