
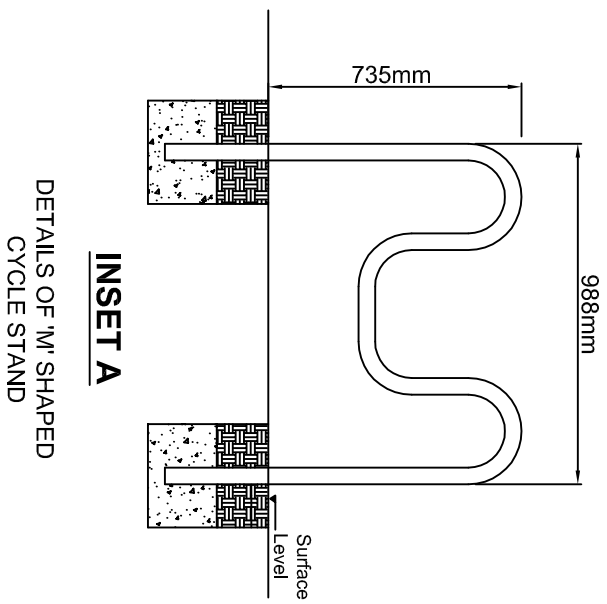


Two existing damaged Sheffield stands to be removed

Three new 'M' shaped cycle stands to be installed and powder coated in blue to match existing street furniture

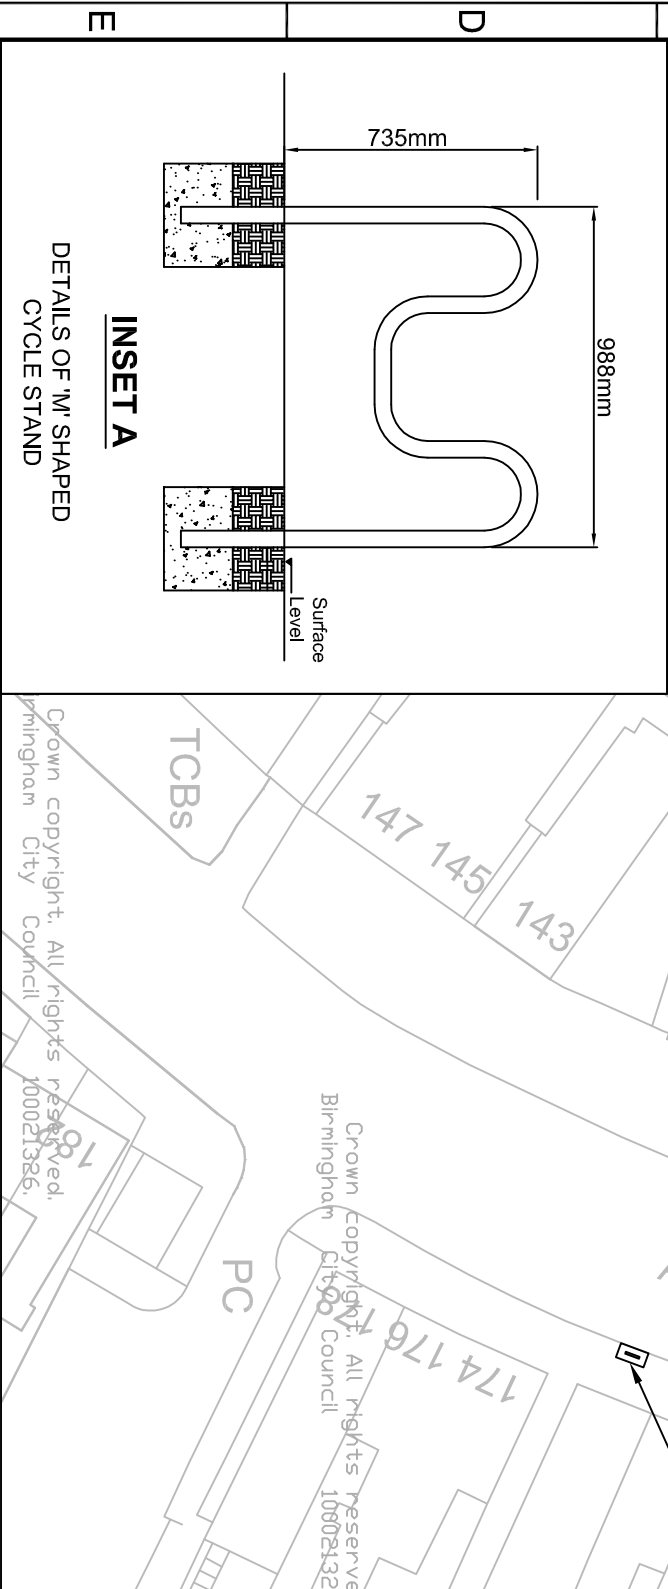

- Key:-**
- Proposed cycle stand
 - Existing cycle stand to be removed

Notes:-

- Please note that the location and dimensions of proposed stands shown are indicative only and may be subject to changes following the consultation.

Crown copyright. All rights reserved.
Birmingham City Council 100021326.

Birmingham City Council
ANNE SHAW
HEAD OF TRANSPORTATION SERVICES
1 LANCASTER CIRCUS
BIRMINGHAM B4 7DQ

BSI ISO 9001 Quality Management
ice award winner
ICE West Midlands Annual Awards



DRAWINGS		SCHEME	
CONSULTATION SITE AR_1 ALCESTER ROAD		CYCLE PARKING 2015	
DATE	REV.	DESIGNER	PM
22/09/15	NH	22/09/15	NH
DRAWING STATUS		REVISIONS	
GENERAL		SCALE	
DWG. No		1:500	
CA-02753_S1_015			

