


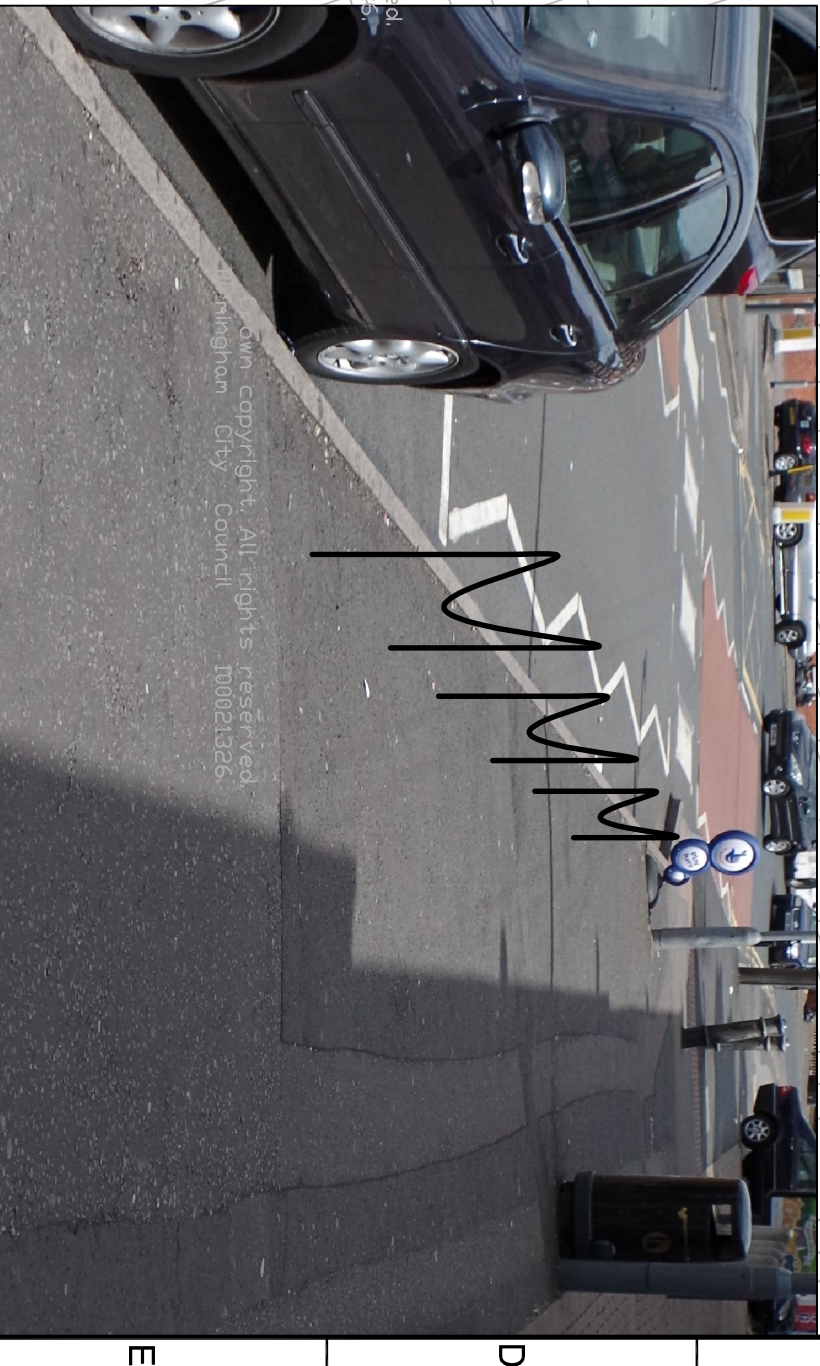


Key:-
 Proposed cycle stand

Notes:-
 1. Please note that the location and dimensions of proposed stands shown are indicative only and may be subject to changes following the consultation.

Crown copyright. All rights reserved.
 Birmingham City Council 100021326.



 Birmingham City Council ANNE SHAW HEAD OF TRANSPORTATION SERVICES 1 LANCASTER CIRCUS BIRMINGHAM B4 7DQ	 ISO 9001 Quality Management	 ICE West Midlands Annual Awards	DRAWINGS CONSULTATION SITE PR_A_1 HEATHFIELD ROAD	SCHEME CYCLE STANDS 2015	DATE DRAWN NH 22/09/15	REV. REV.	DESIGNER NH 22/09/15	REVISIONS PM NH 22/09/15	DRN/PM REVISION	SCALE 1:500
	This map is based upon Ordnance Survey material with the permission of Ordnance Survey on behalf of the Controller of Her Majesty's Stationary Office Crown copyright. Unauthorised reproduction infringes Crown copyright and may lead to prosecution or civil proceedings. B.C.C. Licence No. 100021326 Date 2015	DWG. No CA-02753_S1_019								