


Four new 'W' shaped cycle stands to be installed and powder coated in black

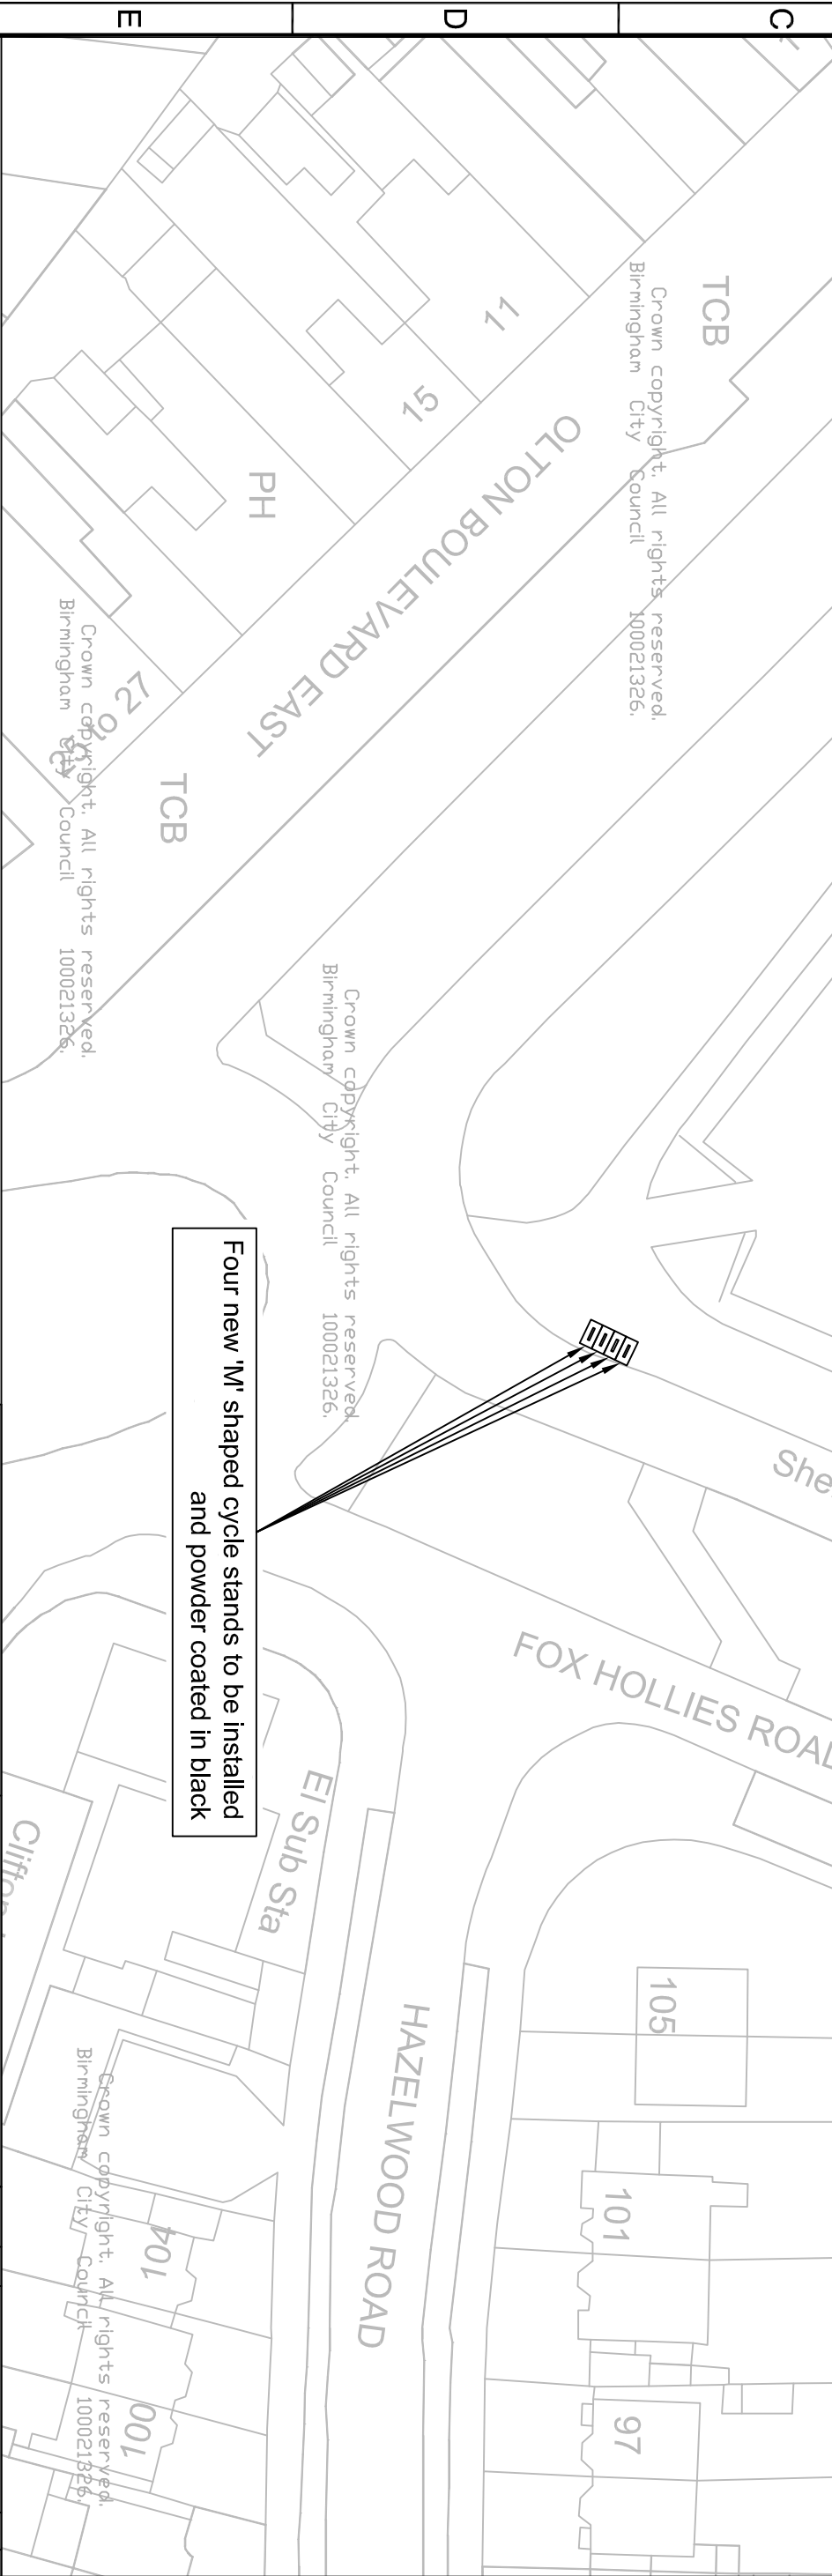

Key:-
 Proposed cycle stand

- Notes:-**
- Please note that the location and dimensions of proposed stands shown are indicative only and may be subject to changes following the consultation.

Crown copyright. All rights reserved.
 Birmingham City Council
 100021326.

Crown copyright. All rights reserved.
 Birmingham City Council
 100021326.

Crown copyright. All rights reserved.
 Birmingham City Council
 100021326.

Crown copyright. All rights reserved.
 Birmingham City Council
 100021326.

Crown copyright. All rights reserved.
 Birmingham City Council
 100021326.

Birmingham City Council
 ANNE SHAW
 HEAD OF TRANSPORTATION SERVICES
 1 LANCASTER CIRCUS
 BIRMINGHAM B4 7DQ

BSI ISO 9001 Quality Management

ICE award winner
 ICE West Midlands Annual Awards

SCHEME
 CYCLE PARKING 2015

DRAWINGS
 CONSULTATION
 SITE PR_J_2
 FOX HOLLIES ROAD

| DATE | REV. | DESIGNER | PM | REVISIONS | DRN/PM |
|----------------|----------|----------|----|-----------|----------|
| NH | 22/09/15 | NH | NH | 22/09/15 | |
| DRAWING STATUS | | | | | REVISION |
| GENERAL | | | | | SCALE |
| DWG. No | | | | | 1:500 |

CA-02753_S1_030

