



Crown copyright. All rights reserved.  
Birmingham City Council 100021326.

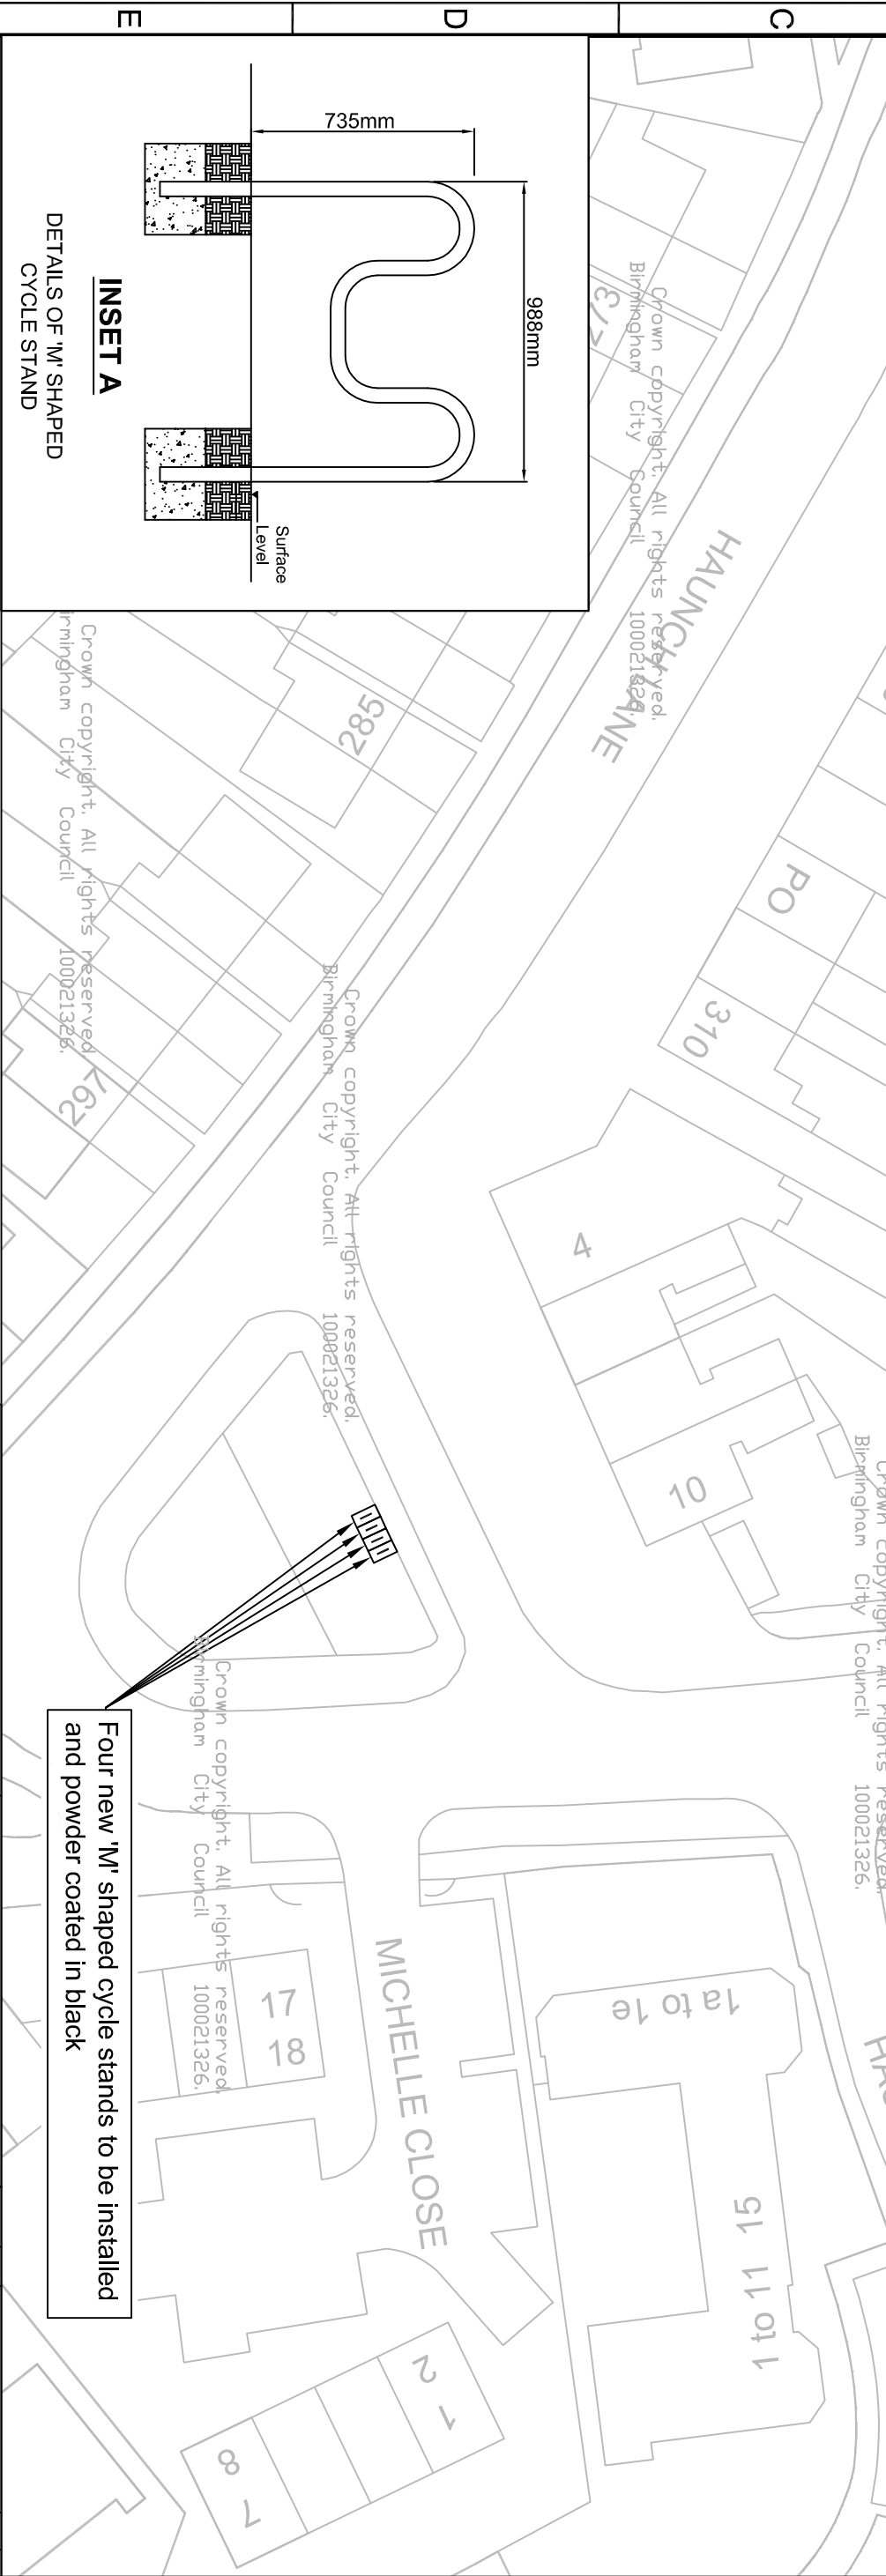

Four new 'M' shaped cycle stands to be installed and powder coated in black

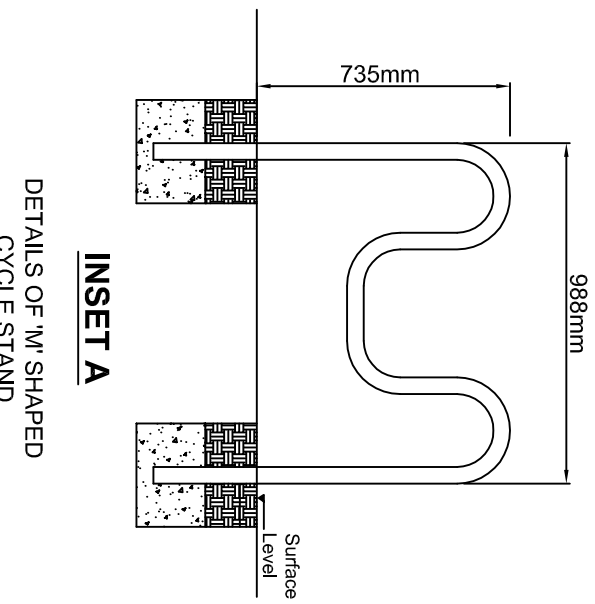

**INSET A**  
DETAILS OF 'M' SHAPED CYCLE STAND

**Key:-**  
 Proposed cycle stand

**Notes:-**  
 1. Please note that the location and dimensions of proposed stands shown are indicative only and may be subject to changes following the consultation.

Crown copyright. All rights reserved.  
Birmingham City Council 100021326.

**Birmingham City Council**  
 ANNE SHAW  
 HEAD OF TRANSPORTATION SERVICES  
 1 LANCASTER CIRCUS  
 BIRMINGHAM B4 7DQ

**BSI** ISO 9001 Quality Management  
**ice award winner**  
 ICE West Midlands Annual Awards

**SCHEME**  
 CYCLE PARKING 2015

**DRAWINGS**  
 CONSULTATION  
 SITE PR\_M\_2  
 HOLLYBANK ROAD

DATE	REV.	DESIGNER	PM	DRN/PM
NH	22/09/15	NH	NH	22/09/15
DRAWING STATUS				REVISION
GENERAL				SCALE
DWG. No				1:500

CA-02753\_S1\_037

