


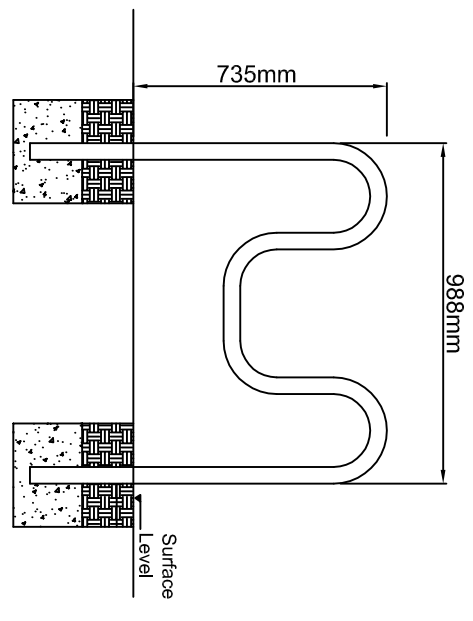

INSET A
DETAILS OF 'M' SHAPED
CYCLE STAND



Key:-
 Proposed cycle stand

Crown copyright. All rights reserved.
Birmingham City Council. 100021326.

Notes:-

1. Please note that the location and dimensions of proposed stands shown are indicative only and may be subject to changes following the consultation.

Birmingham City Council
 ANNE SHAW
 HEAD OF TRANSPORTATION SERVICES
 1 LANCASTER CIRCUS
 BIRMINGHAM B4 7DQ

BSI ISO 9001 Quality Management
ice award winner
 ICE West Midlands Annual Awards

SCHEME
 CYCLE PARKING 2015

DRAWINGS
 CONSULTATION
 SITE PR_Q_1
 NINEVEH ROAD

DATE	REV.	DESIGNER	PM	REVISIONS	DRN/PM
NH	22/09/15	NH	NH	22/09/15	
DRAWING STATUS GENERAL					REVISION
DWG. No CA-02753_S1_039					SCALE 1:500

This map is based upon Ordnance Survey material with the permission of Ordnance Survey on behalf of the Controller of Her Majesty's Stationary Office. Crown copyright. Unauthorised reproduction infringes Crown copyright and may lead to prosecution or civil proceedings. B.C.C. Licence No. 100021326 Date 2015