




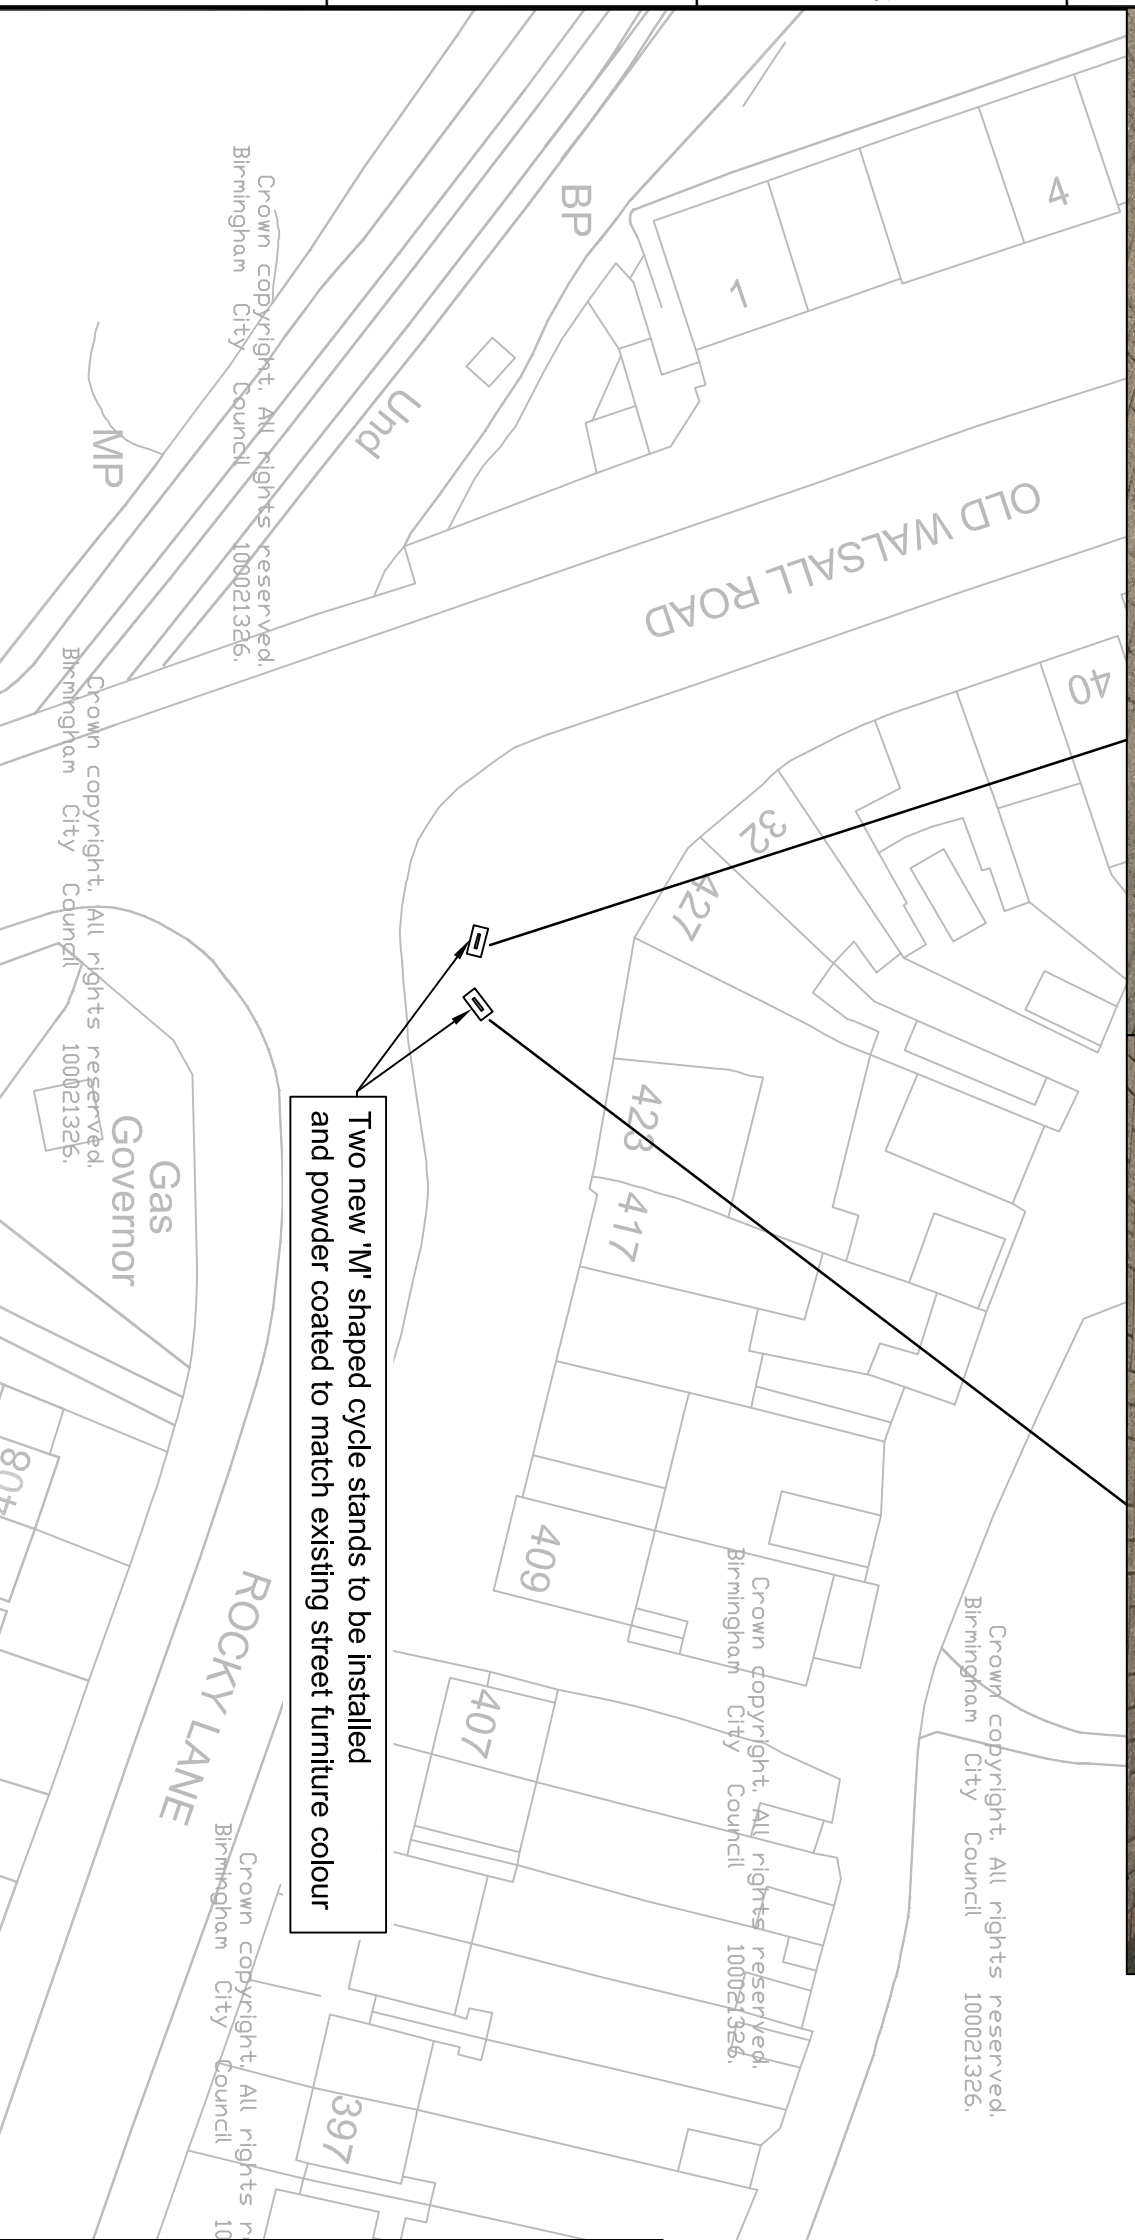

Phot. All rights reserved.
Council 100021326.

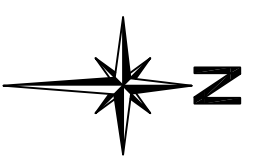

Two new 'M' shaped cycle stands to be installed
and powder coated to match existing street furniture colour

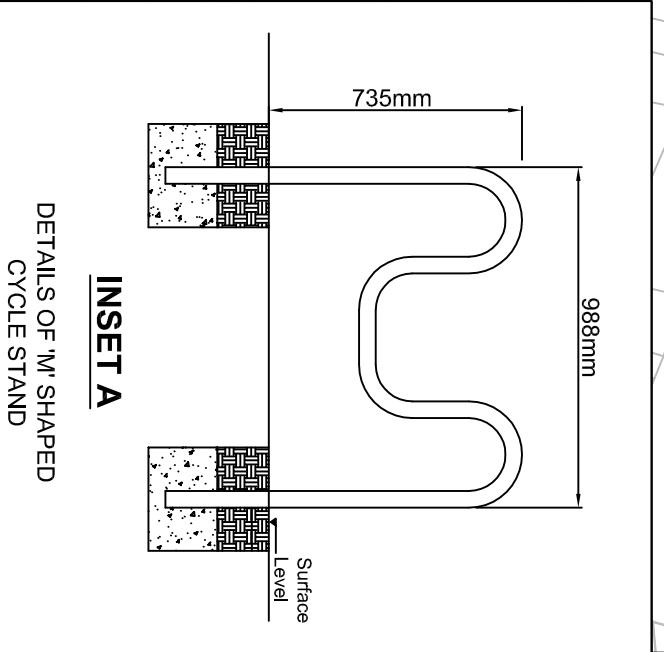

INSET A
DETAILS OF 'M' SHAPED
CYCLE STAND

- Key:-**
- ▣ Proposed cycle stand

- Notes:-**
1. Please note that the location and dimensions of proposed stands shown are indicative only and may be subject to changes following the consultation.

Birmingham City Council
ANNE SHAW
HEAD OF TRANSPORTATION SERVICES
1 LANCASTER CIRCUS
BIRMINGHAM B4 7DQ

BSI ISO 9001 Quality Management
ice award winner
ICE West Midlands Annual Awards

SCHEME
CYCLE PARKING 2015

DRAWINGS
CONSULTATION
SITE 19
ROCKY LANE/OLD WALSALL ROAD

DATE	REV.	DESIGNER	PM	DRN
NH	22/09/15	NH	NH	22/09/15
DRAWING STATUS				REVISION
GENERAL				SCALE
DWG. No				1:500

