



FILE PATH: X:\Commissions\CA-02753 Cycle parking Tranche 4.0 Drawings\03 Approved Drawings\CA-02753\_S1\_103 Rev. 001 Vaughn Street.dwg

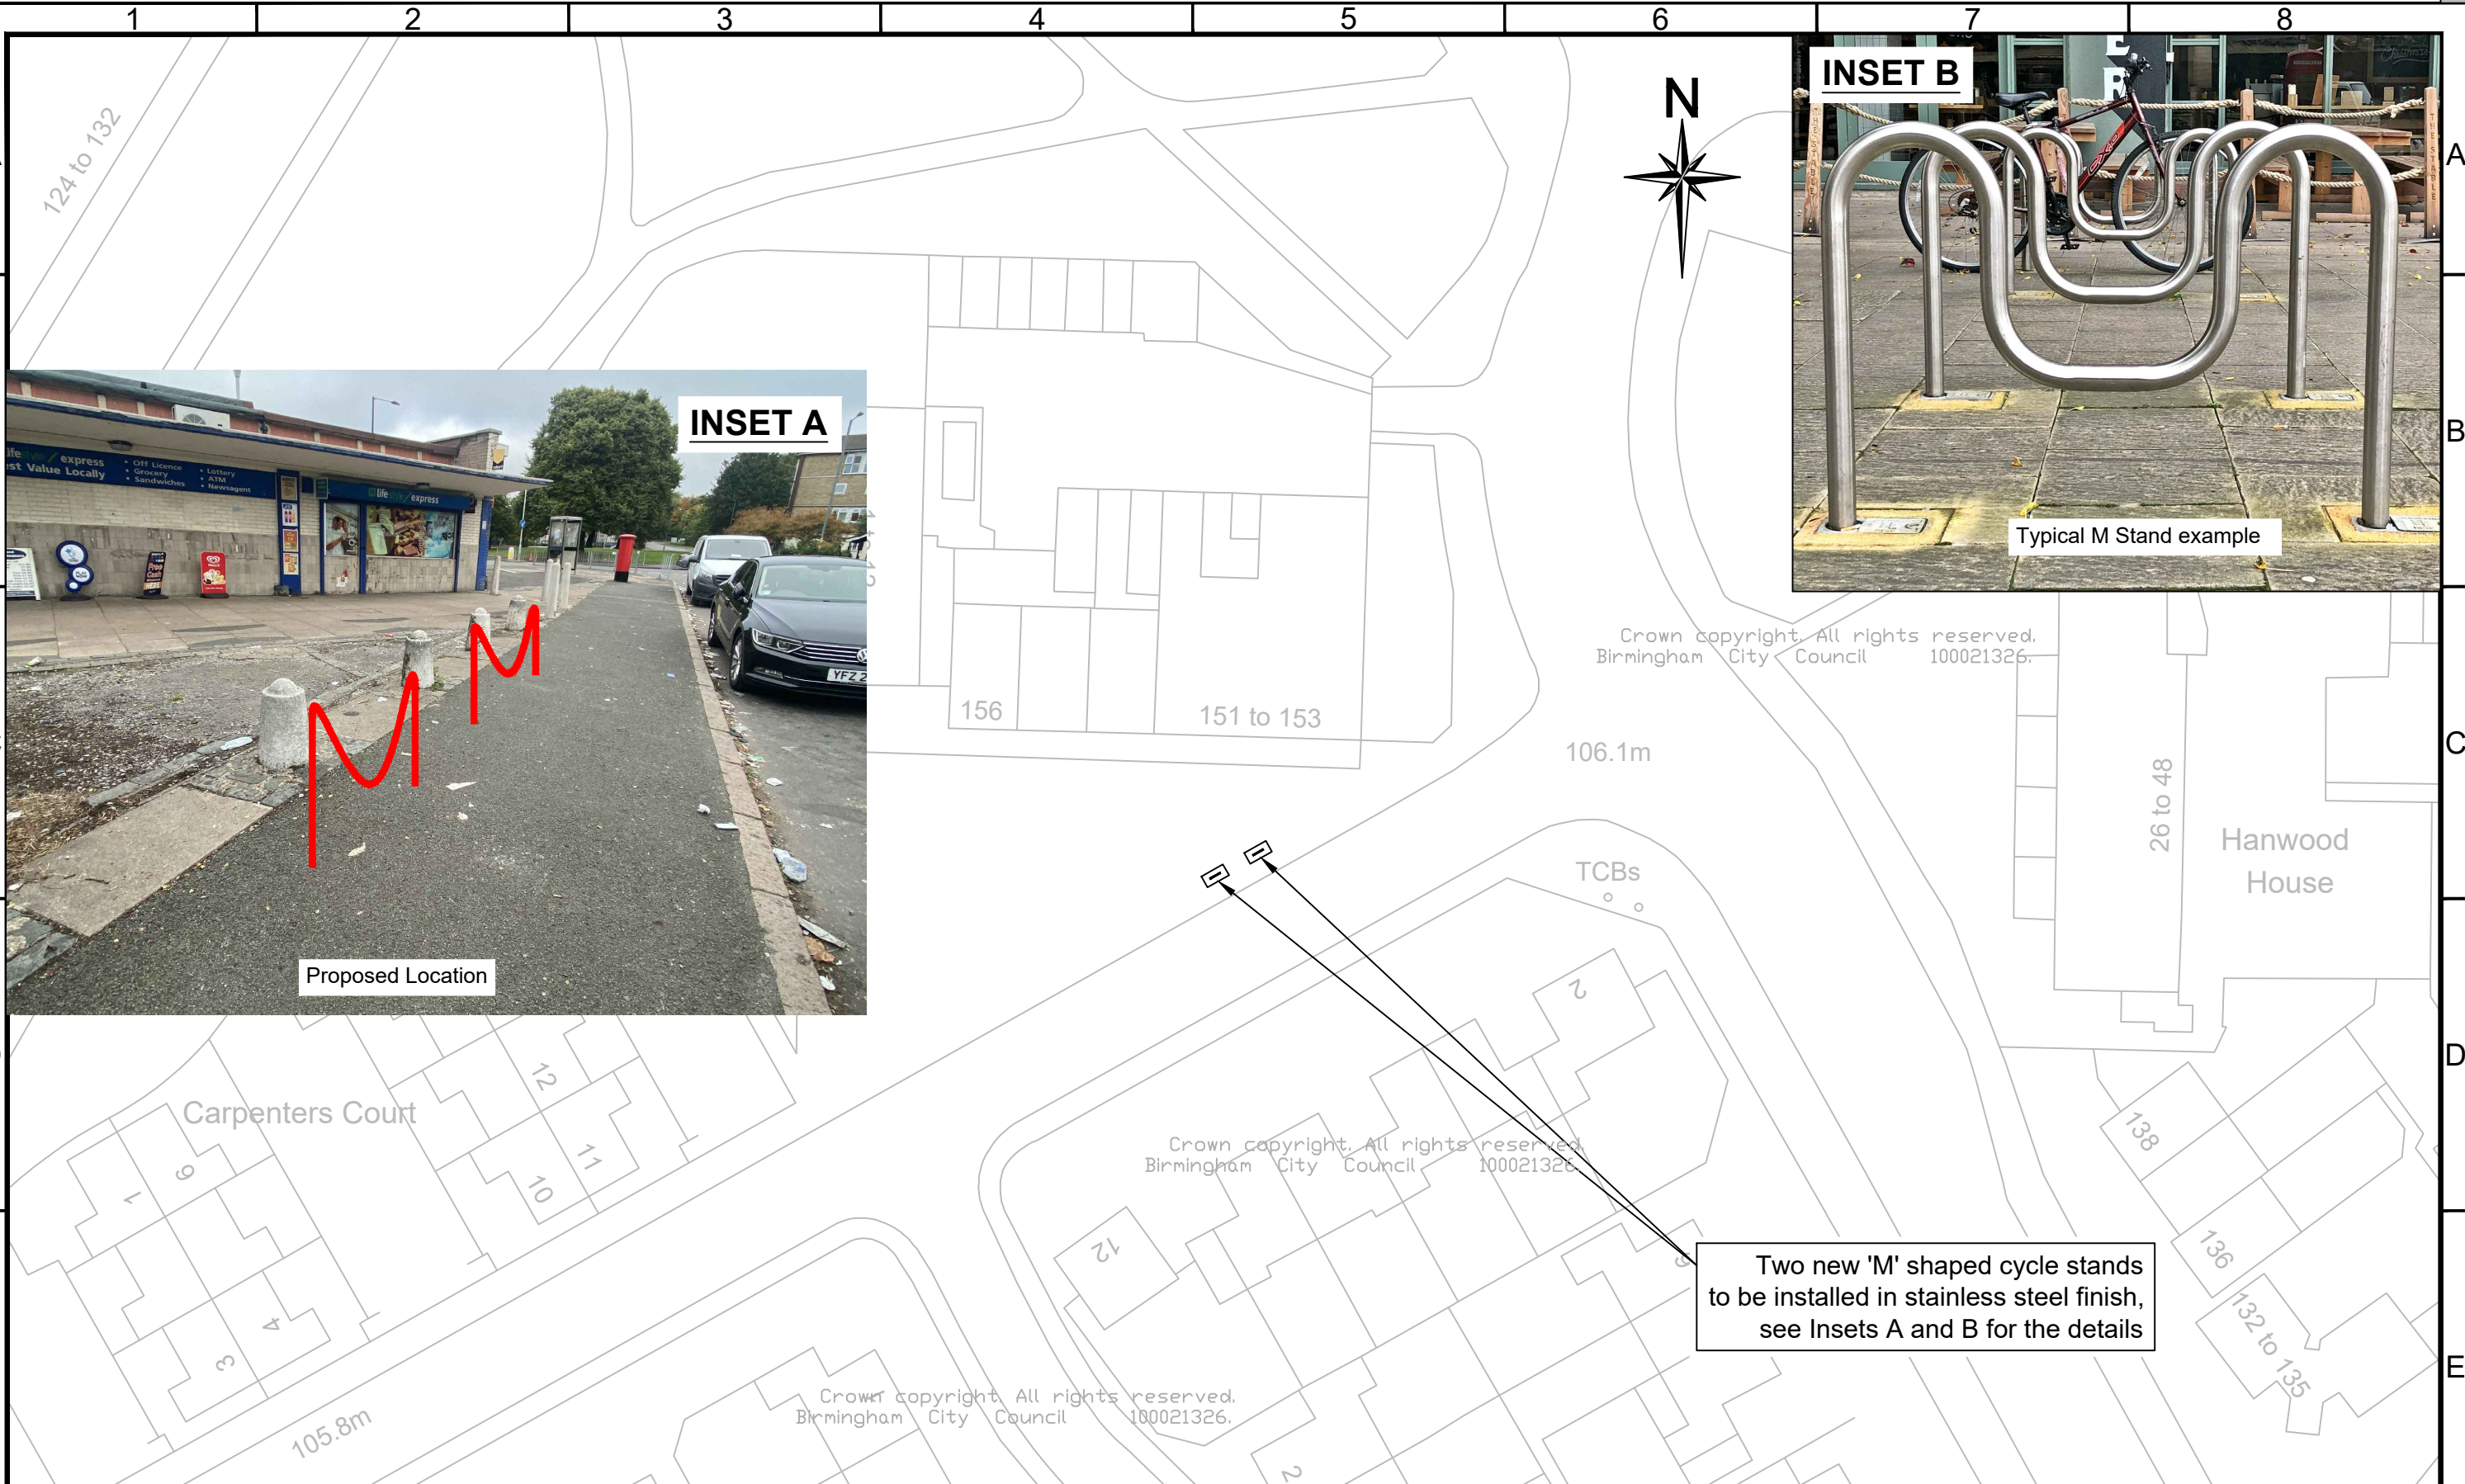

100mm  
50mm  
40mm  
30mm  
20mm  
10mm  
0mm

**Key:-**  
 Proposed 'M' cycle stand

**Notes:-**  
 1. Please note that the location and dimensions of proposed stands shown are indicative only and may be subject to changes following the consultation.

**Birmingham City Council**  
 TRANSPORTATION AND CONNECTIVITY  
 1 LANCASTER CIRCUS, BIRMINGHAM, B4 7DQ

**bsi.** ISO 9001 Quality Management

SCHEME		CYCLE PARKING TRANCHE 4		DATE	REV.	REVISIONS		DRN	PM
DRAWING		VAUGHTON STREET HIGHGATE		DRAWN	DESIGNER	PM	REVISION		
				NH 14/01/22	NH 14/01/22	BW 14/01/22	C01		
				DRAWING STATUS			SCALE		
				GENERAL			1:500		
				DWG. No					
				CA-02753 S1 103					

This map is based upon Ordnance Survey material with the permission of Ordnance Survey on behalf of the Controller of Her Majesty's Stationery Office Crown copyright. Unauthorised reproduction infringes Crown copyright and may lead to prosecution or civil proceedings. B.C.C. Licence No 100021326 Date 2021