
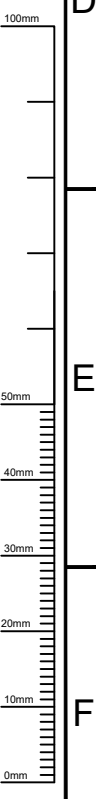
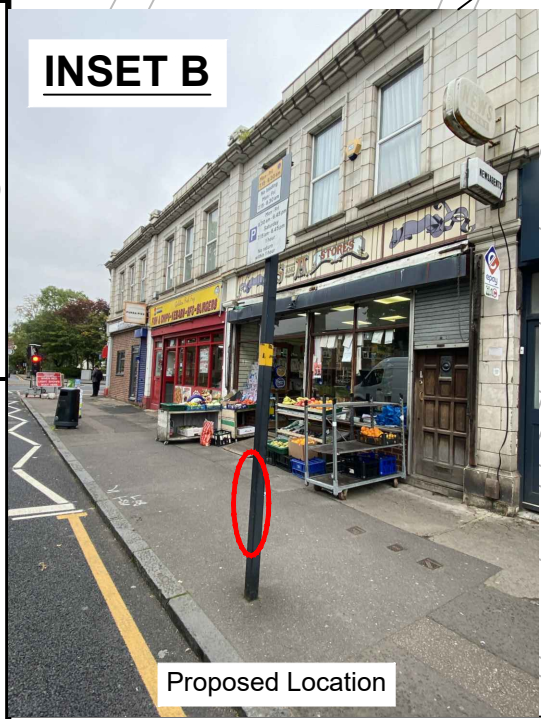
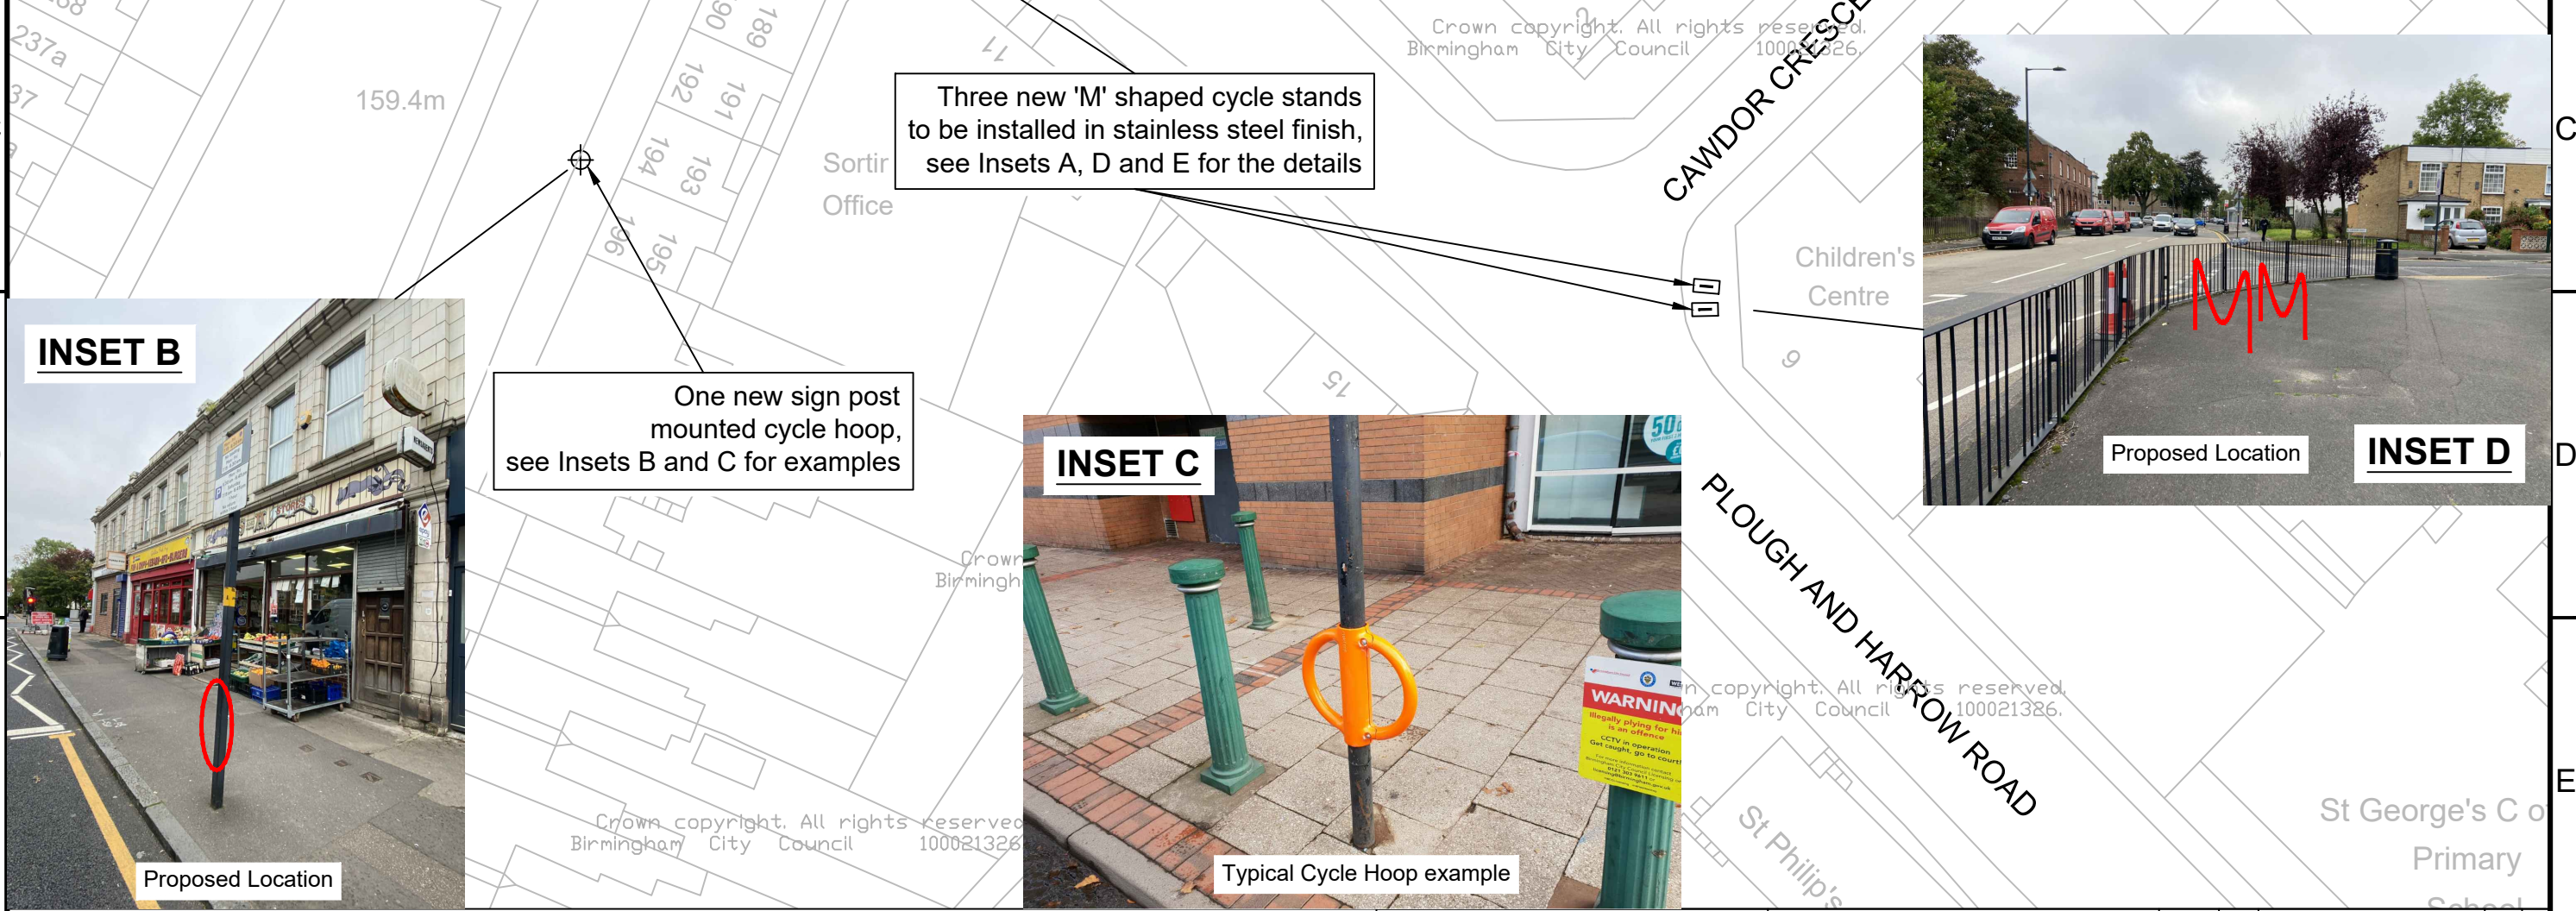
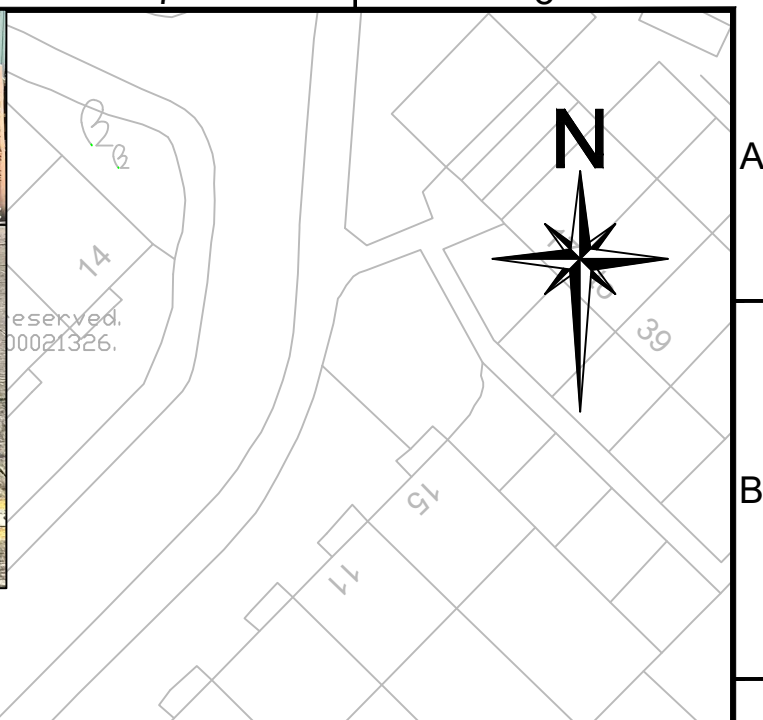


FILE PATH: X:\Commissions\CA02753 Cycle parking Tranche 4\0 Drawings\04 Approved Drawings\CA02753_S1_108 Rev- C01 Plough and Harrow.dwg

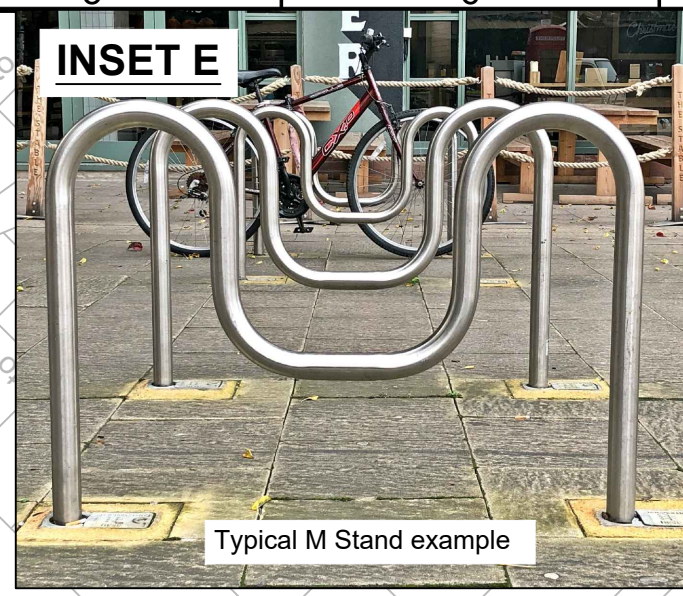

Key:-

- ⊕ Proposed sign post mounted cycle hoop
- Ⓜ Proposed 'M' cycle stand

Notes:-

- Please note that the location and dimensions of proposed stands shown are indicative only and may be subject to changes following the consultation.

| <p>Birmingham City Council TRANSPORTATION AND CONNECTIVITY 1 LANCASTER CIRCUS, BIRMINGHAM, B4 7DQ</p> | | <p>SCHEME</p> <p>CYCLE PARKING TRANCHE 4</p> | |
|---|
| <p>bsi. ISO 9001 Quality Management</p> | | <p>DRAWING</p> <p>PLOUGH AND HARROW ROAD LADYWOOD</p> | | <table border="1"> <tr> <th>DATE</th> <th>REV.</th> <th colspan="2">REVISIONS</th> <th>DRN</th> <th>PM</th> </tr> <tr> <td>NH</td> <td>14/01/22</td> <td>NH</td> <td>14/01/22</td> <td>BW</td> <td>14/01/22</td> </tr> <tr> <td colspan="5">DRAWING STATUS</td> <td>REVISION</td> </tr> <tr> <td colspan="5">GENERAL</td> <td>C01</td> </tr> <tr> <td colspan="5">DWG. No</td> <td>SCALE</td> </tr> <tr> <td colspan="5">CA-02753 S1 106</td> <td>1:500</td> </tr> </table> | | DATE | REV. | REVISIONS | | DRN | PM | NH | 14/01/22 | NH | 14/01/22 | BW | 14/01/22 | DRAWING STATUS | | | | | REVISION | GENERAL | | | | | C01 | DWG. No | | | | | SCALE | CA-02753 S1 106 | | | | | 1:500 |
| DATE | REV. | REVISIONS | | DRN | PM | | | | | | | | | | | | | | | | | | | | | | | | | | | | | | | | | | | | |
| NH | 14/01/22 | NH | 14/01/22 | BW | 14/01/22 | | | | | | | | | | | | | | | | | | | | | | | | | | | | | | | | | | | | |
| DRAWING STATUS | | | | | REVISION | | | | | | | | | | | | | | | | | | | | | | | | | | | | | | | | | | | | |
| GENERAL | | | | | C01 | | | | | | | | | | | | | | | | | | | | | | | | | | | | | | | | | | | | |
| DWG. No | | | | | SCALE | | | | | | | | | | | | | | | | | | | | | | | | | | | | | | | | | | | | |
| CA-02753 S1 106 | | | | | 1:500 | | | | | | | | | | | | | | | | | | | | | | | | | | | | | | | | | | | | |

This map is based upon Ordnance Survey material with the permission of Ordnance Survey on behalf of the Controller of Her Majesty's Stationery Office Crown copyright. Unauthorised reproduction infringes Crown copyright and may lead to prosecution or civil proceedings. B.C.C. Licence No 100021326 Date 2022