





Two new 'M' shaped cycle stands to be installed in stainless steel finish, see Insets A, B and C for the details

FILE PATH: X:\Commissions\CA02753 Cycle parking Tranche 4.0 Drawings\03. Approved Drawings\CA02753_S1_110 Rev-001 Tresham Road.dwg

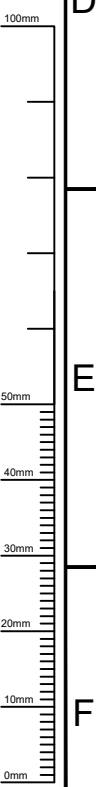

Key:-
 Proposed 'M' cycle stand

Notes:-
 1. Please note that the location and dimensions of proposed stands shown are indicative only and may be subject to changes following the consultation.

 Birmingham City Council TRANSPORTATION AND CONNECTIVITY 1 LANCASTER CIRCUS, BIRMINGHAM, B4 7DQ	SCHEME	CYCLE PARKING TRANCHE 4				
	DRAWING	TRESHAM ROAD KINGSTANDING				
	DATE	REV.	REVISIONS		DRN	PM
	DRAWN NH 14/01/22		DESIGNER NH 14/01/22	PM BW 14/01/22	REVISION C01	SCALE 1:500
DWG. No		CA-02526-47 S3 011 110				

This map is based upon Ordnance Survey material with the permission of Ordnance Survey on behalf of the Controller of Her Majesty's Stationery Office Crown copyright. Unauthorised reproduction infringes Crown copyright and may lead to prosecution or civil proceedings. B.C.C. Licence No 100021326 Date 2021