


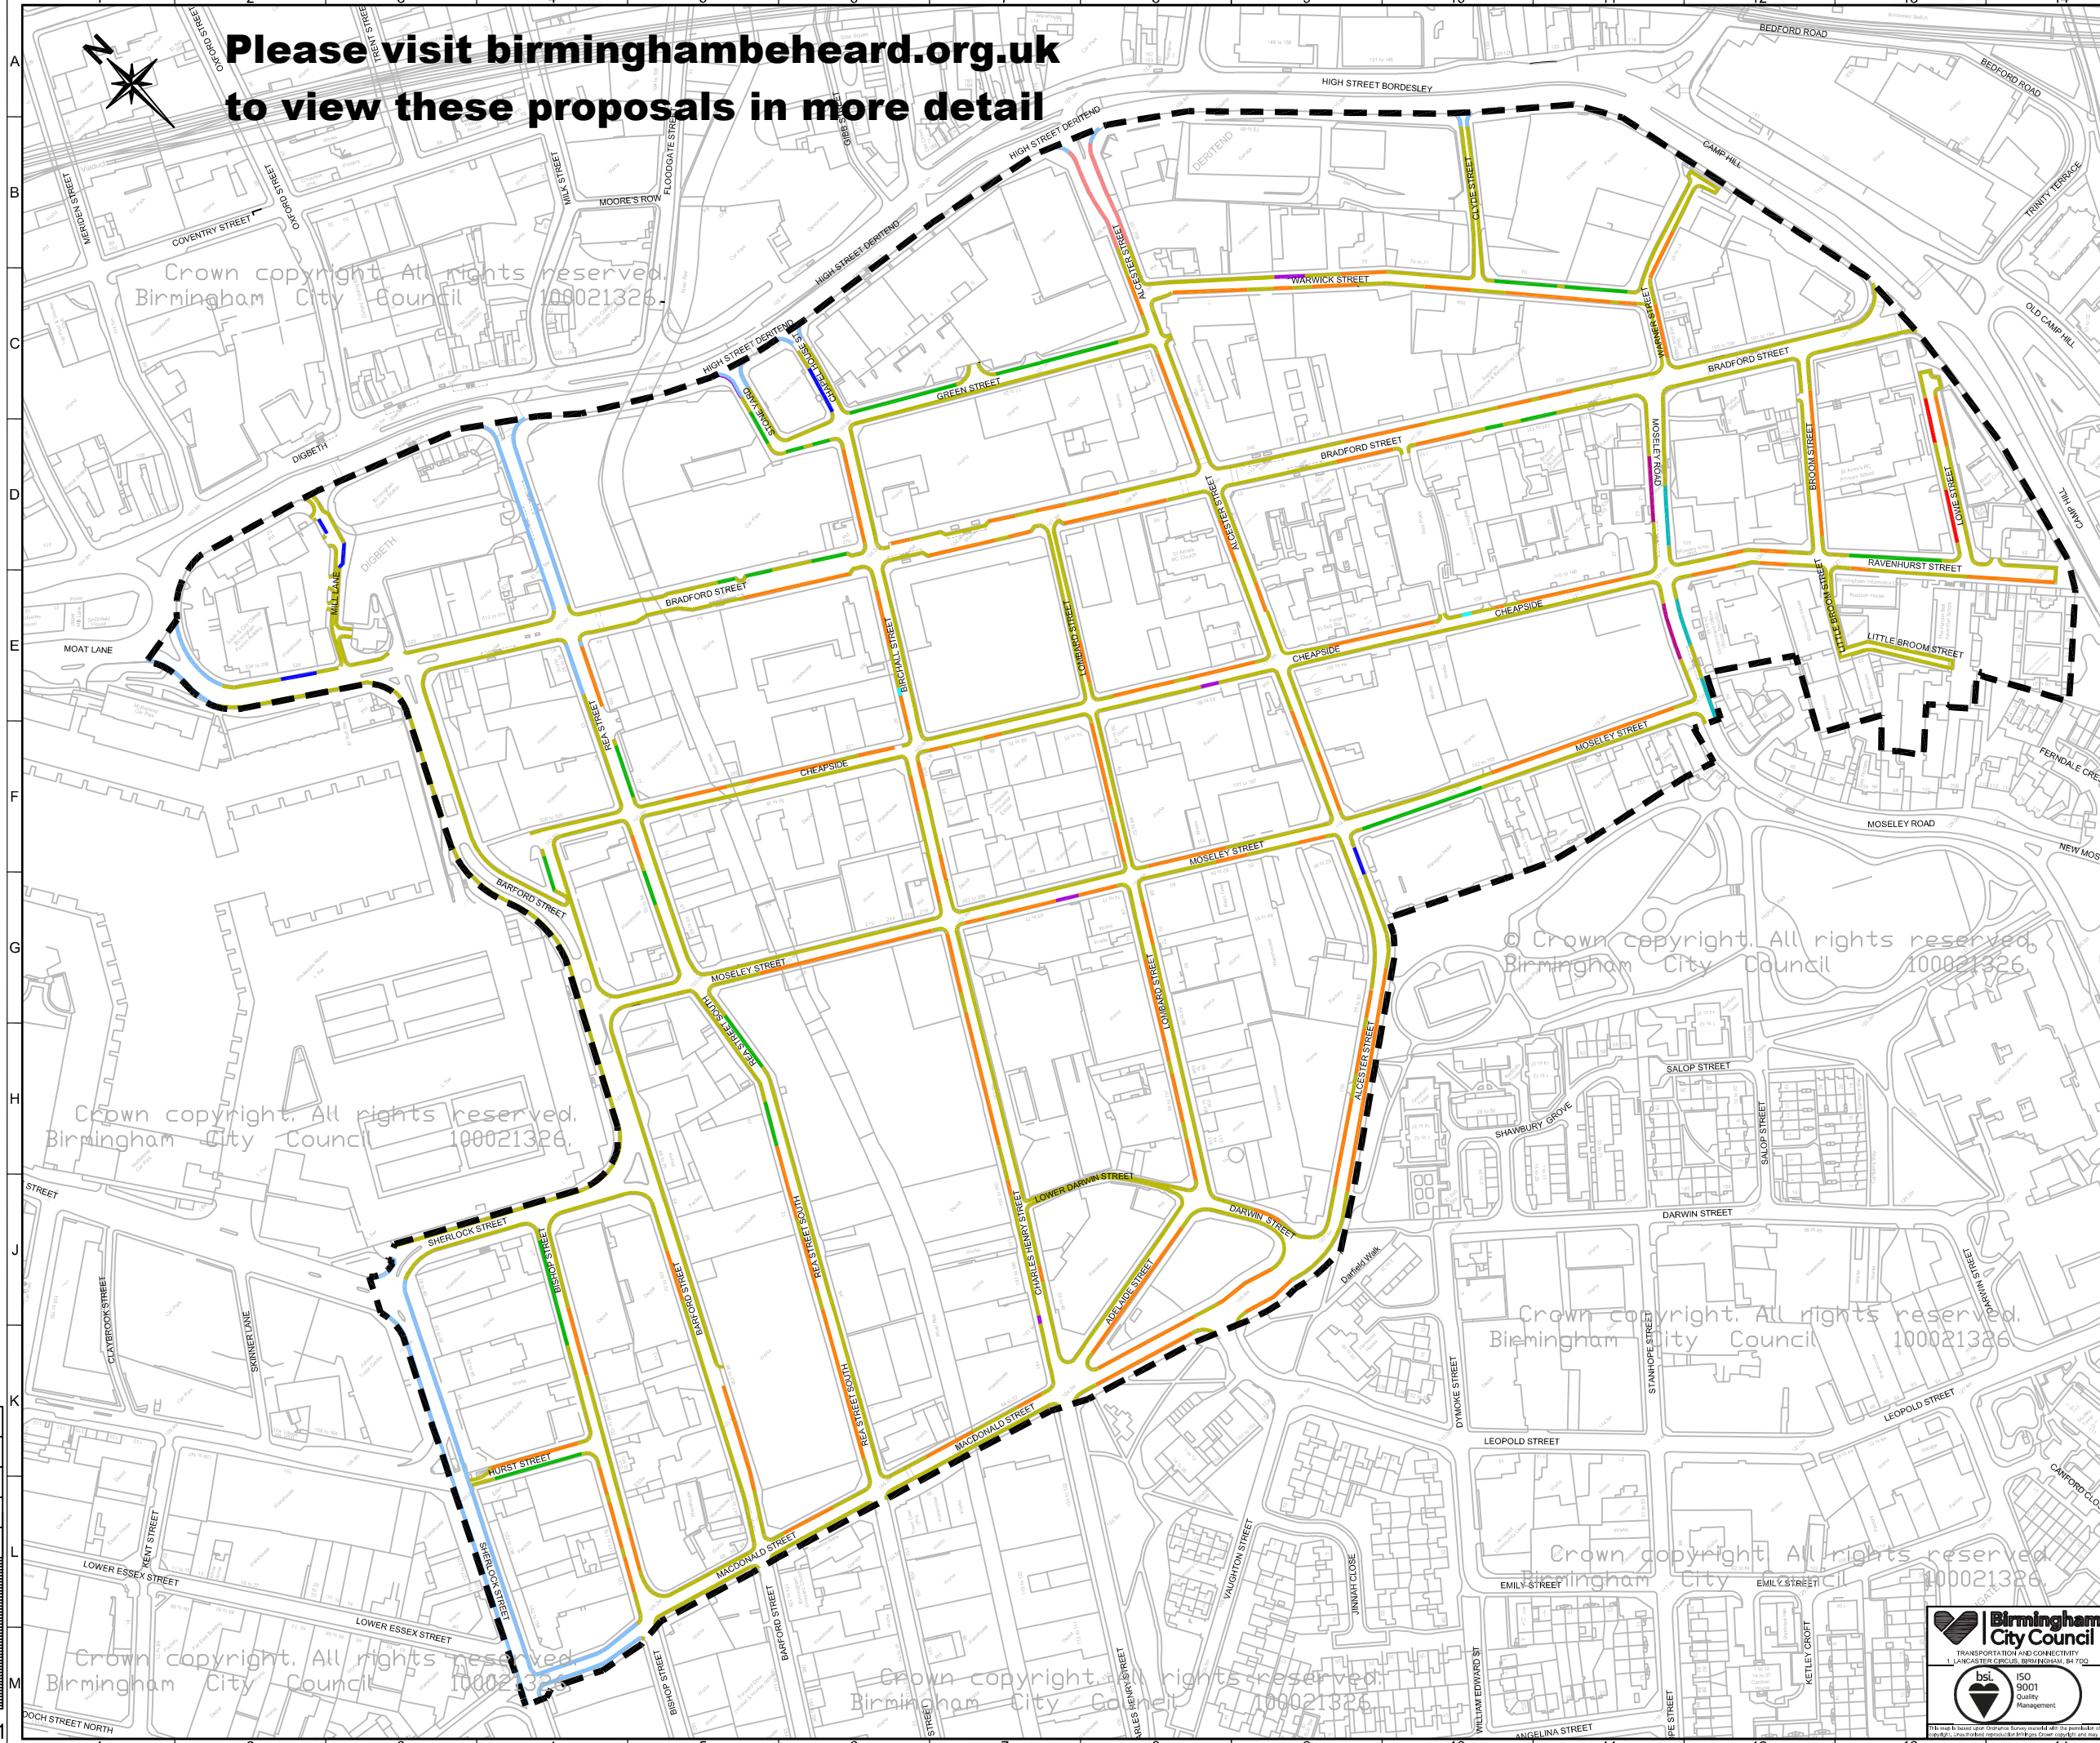

**Please visit [birminghambeheard.org.uk](http://birminghambeheard.org.uk)  
to view these proposals in more detail**

- Key :-**
- Proposed permit parking place  
Mon - Sat 8am - 6pm
  - Proposed parking place with payment  
Maximum stay 4 hours, Mon - Sat 8am - 6pm
  - Proposed limited waiting  
Maximum stay 2 hours no return within 2 hours,  
Mon - Fri 1pm - 6pm  
No waiting Mon - Fri 8am - 1pm
  - Proposed limited waiting  
Maximum stay 2 hours no return within 2 hours,  
Mon - Fri 8am - 1pm  
No waiting Mon - Fri 1pm - 6pm
  - Proposed limited waiting  
Maximum stay 20 minutes no return within 1 hour,  
Mon - Sat 8am - 6pm
  - Proposed loading bays  
Maximum stay 2 hours no return within 1 hour,  
Mon - Sat 8am - 6pm
  - Proposed no waiting at any time
  - Proposed no waiting at any time, no loading  
Mon - Fri 7.45am - 9.15am & 4.30pm - 6.45pm
  - Proposed no waiting at any time, no loading  
Mon - Fri 7.30am - 9.30am & 4.30pm - 6.30pm
  - Proposed car club bay
  - Existing taxi rank to remain
  - Proposed permit area boundary B (Irish Quarter)



FILE PATH: X:\Commissions\CA2955\Scheme\Permitting\Drawings\03 - Approved Drawings\CA2955\_S1\_003 Park Scheme Overview 3 of 3.dwg

**Birmingham City Council**  
TRANSPORTATION AND CONNECTIVITY  
1. UNWATER CIRCULAR, BIRMINGHAM, B4 7DQ

**bsi** ISO 9001 Quality Management

SCHEME		DIGBETH PARKING SCHEME		BOUNDARIES & RESTRICTIONS	
DATE	REV	DATE	REV	DATE	REV
19/10/18	A				
DRAWN	DESIGNER	CHECKED	APPROVED	REVISION	SCALE
RS	DAM	DAM	DAM	A	NTS
DRAWING STATUS				SCALE	
GENERAL				NTS	
DWG. NO.				CA-02955_S1_003	

Crown copyright. All rights reserved. Birmingham City Council 100021326