
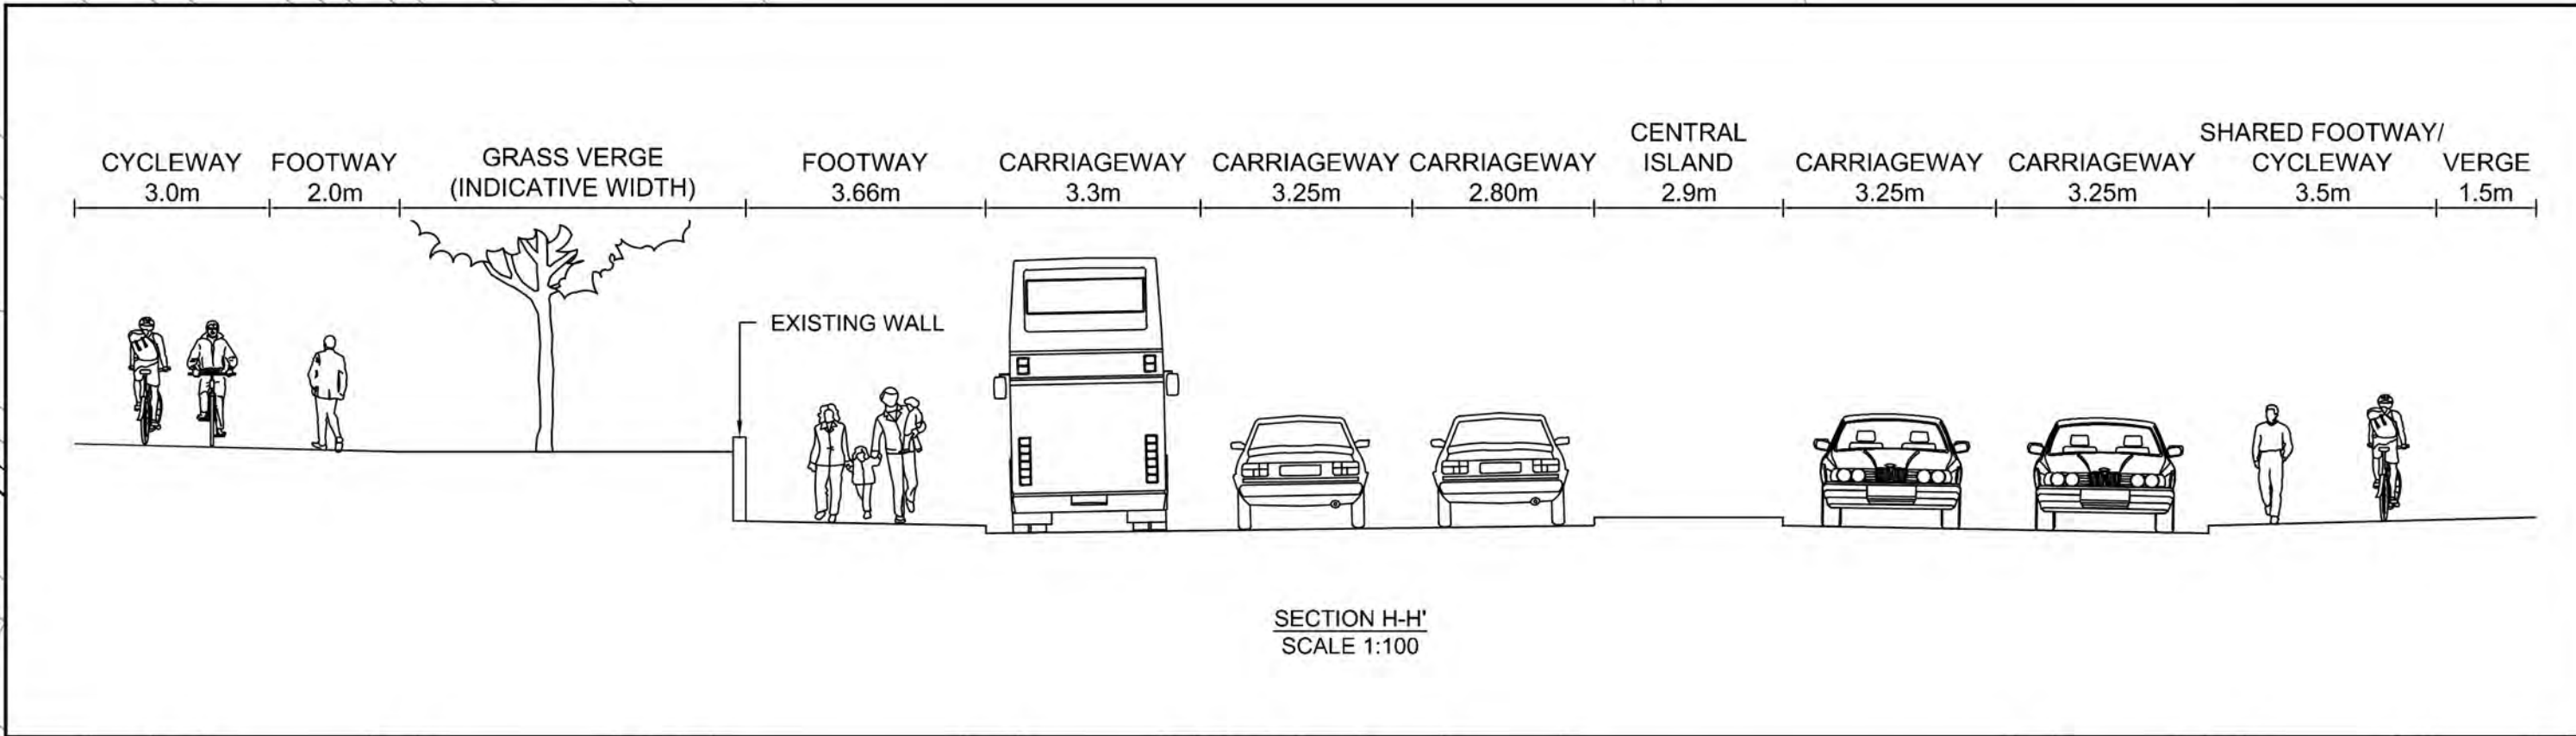


- 1
- No Waiting 1pm-7pm
No Loading/Unloading 1pm-7pm
Limited Waiting 7am-1pm
Maximum Stay 1 Hour
No Return within 1 Hour
- 2
- No Waiting 7am-1pm
No Loading/Unloading 7am-1pm
Limited Waiting 1pm-7pm
Maximum Stay 1 Hour,
No Return within 1 Hour
- 3
- No Waiting At Any Time
No Loading / Unloading 7am-1pm
- 4
- No Waiting At Any Time
No Loading / Unloading 1pm-7pm
- 5
- Bus Lane 7am - 1pm
- 6
- Bus Lane 1pm - 7pm

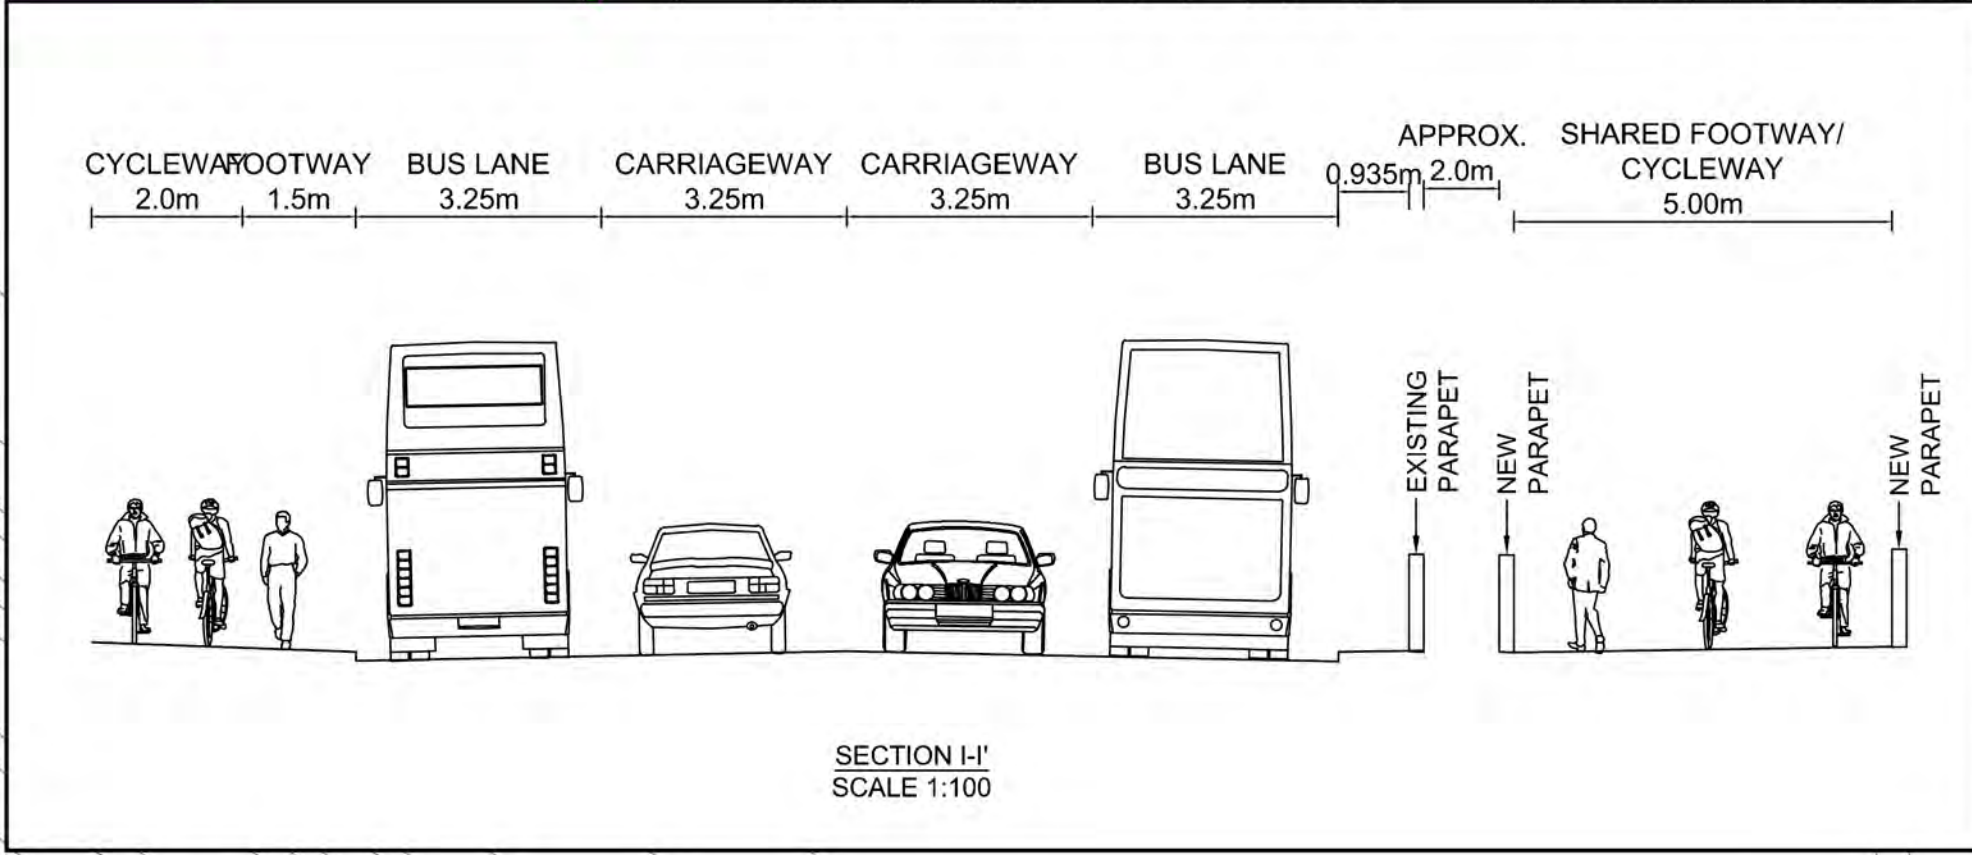

- Key
- Carriageway
- Bus Lane
- Bus Stop
- Shared Space
- Footway
- Cycleway
- Crossings
- Retail Buildings
- Schools
- Religious Buildings
- Grass
- Parking Bays
- Existing Trees
- Soho Loop Development Boundary
- Bus Shelters
- Bollards
- Advisory Cycle Route

Birmingham City Council
TRANSPORT AND CONNECTIVITY
1 LANCASTER CIRCUS, BIRMINGHAM, B4 7DQ

SCHEME
A457 DUDLEY ROAD IMPROVEMENT SCHEME

DRAWING
**CONSULTATION DRAWINGS
ZONE C
SHEET 2 OF 2**

DATE	REV	DESIGNER	PM	DRN	PM
16/11/2020	1	DM	MP		

DRAWING STATUS
S2-SUITABLE FOR INFORMATION

DWG. No
BCC0215-JAC-ELS-ZC-DR-C-1002