


# Broad Street - Taxi Bay removal

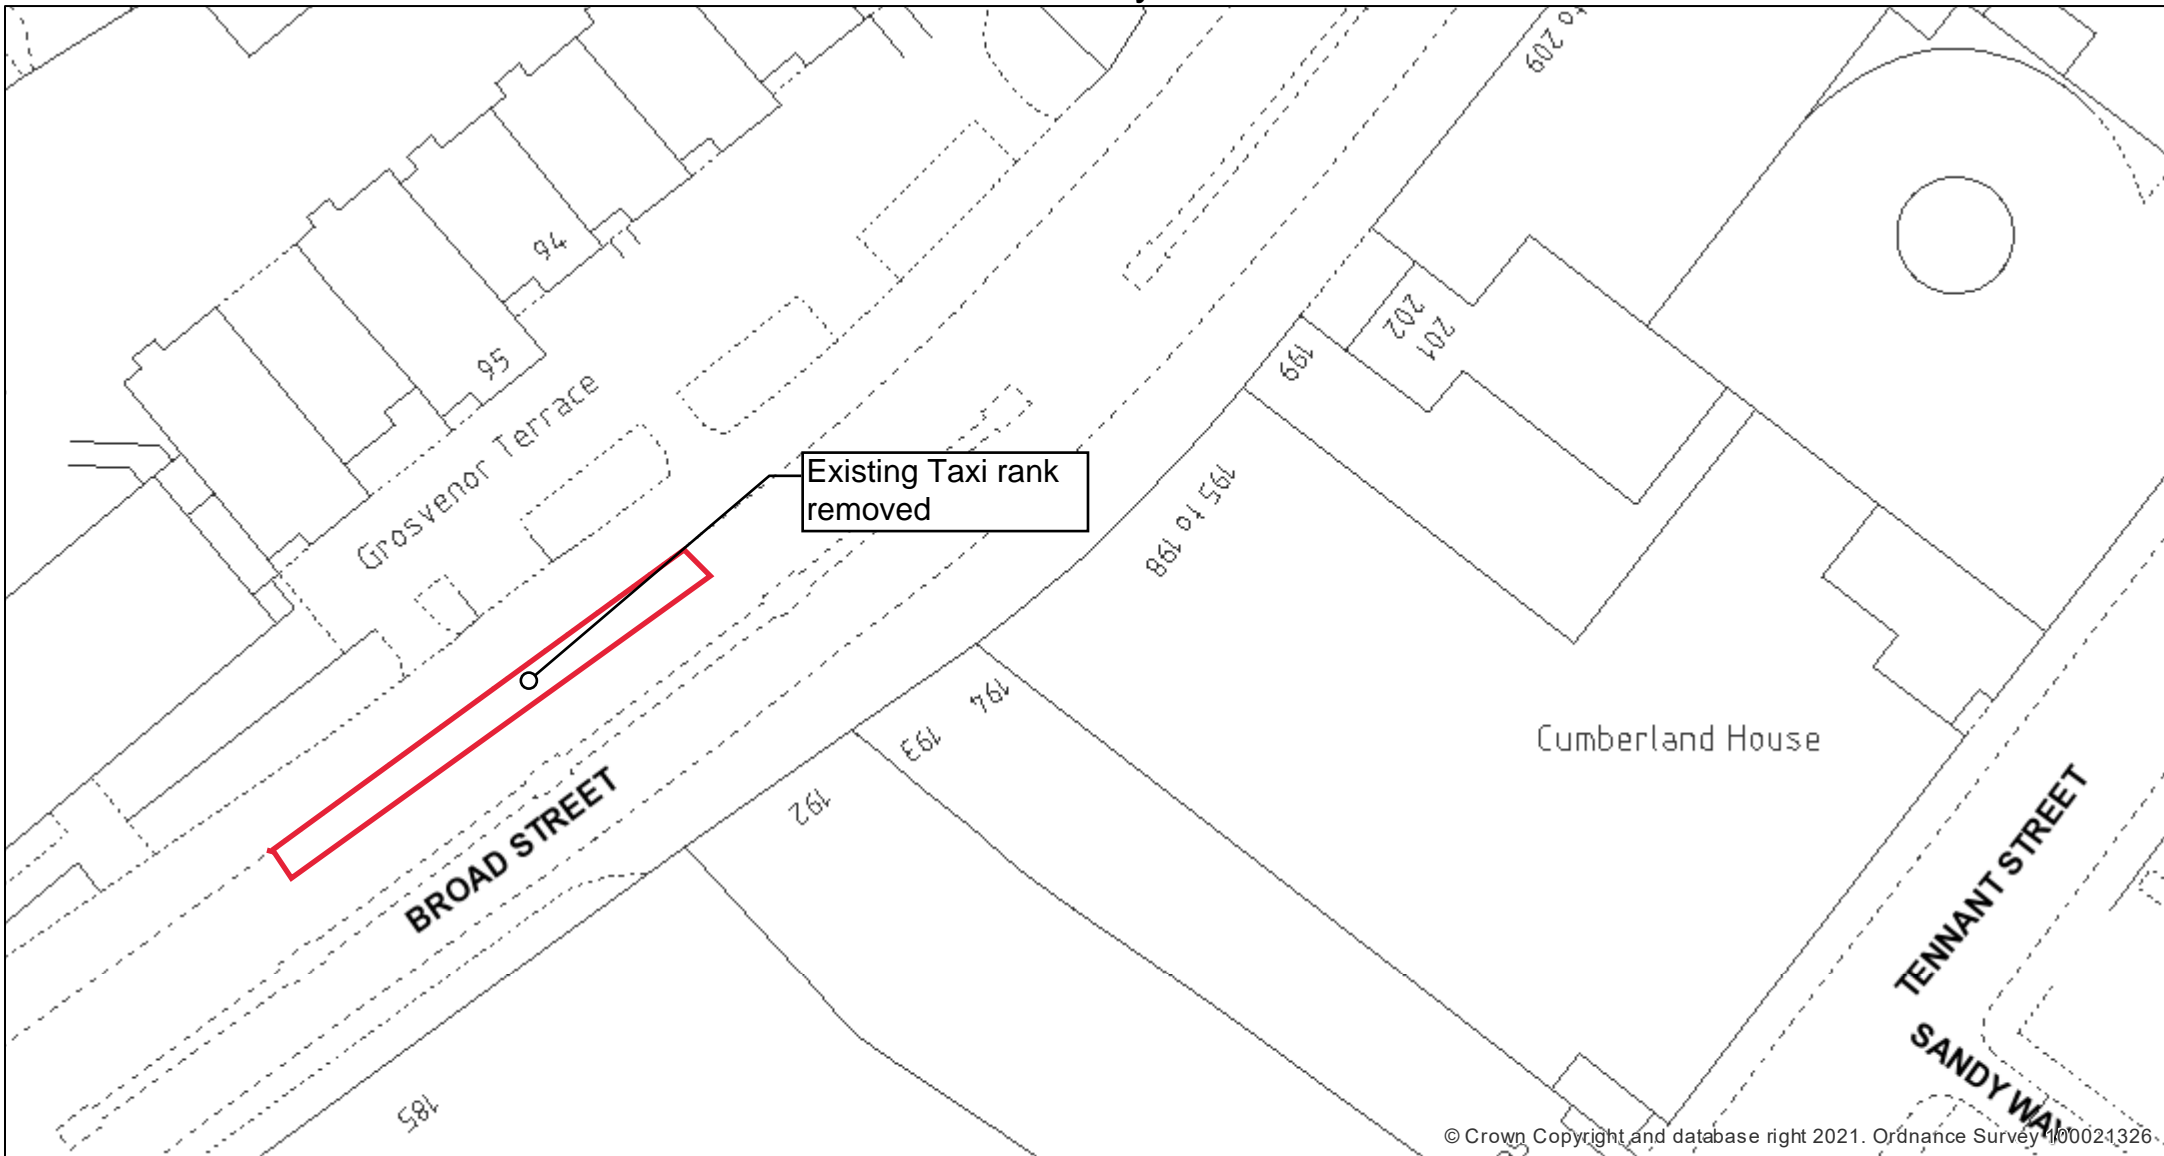

© Crown Copyright and database right 2021. Ordnance Survey 100024326



Date of Map Creation: 09/09/2021

Map Created By:

Scale: 1:500

© Crown copyright. All rights reserved. Birmingham City Council 100021326 (2019).  
You are not permitted to copy, sub-licence, distribute or sell any of this data to third parties in any form.  
© GeoPerspectives, supplied by Bluesky International Ltd  
Cities Revealed® copyright by The GeoInformation® Group, 2014 and Crown Copyright © All right reserved

