



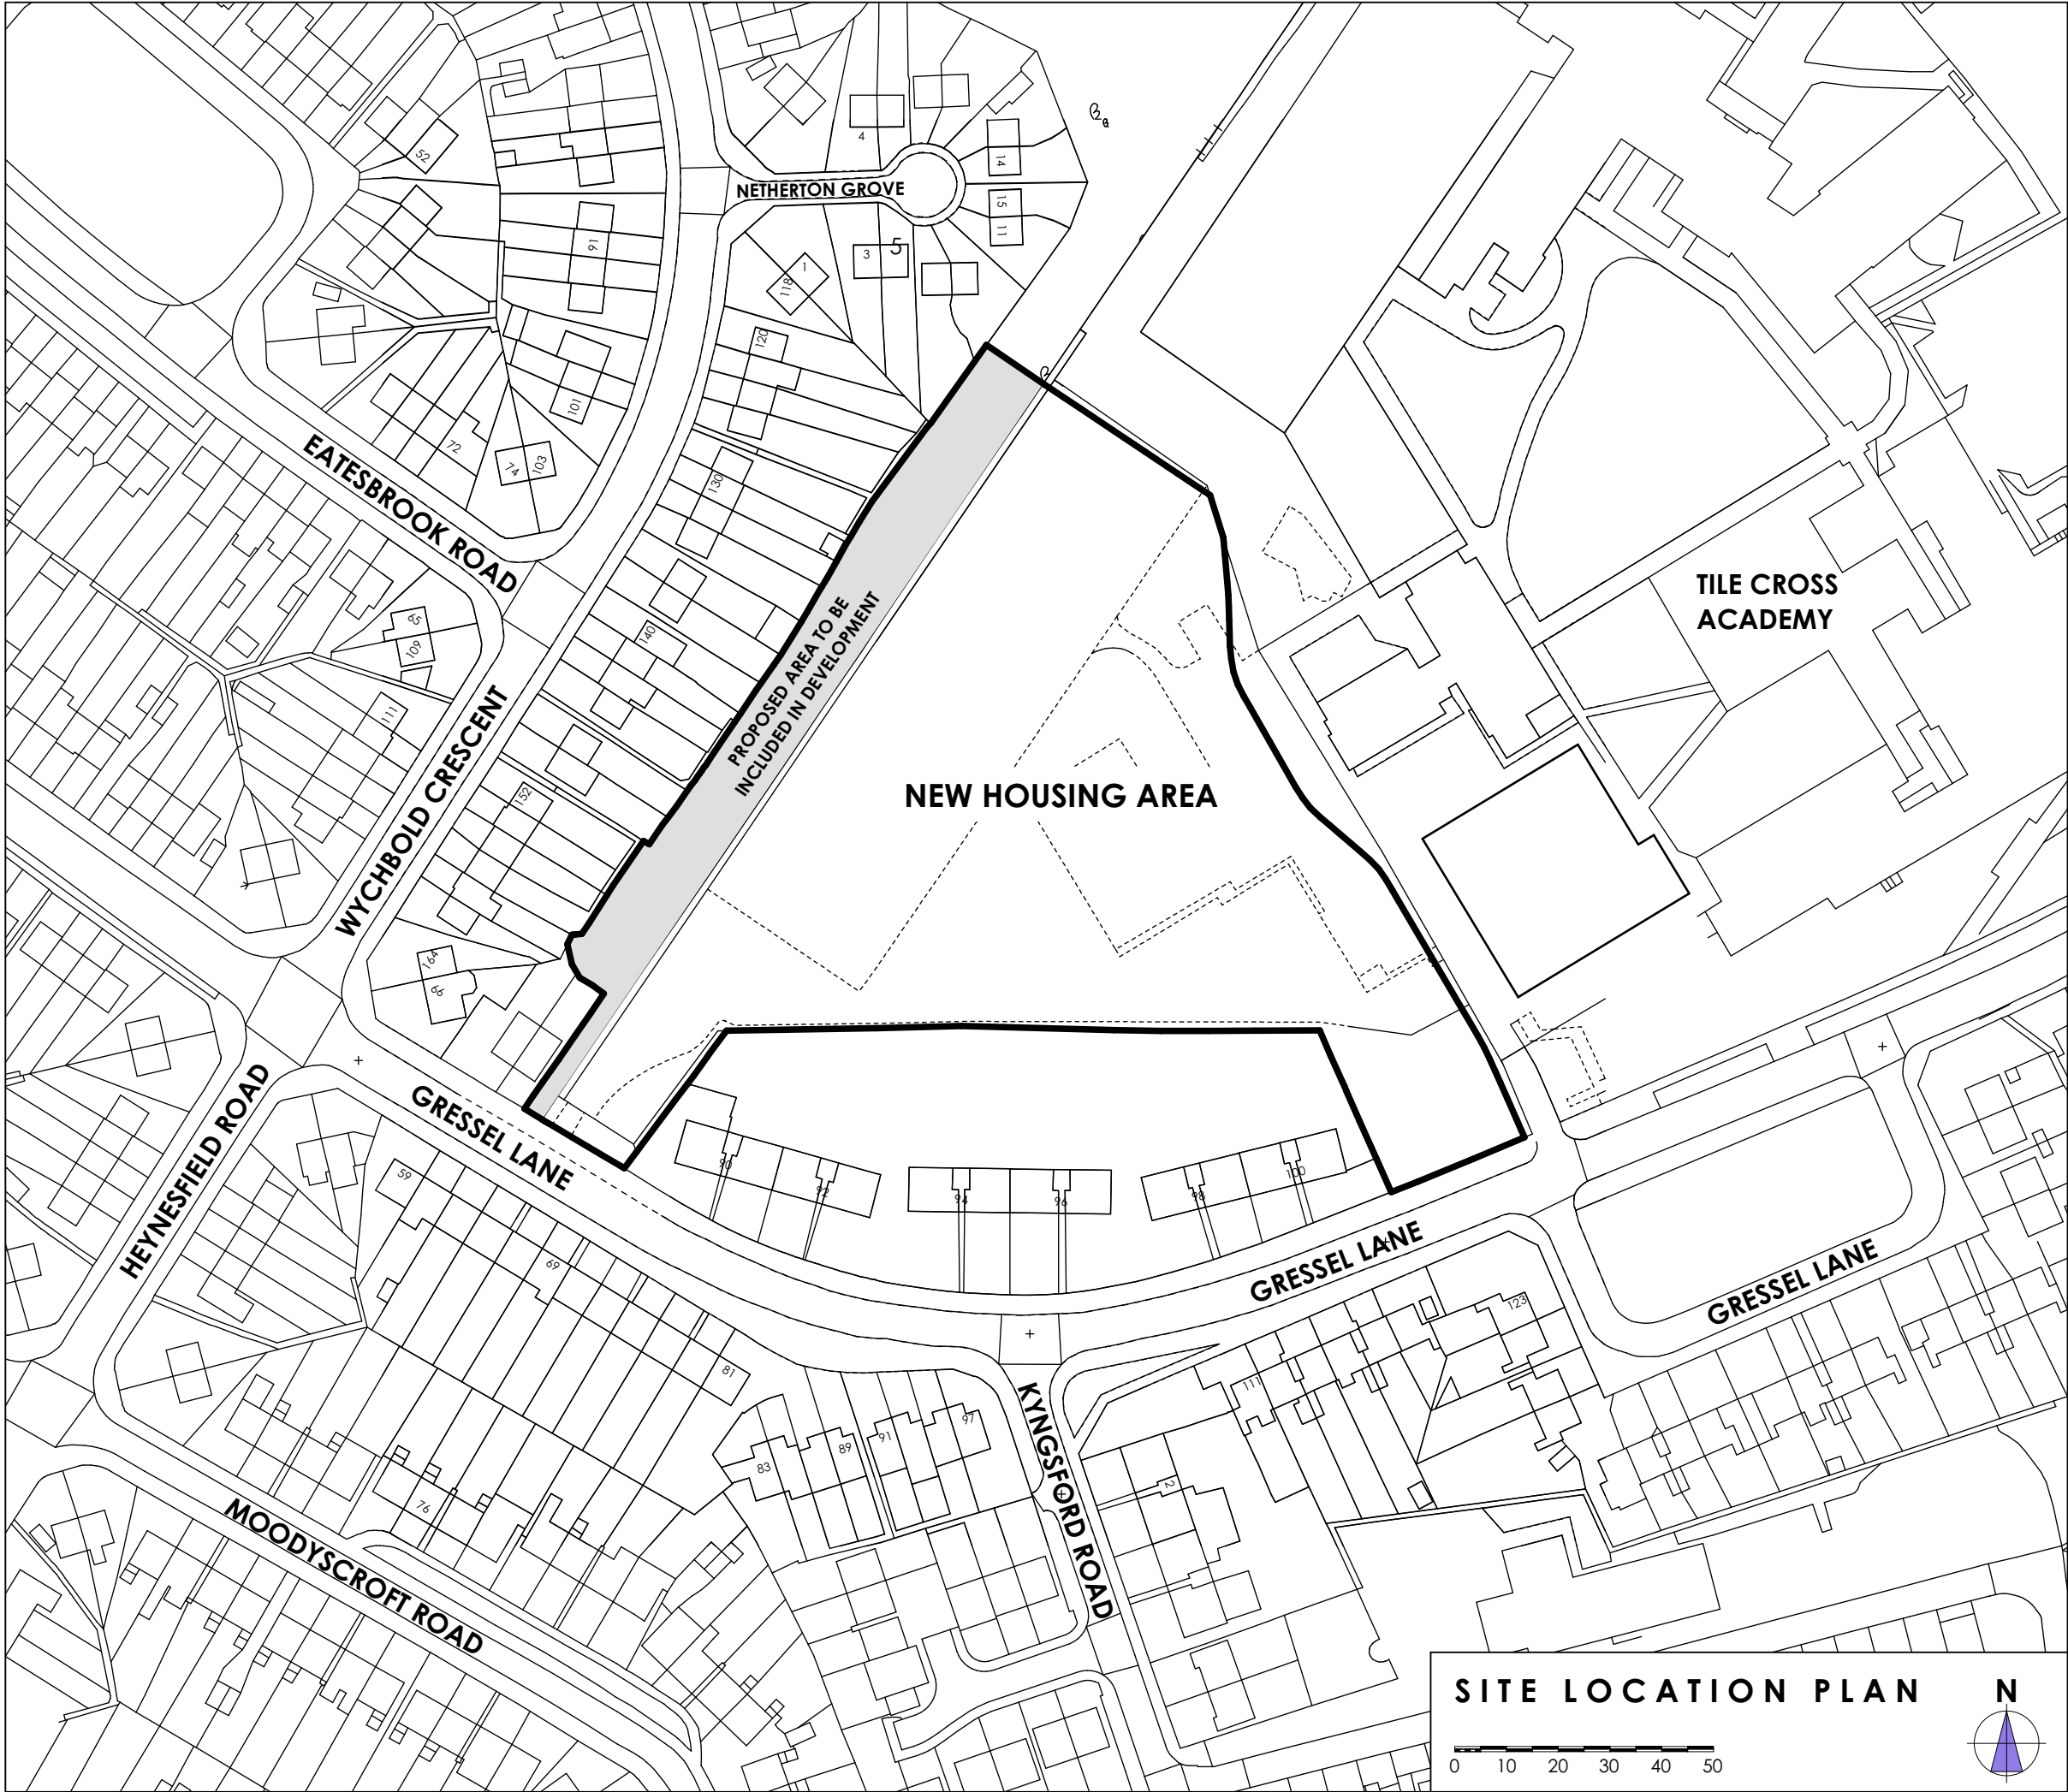

The copyright of this drawing is vested in the designer and should not be reproduced, copied or used for any other purpose than that it is intended for without the prior written consent of Oakley Architects.

REV	DATE REVISED	REVISION	REV BY

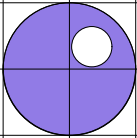

OAKLEY ARCHITECTS LTD
2 B HILLWOOD ROAD
SUTTON COLDFIELD
WEST MIDLANDS
B75 5QL
T: 0121 238 0683
E: design@oakleyarchitects.co.uk
www.oakleyarchitects.co.uk

CLIENT
BMHT

PROJECT
Gressel Lane, Birmingham

DRAWING TITLE
Site Location Plan

DRAWING SCALE 1:1250 (A3)	DATE DRAWN 28.04.2020
DRAWN BY LISA OAKLEY	CHECKED BY SIMON OAKLEY
JOB NUMBER 202004	DRAWING NUMBER 02 Consultation