



FILE PATH: X:\Commissions\CA02526 - BCR313 Variable 20mph 2014-0 Drawings\02 Working Drawings\CA02526_S13_011 Rev. 20mph Speed Limit (Handsworth Grammar School).dwg

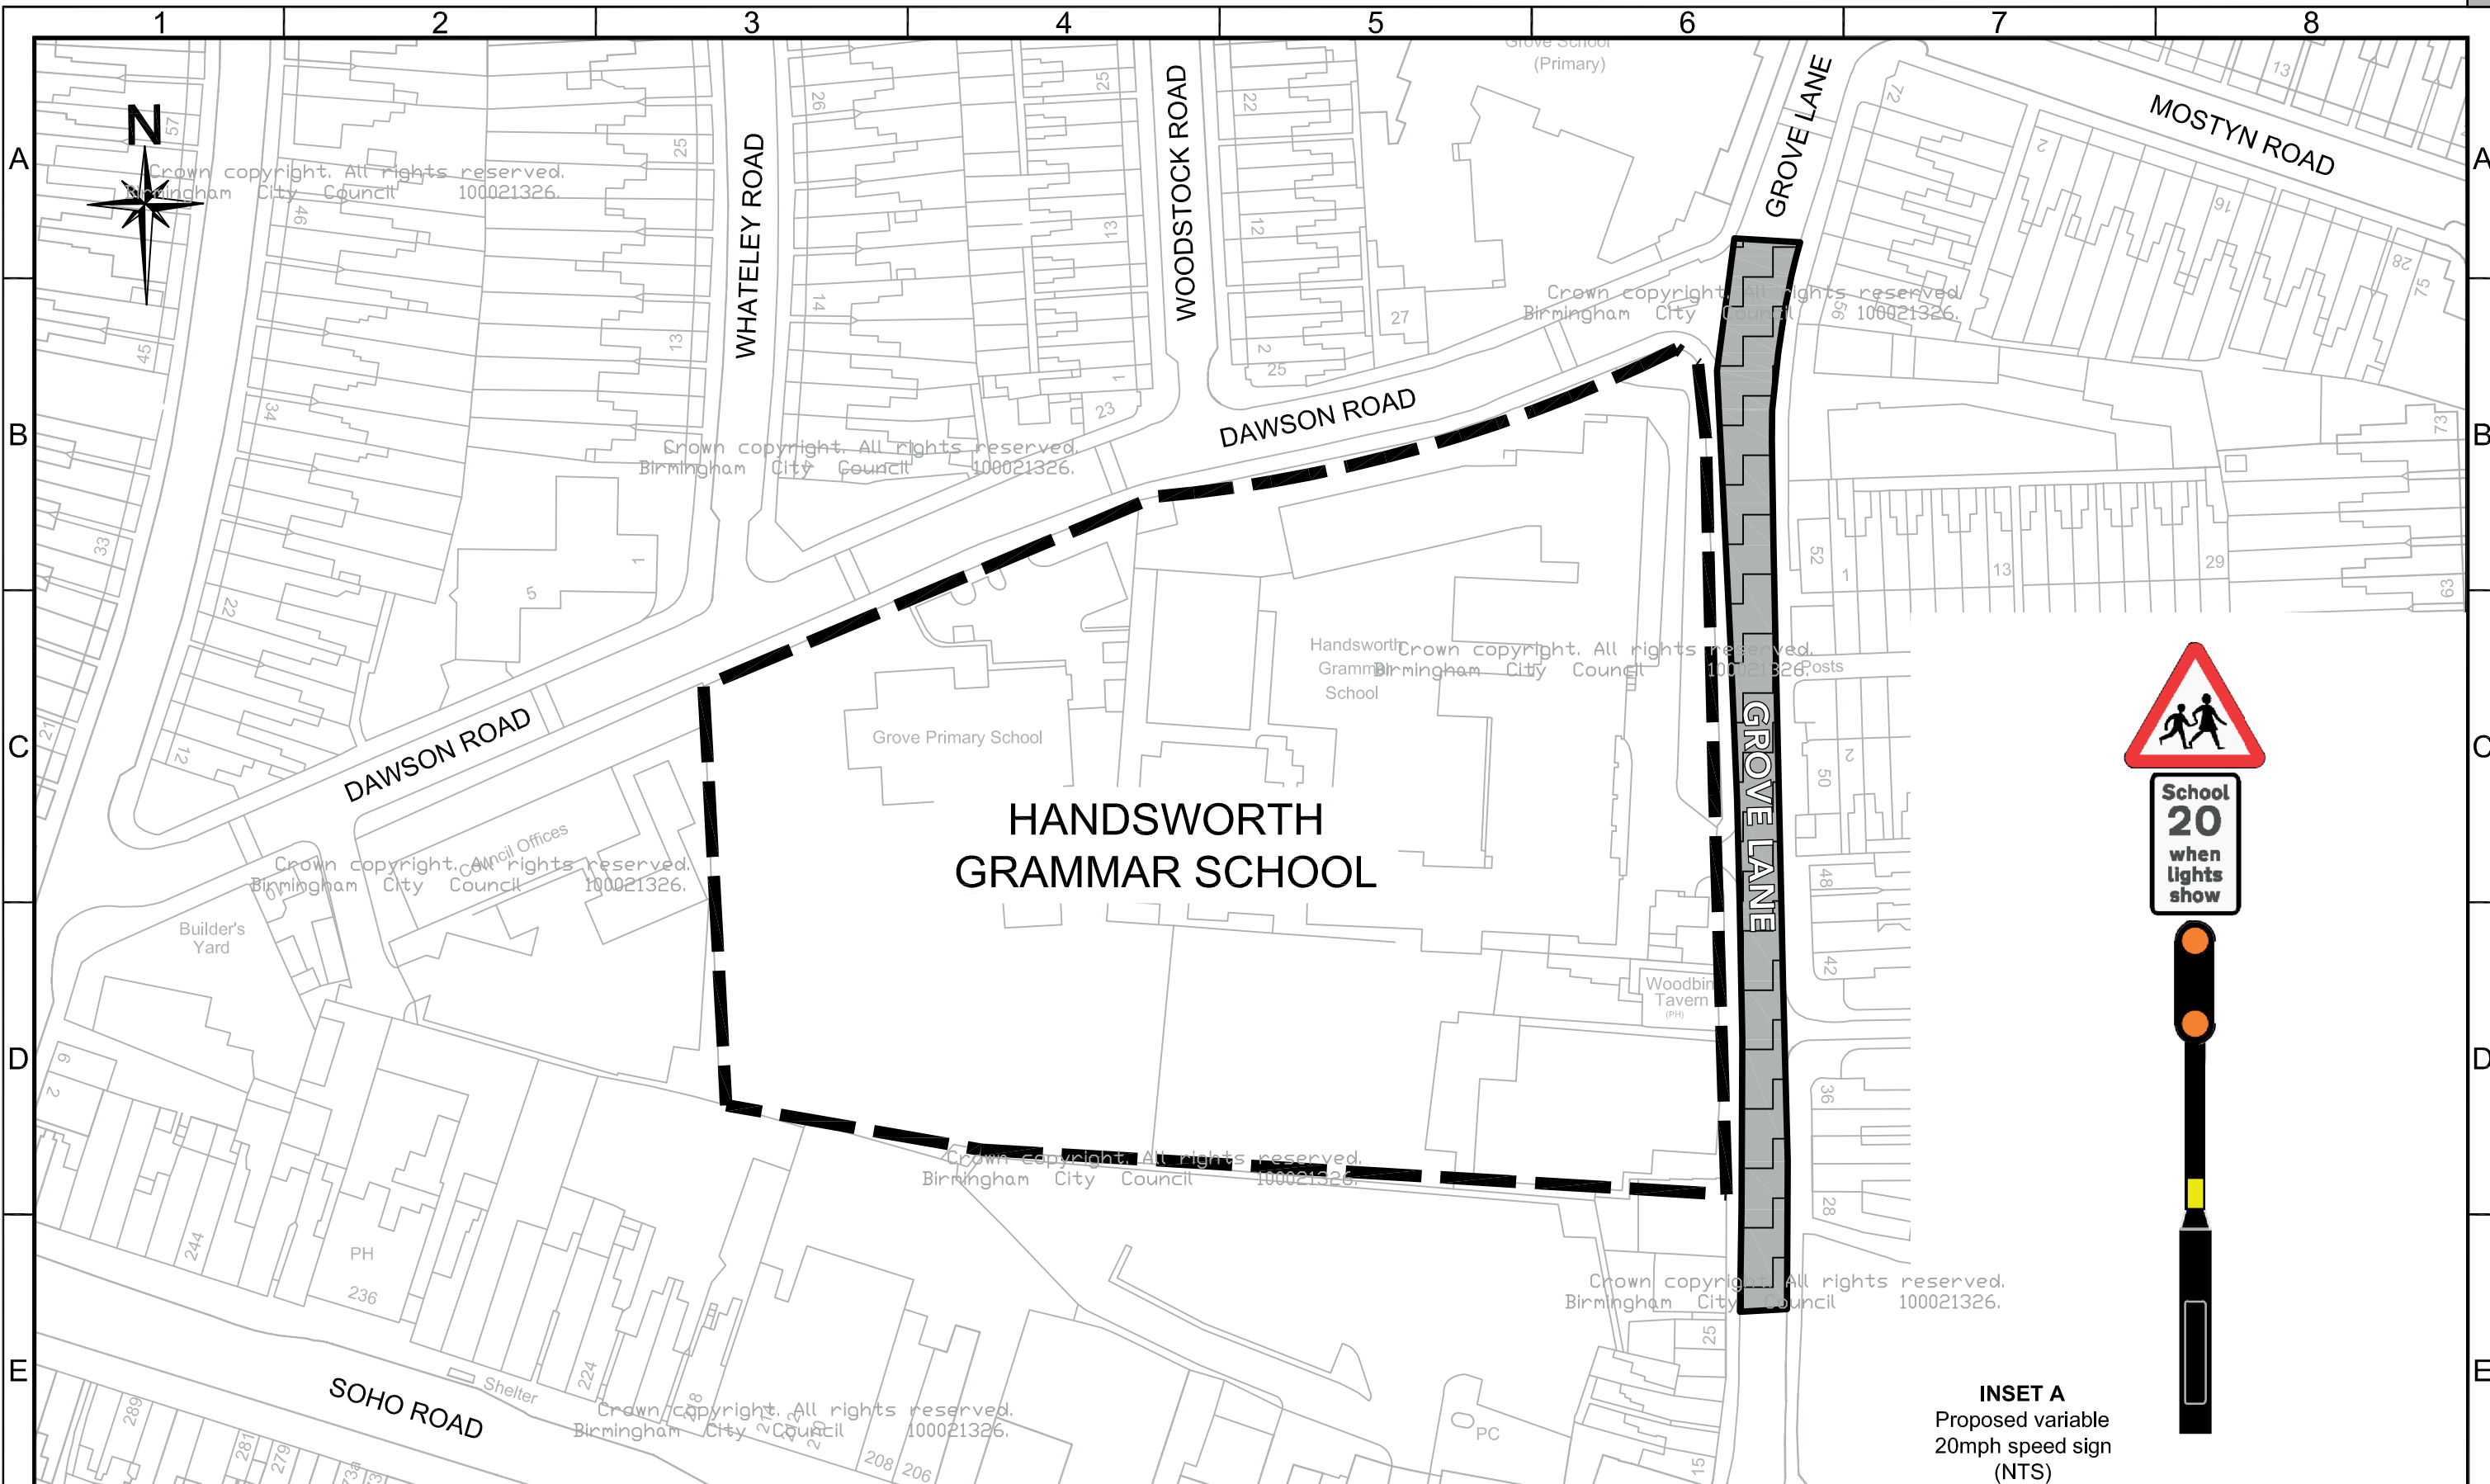

School
20
when
lights
show



INSET A
Proposed variable
20mph speed sign
(NTS)

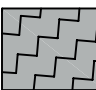Key:-
 Proposed section of the road affected by the variable 20mph speed limit

Crown copyright. All rights reserved.
Birmingham City Council 100021326.



SCHEME		VARIABLE 20MPH SPEED LIMITS OUTSIDE SCHOOLS			
DRAWING		HANDSWORTH GRAMMAR SCHOOL & GROVE PRIMARY SCHOOL		DATE	REV.
				DESIGNER	PM
				PS	20/01/17
				REVISION	DRN
					PM
				SCALE	REVISION
				1:1000	
				DWG. No	
				CA-02526_S13_011	

This map is based upon Ordnance Survey material with the permission of Ordnance Survey on behalf of the Controller of Her Majesty's Stationery Office Crown copyright. Unauthorised reproduction infringes Crown copyright and may lead to prosecution or civil proceedings. B.C.C. Licence No 100021326 Date 2016