


0 10 100
Millimetres

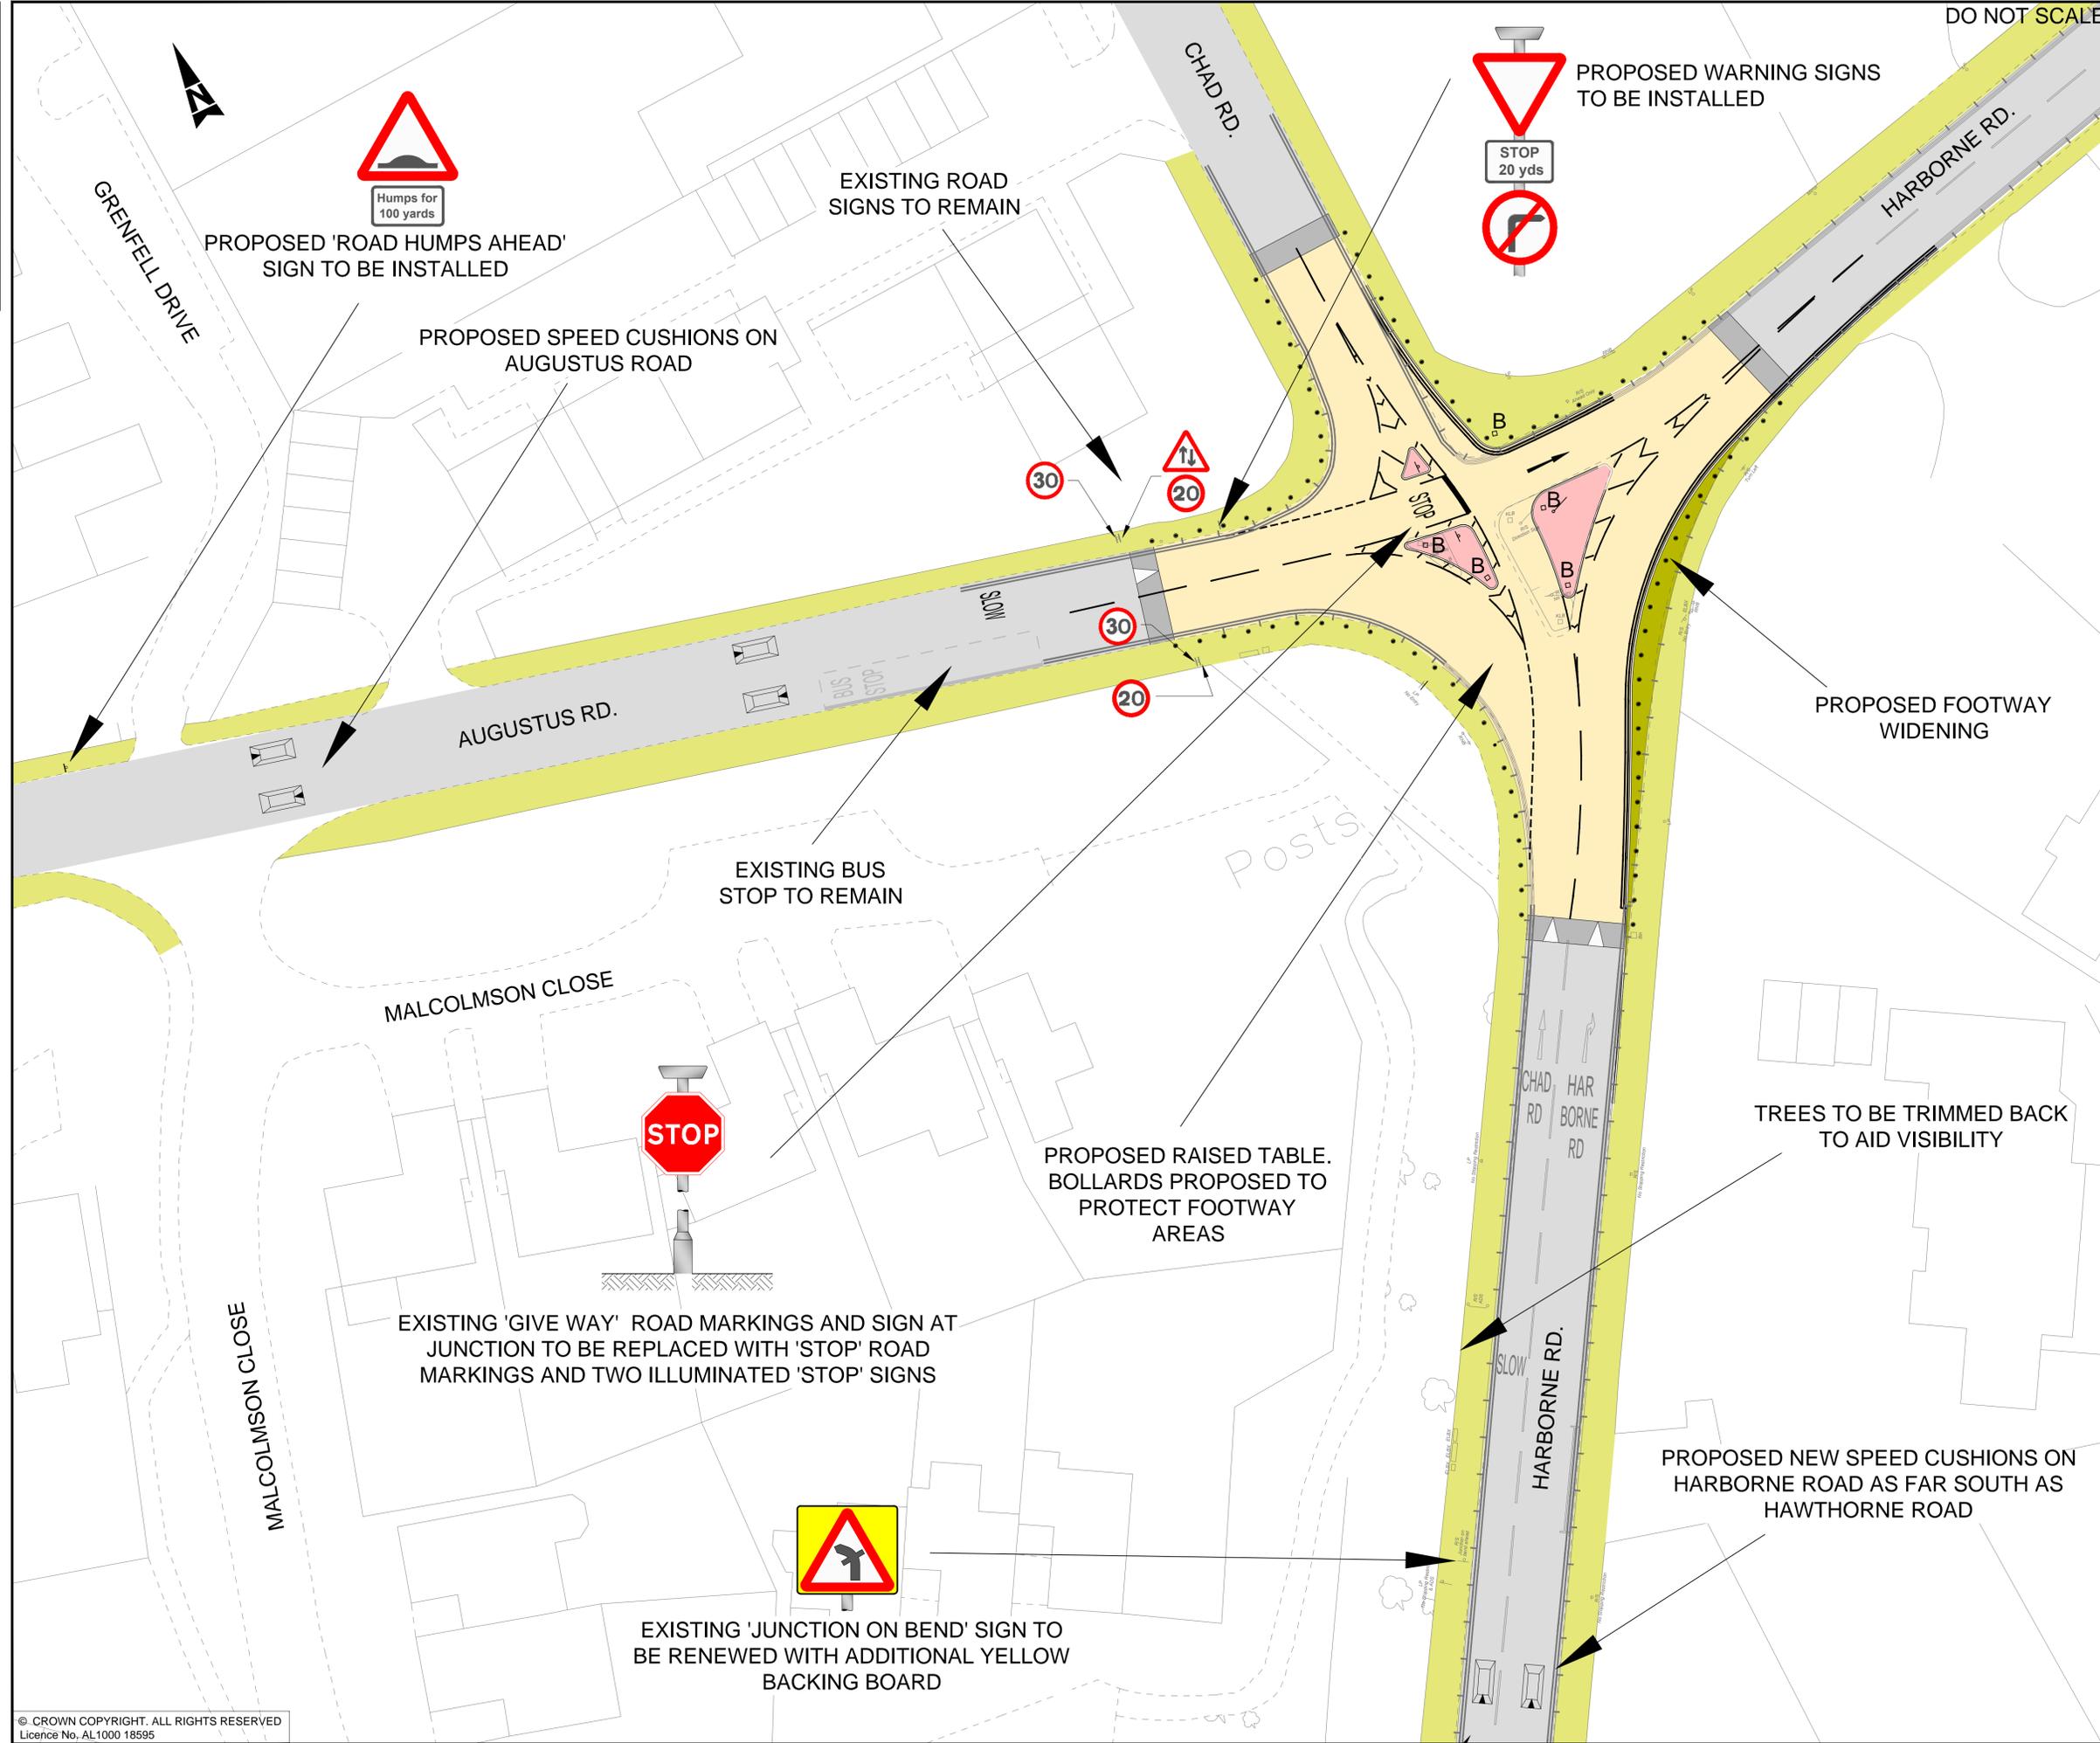

Key:

- Proposed traffic island
- Proposed footway
- Existing footway
- Existing carriageway
- Proposed raised table
- Proposed buff coloured tactile paving
- Proposed illuminated bollard
- Proposed speed cushion
- Proposed new ramps to raised table
- Proposed bollards

Note:
Layout is preliminary design 'for information' only and subject to approval from Highway Authority. (Footway widths based on Ordnance Survey).

Rev.	Date	Description	By	Chk'd	App'd
P2	02/07/19	CLIENT COMMENTS		AE	PDE TR
P1	21/06/19	DRAWING CREATED		AE	PDE JC

FOR INFORMATION S2

ATKINS

The AXIS
10, Holiday Street
Birmingham
West Midlands
B1 1TF

Tel: +44 (0)121 483 5000
Fax: +44 (0)121 483 5252
www.atkinsglobal.com

Client

Birmingham City Council

Transport for West Midlands

Project Title
BIRMINGHAM GROWTH POINT PUBLIC TRANSPORT PACKAGE

Drawing Title
HARBORNE ROAD / AUGUSTUS ROAD PUBLIC CONSULTATION

Scale	Designed	Drawn	Checked	Authorised
NTS	AE	HM	PDE	JC
Original Size	Date	Date	Date	Date
A1	21/06/19	21/06/19	21/06/19	21/06/19
Drawing Number	Originator	Volume	Project Ref. No.	Revision
HA PIN	TFWM - ATK	HGN -	5155624	
	HARB - DR - D - 1100			P2
Location	Type	Role	Number	

100
0 10
Millimetres



DO NOT SCALE

PROPOSED NEW SPEED CUSHIONS ON HARBORNE ROAD BETWEEN HAWTHORNE ROAD AND AUGUSTUS ROAD

PROPOSED 'ROAD HUMPS AHEAD' SIGN TO BE INSTALLED

PROPOSED 'ROAD HUMPS AHEAD' SIGN TO BE INSTALLED

Key:

- Proposed traffic island
- Proposed footway
- Existing footway
- Existing carriageway
- Proposed raised table
- Proposed buff coloured tactile paving
- Proposed illuminated bollard
- Proposed speed cushion
- Proposed new ramps to raised table
- Proposed raised table
- Proposed bollards

Note:
Layout is preliminary design 'for information' only and subject to approval from Highway Authority. (Footway widths based on Ordnance Survey).

Rev.	Date	Description	By	Chk'd	App'd
P3	08/07/19	NOTES AMENDED		AE	PDE TR
P2	02/07/19	CLIENT COMMENTS		AE	PDE TR
P1	21/06/19	DRAWING CREATED		AE	PDE JC

Drawing Status: **FOR INFORMATION** Suitability: **S2**

ATKINS
The AXIS
10, Holiday Street
Birmingham
West Midlands
B1 1TF
Tel: +44 (0)121 483 5000
Fax: +44 (0)121 483 5252
www.atkinsglobal.com

Client: **Birmingham City Council**
Transport for West Midlands

Project Title: **BIRMINGHAM GROWTH POINT PUBLIC TRANSPORT PACKAGE**

Drawing Title: **HARBORNE ROAD / WESTBORNE RD. PUBLIC CONSULTATION**

Scale	Designed	Drawn	Checked	Authorised
NTS	AE	HM	PDE	JC
Original Size	Date	Date	Date	Date
A1	21/06/19	21/06/19	21/06/19	21/06/19
Drawing Number	Originator	Volume	Project Ref. No.	
HA PIN	TFWM - ATK	HGN -	5155624	
	HARB - DR - D - 1500		Revision	P3
Location	Type	Role	Number	