


FILE PATH - X:\Commissions\CA-03125-01 Clean Air Zone Additional Measures\4.0 Drawings\01. Parking\03. Approved Drawings\G\_CA-03125-01\_S1\_005.dwg

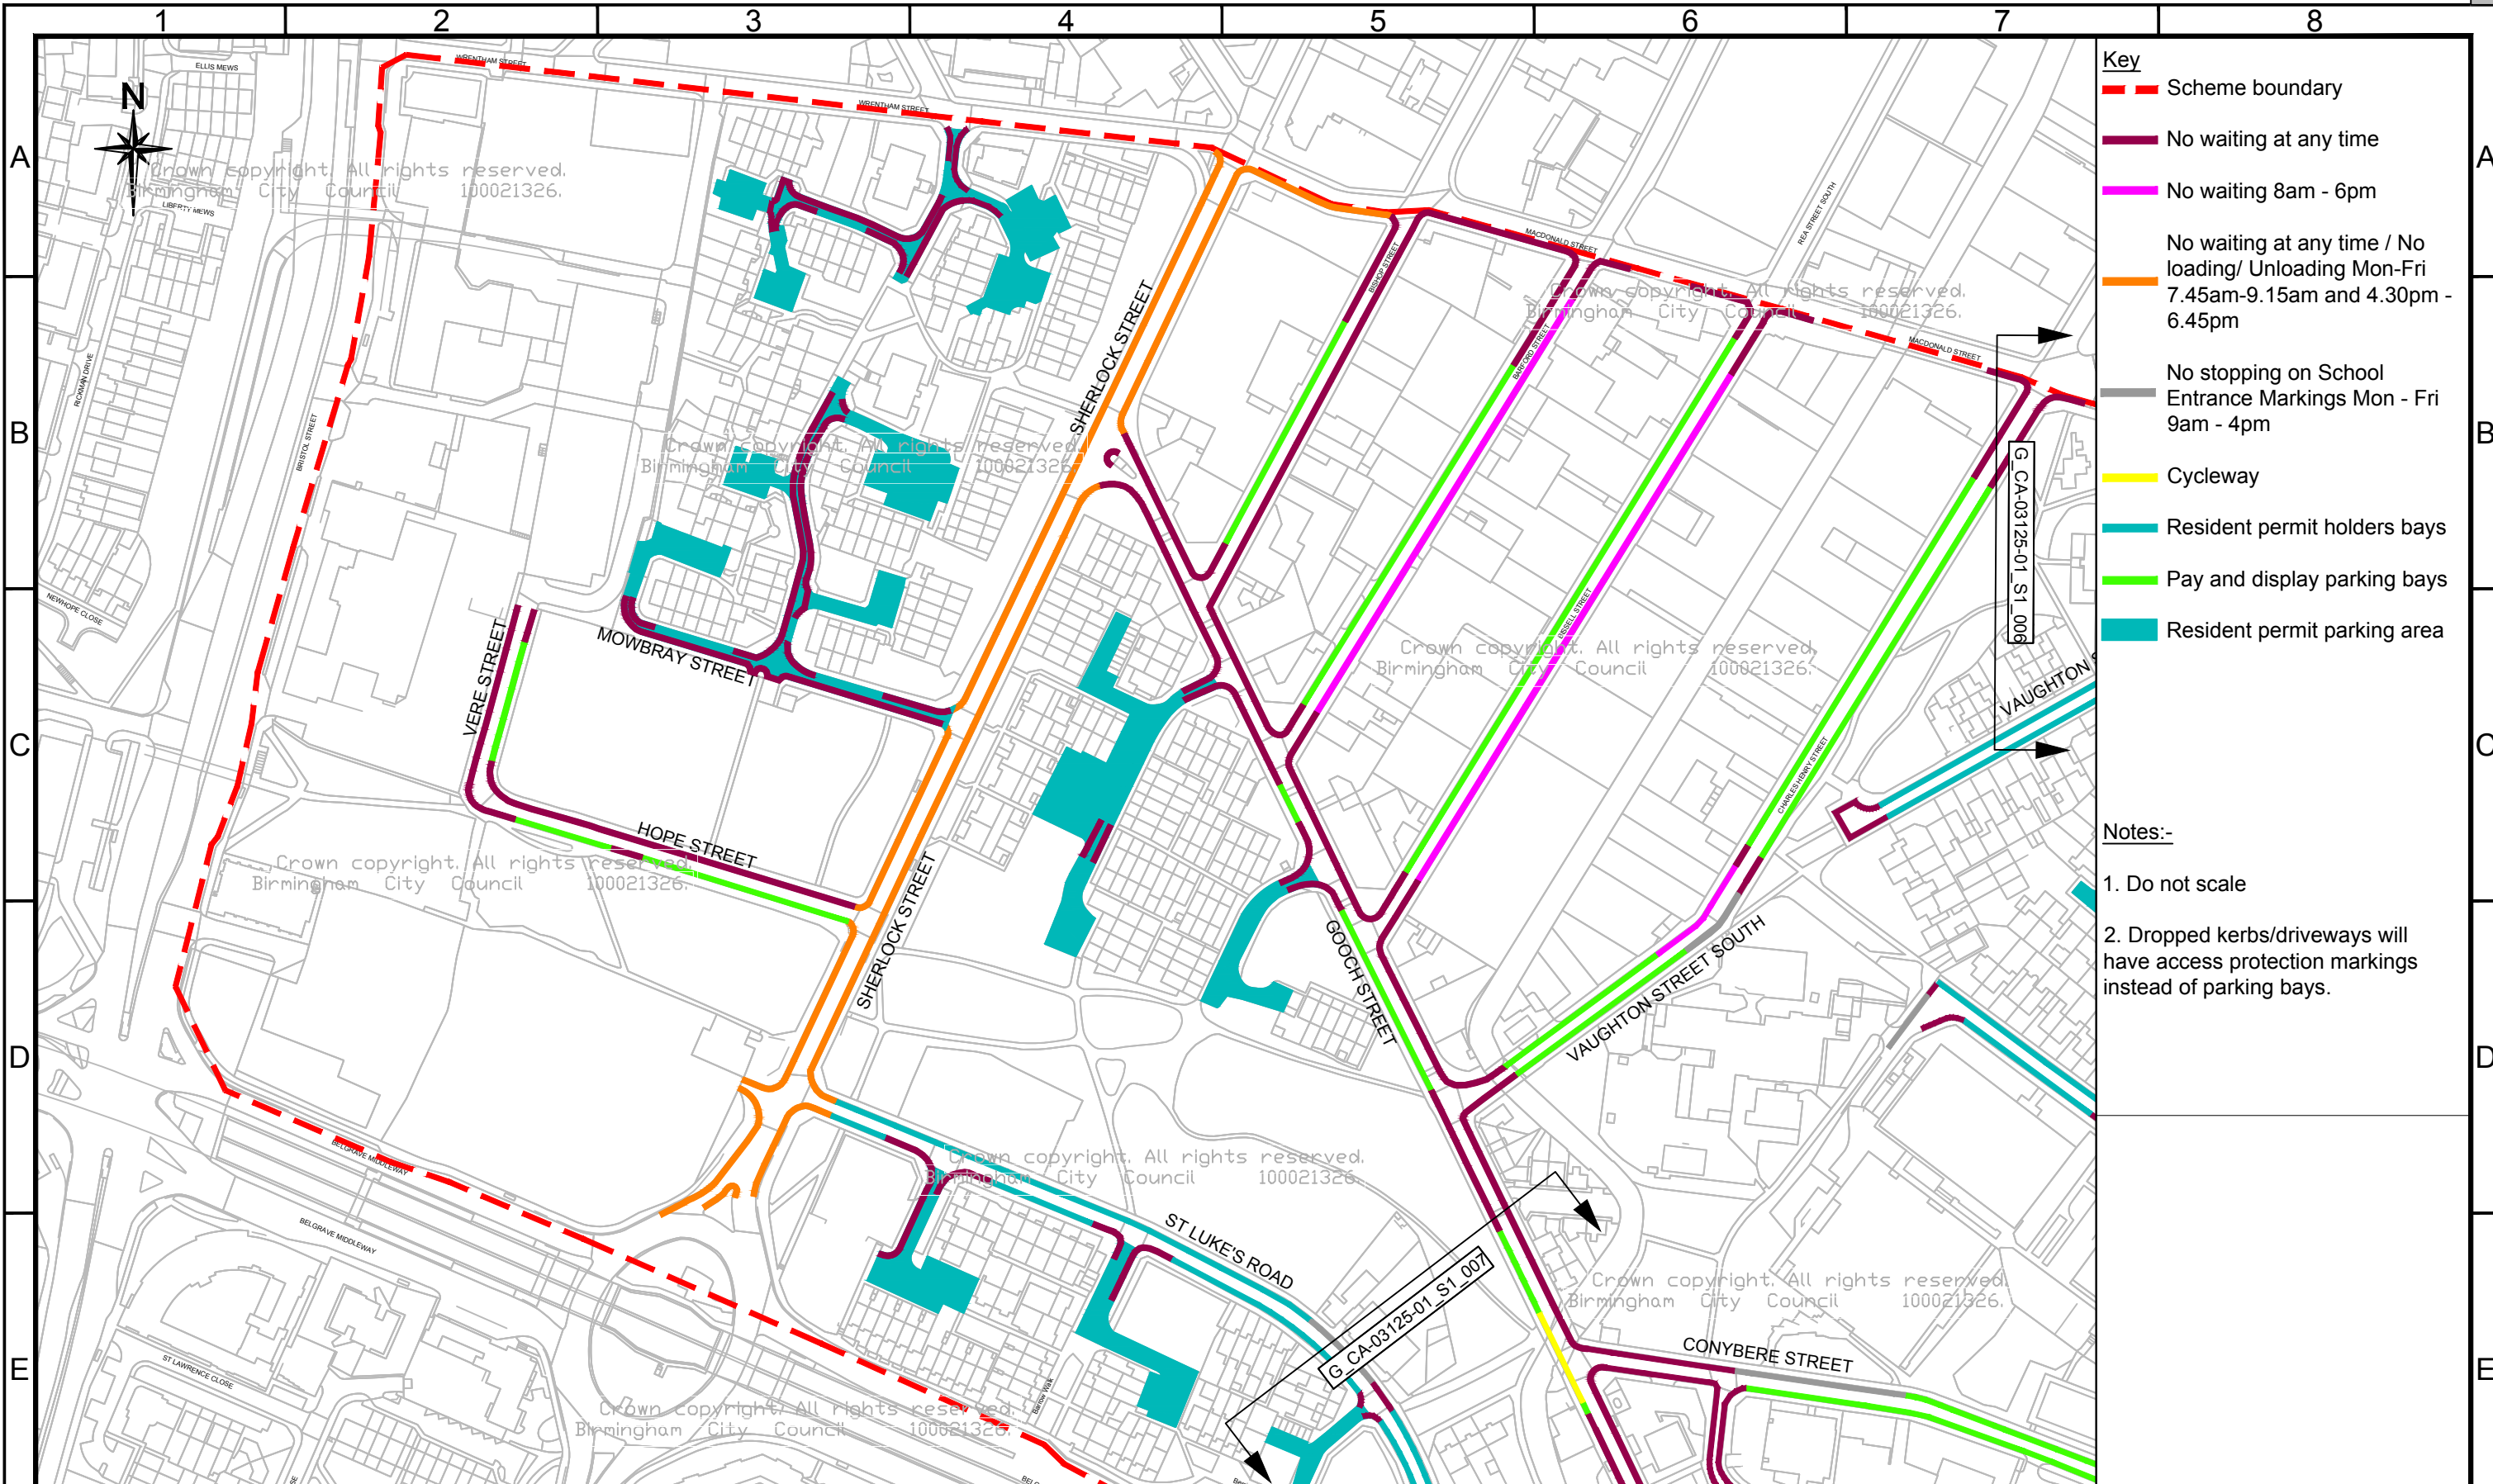

**Key**

- - - Scheme boundary
- No waiting at any time
- No waiting 8am - 6pm
- No waiting at any time / No loading/ Unloading Mon-Fri 7.45am-9.15am and 4.30pm - 6.45pm
- No stopping on School Entrance Markings Mon - Fri 9am - 4pm
- Cycleway
- Resident permit holders bays
- Pay and display parking bays
- Resident permit parking area

**Notes:-**

- Do not scale
- Dropped kerbs/driveways will have access protection markings instead of parking bays.




Crown copyright. All rights reserved.  
Birmingham City Council 100021326.

<p><b>Birmingham City Council</b> TRANSPORTATION AND CONNECTIVITY 1 LANCASTER CIRCUS, BIRMINGHAM, B4 7DQ</p>	<p><b>SCHEME</b></p> <p>CLEAN AIR ZONE ADDITIONAL MEASURES (PARKING)</p>																				
			<p><b>DRAWING</b></p> <p>HIGHGATE PARKING RESTRICTIONS SHEET 1 OF 3</p>		<table border="1"> <thead> <tr> <th>DATE</th> <th>REV.</th> <th colspan="2">REVISIONS</th> <th>DRN</th> <th>PM</th> </tr> </thead> <tbody> <tr> <td>DE 25/06/19</td> <td>SP</td> <td>SP</td> <td>25/06/19</td> <td>-</td> <td>-</td> </tr> </tbody> </table>	DATE	REV.	REVISIONS		DRN	PM	DE 25/06/19	SP	SP	25/06/19	-	-	<table border="1"> <tr> <td>DRAWING STATUS</td> <td>SCALE</td> </tr> <tr> <td>GENERAL</td> <td>1:2500</td> </tr> </table>	DRAWING STATUS	SCALE	GENERAL
DATE	REV.	REVISIONS		DRN	PM																
DE 25/06/19	SP	SP	25/06/19	-	-																
DRAWING STATUS	SCALE																				
GENERAL	1:2500																				
<p>DWG. No CA-03125-01_S1_005</p>			<p>This map is based upon Ordnance Survey material with the permission of Ordnance Survey on behalf of the Controller of Her Majesty's Stationery Office Crown copyright. Unauthorised reproduction infringes Crown copyright and may lead to prosecution or civil proceedings. B.C.C. Licence No 100021326 Date 2019</p>																		

A3

FILE PATH - X:\Commissions\CA-03125-01 Clean Air Zone Additional Measures\4.0 Drawings\01. Parking\03. Approved Drawings\G\_CA-03125-01\_S1\_006.dwg

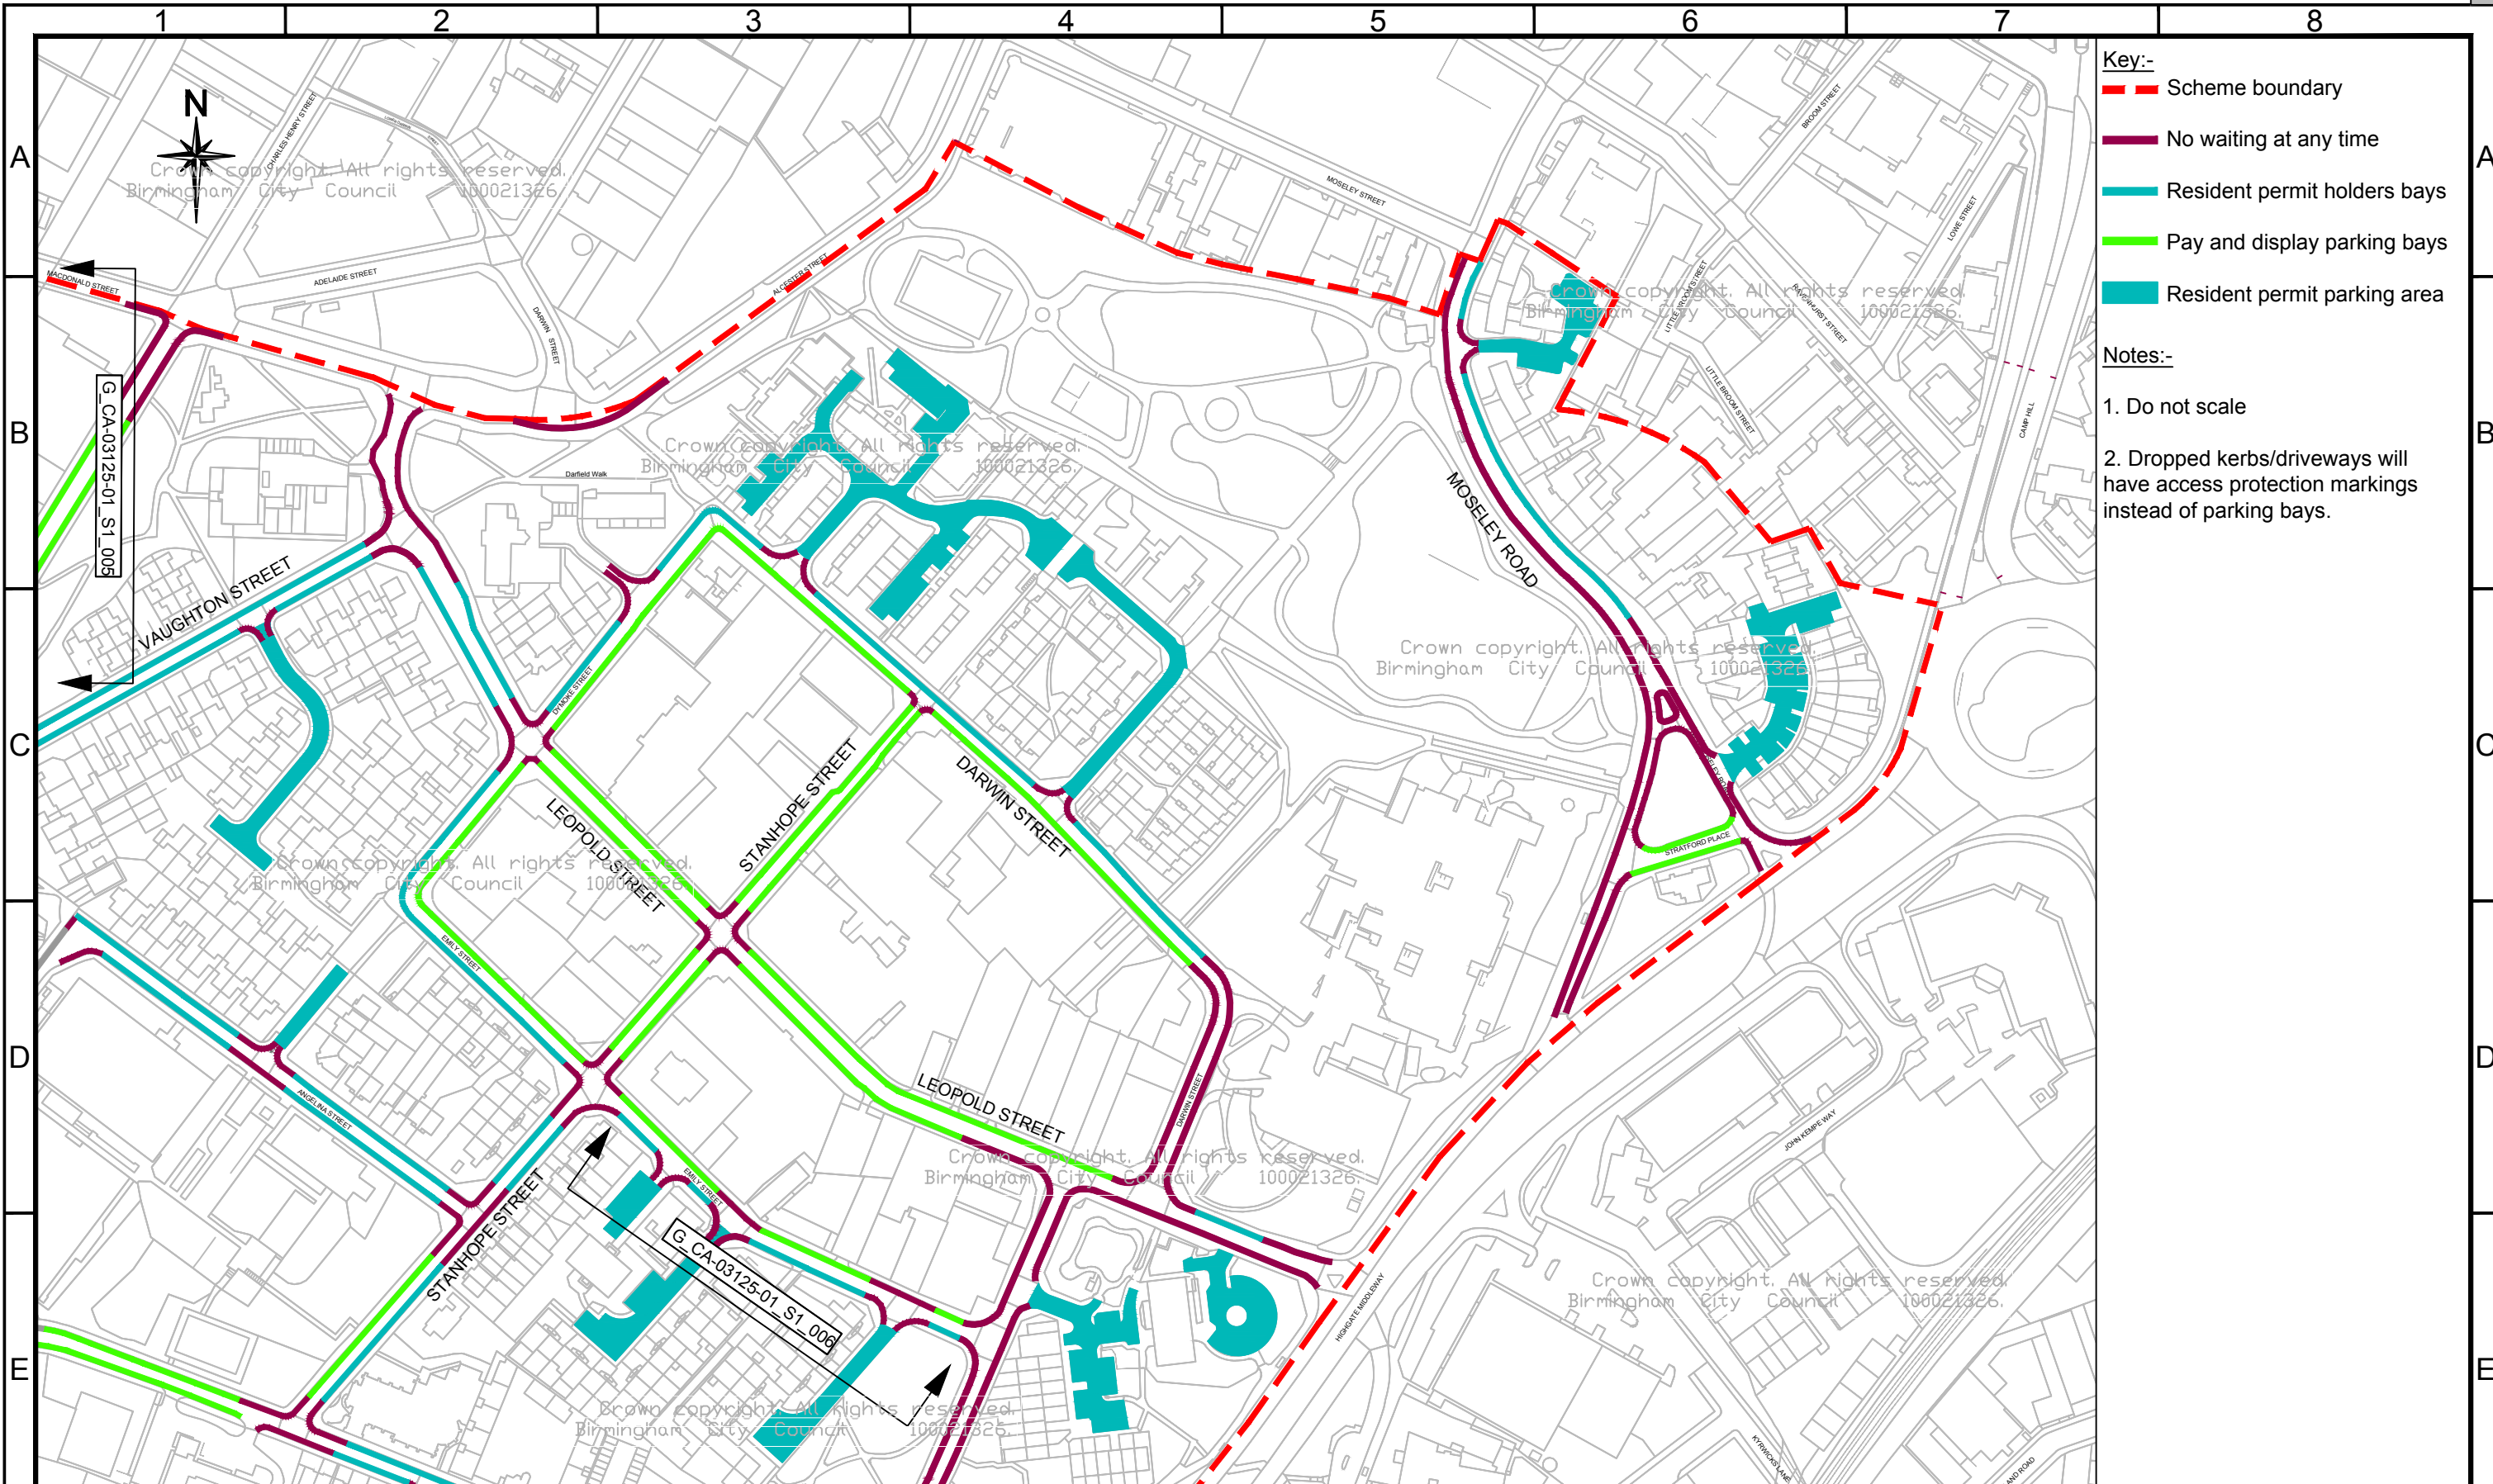



- Key:-**
- - - Scheme boundary
  - No waiting at any time
  - Resident permit holders bays
  - Pay and display parking bays
  - █ Resident permit parking area
- Notes:-**
1. Do not scale
  2. Dropped kerbs/driveways will have access protection markings instead of parking bays.




A3

Crown copyright. All rights reserved.  
Birmingham City Council 100021326.

 <b>Birmingham City Council</b> TRANSPORTATION AND CONNECTIVITY 1 LANCASTER CIRCUS, BIRMINGHAM, B4 7DQ	<b>SCHEME</b> CLEAN AIR ZONE ADDITIONAL MEASURES (PARKING)																																							
	 ISO 9001 Quality Management		<b>DRAWING</b> HIGHGATE PARKING RESTRICTIONS SHEET 2 OF 3		<table border="1" style="width: 100%; border-collapse: collapse;"> <tr> <th>DATE</th> <th>REV.</th> <th colspan="2">REVISIONS</th> <th>DRN</th> <th>PM</th> </tr> <tr> <td>DE 25/06/19</td> <td>SP</td> <td>SP</td> <td>25/06/19</td> <td></td> <td></td> </tr> <tr> <td colspan="5">DRAWING STATUS</td> <td>REVISION</td> </tr> <tr> <td colspan="5">GENERAL</td> <td>SCALE</td> </tr> <tr> <td colspan="5">DWG. No</td> <td></td> </tr> <tr> <td colspan="5">CA-03125-01_S1_006</td> <td></td> </tr> </table>	DATE	REV.	REVISIONS		DRN	PM	DE 25/06/19	SP	SP	25/06/19			DRAWING STATUS					REVISION	GENERAL					SCALE	DWG. No						CA-03125-01_S1_006				
DATE	REV.	REVISIONS		DRN	PM																																			
DE 25/06/19	SP	SP	25/06/19																																					
DRAWING STATUS					REVISION																																			
GENERAL					SCALE																																			
DWG. No	
CA-03125-01_S1_006	

This map is based upon Ordnance Survey material with the permission of Ordnance Survey on behalf of the Controller of Her Majesty's Stationery Office Crown copyright. Unauthorised reproduction infringes Crown copyright and may lead to prosecution or civil proceedings. B.C.C. Licence No 100021326 Date 2019

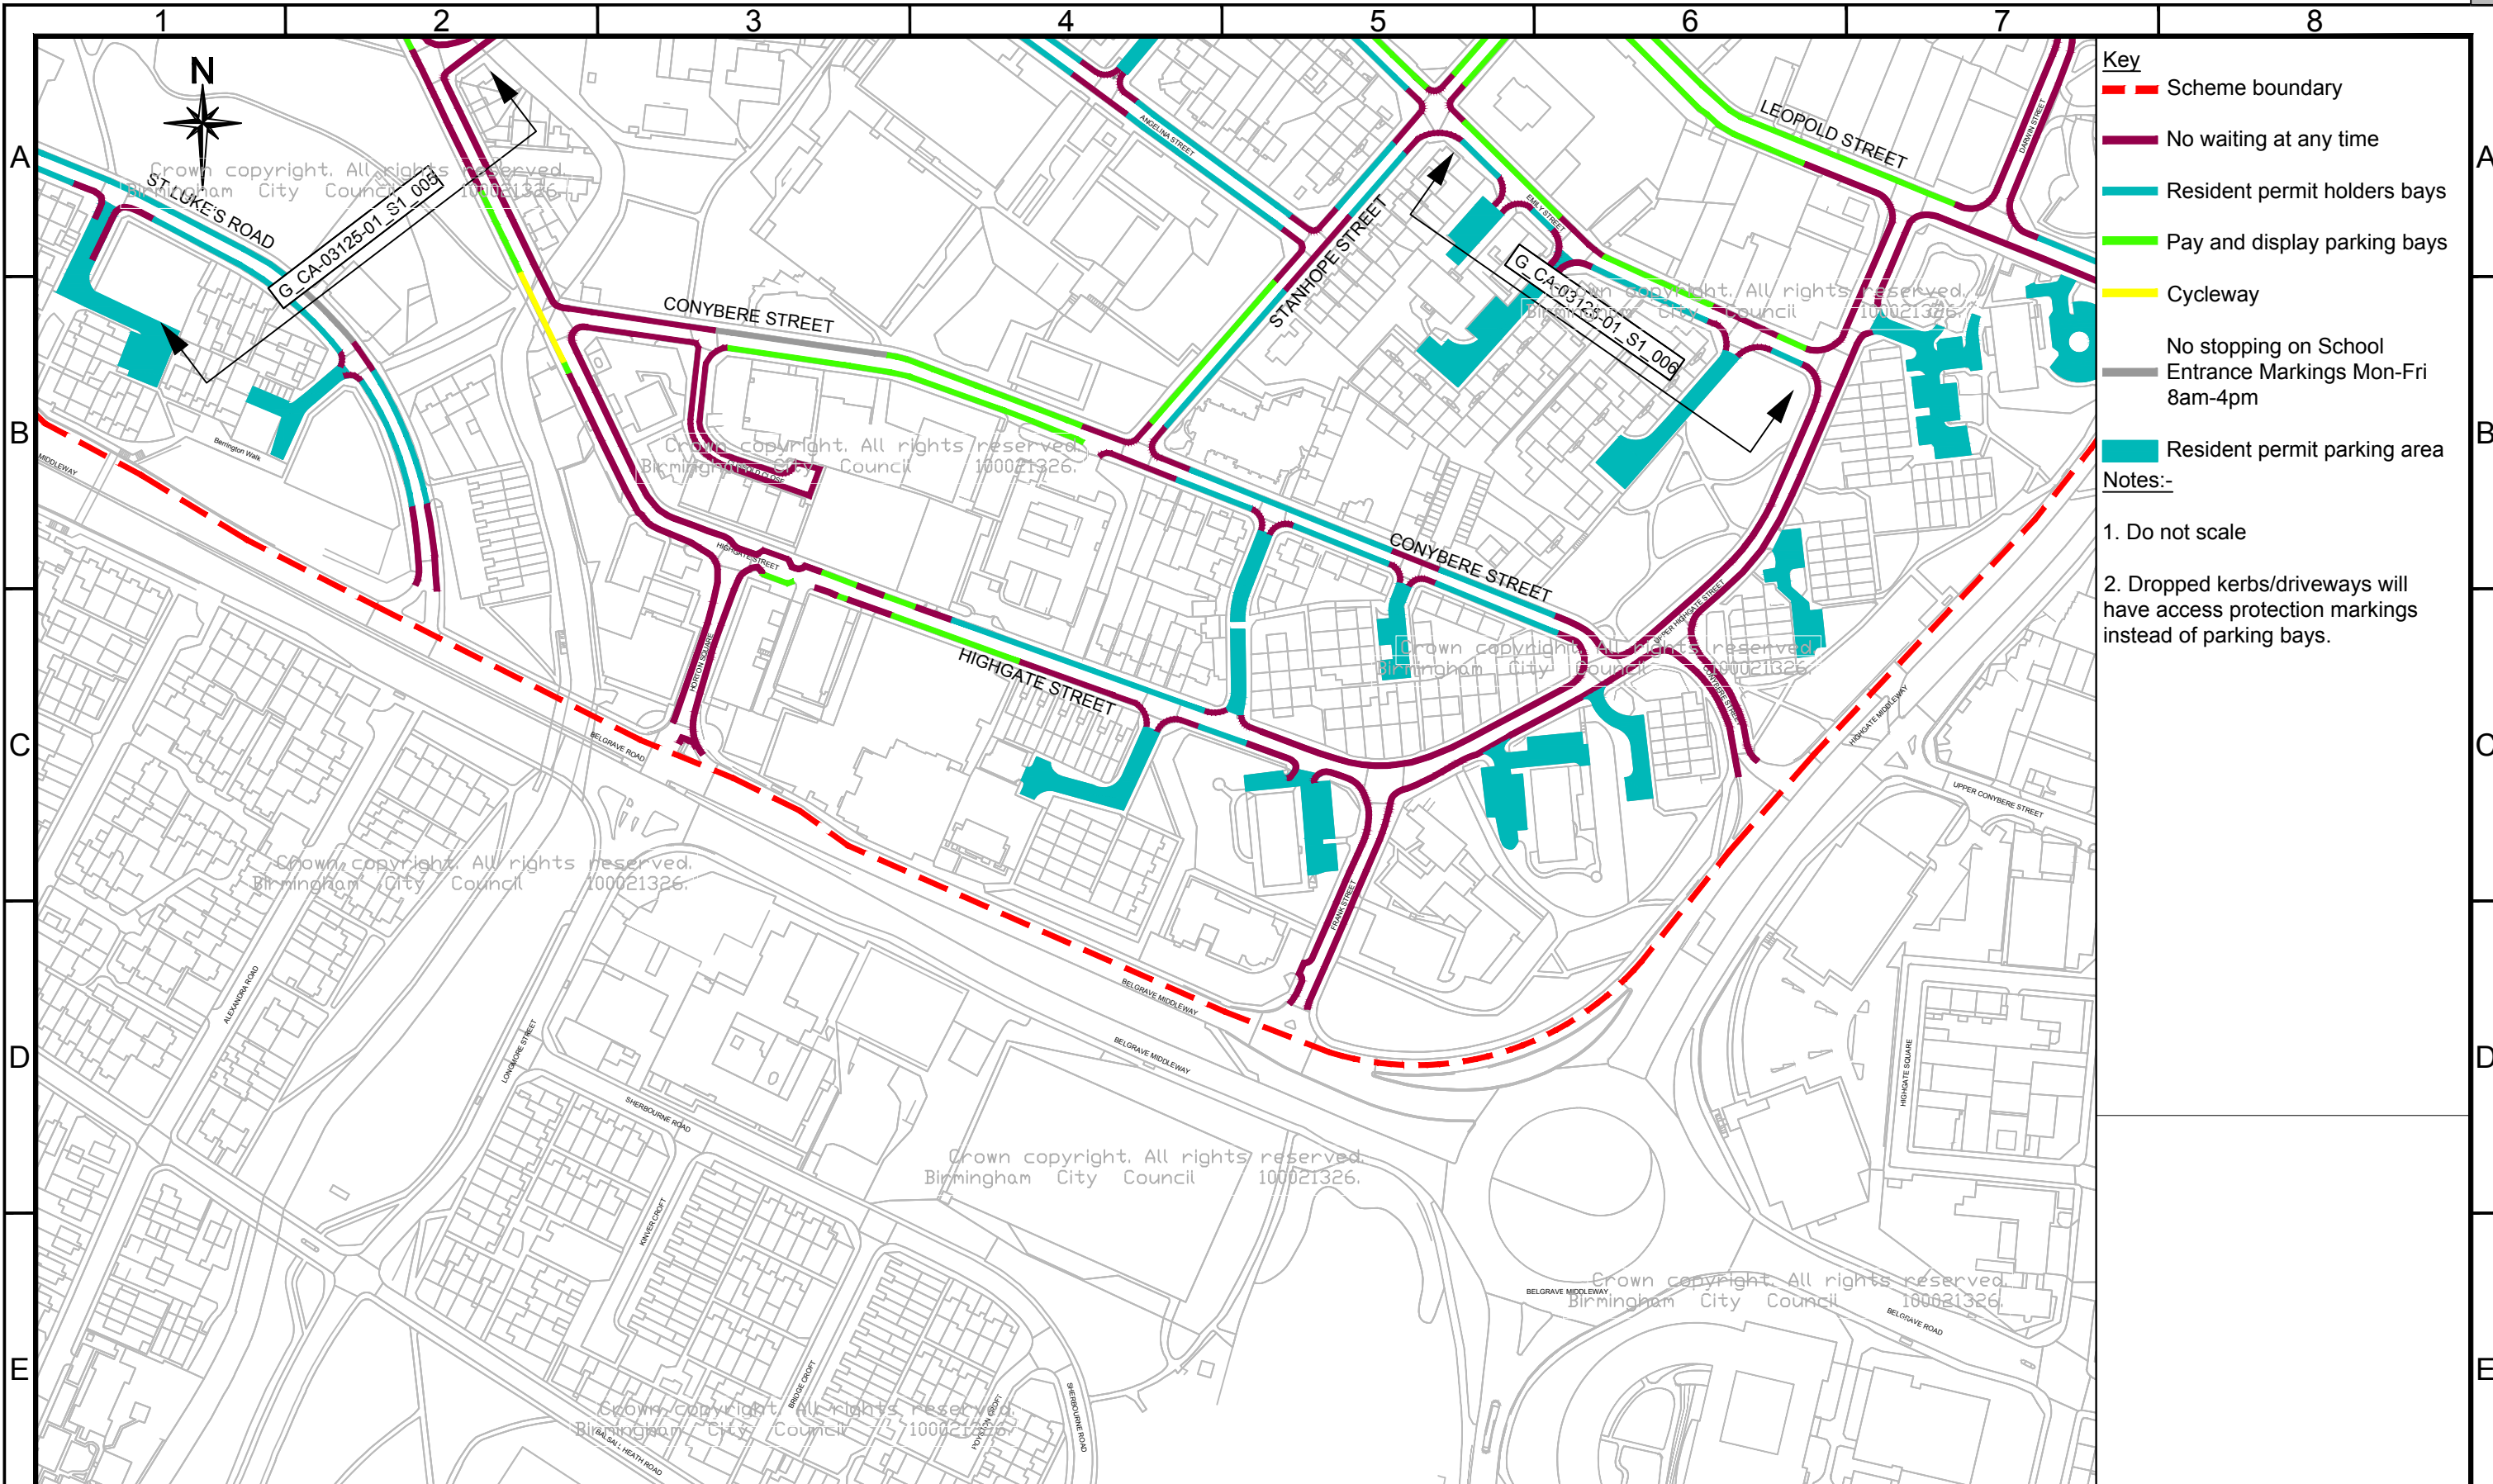

**Key**

- - - Scheme boundary
- No waiting at any time
- Resident permit holders bays
- Pay and display parking bays
- Cycleway
- No stopping on School Entrance Markings Mon-Fri 8am-4pm
- Resident permit parking area

**Notes:-**

1. Do not scale
2. Dropped kerbs/driveways will have access protection markings instead of parking bays.

A3

Crown copyright. All rights reserved.  
Birmingham City Council 100021326.

**Birmingham City Council**  
TRANSPORTATION AND CONNECTIVITY  
1 LANCASTER CIRCUS, BIRMINGHAM, B4 7DQ

**bsi.** ISO 9001  
Quality Management

**SCHEME**  
CLEAN AIR ZONE  
ADDITIONAL MEASURES (PARKING)

**DRAWING**  
HIGHGATE  
PARKING RESTRICTIONS  
SHEET 3 OF 3

DATE	REV.	REVISIONS		DRN	PM
DE 25/06/19	SP	SP	SP		
DRAWING STATUS					REVISION
GENERAL					SCALE
DWG. No					1:2500
CA-03125-01_S1_007					

This map is based upon Ordnance Survey material with the permission of Ordnance Survey on behalf of the Controller of Her Majesty's Stationery Office Crown copyright. Unauthorised reproduction infringes Crown copyright and may lead to prosecution or civil proceedings. B.C.C. Licence No 100021326 Date 2019