


FILE PATH - X:\Commissions\CA-03125-01 Clean Air Zone Additional Measures\4.0 Drawings\01. Parking\02. Working Drawings\G_CA-03125-01_S1_005 Rev A Consultation 5 of 11.dwg

50mm
40mm
30mm
20mm
10mm
0mm

A3

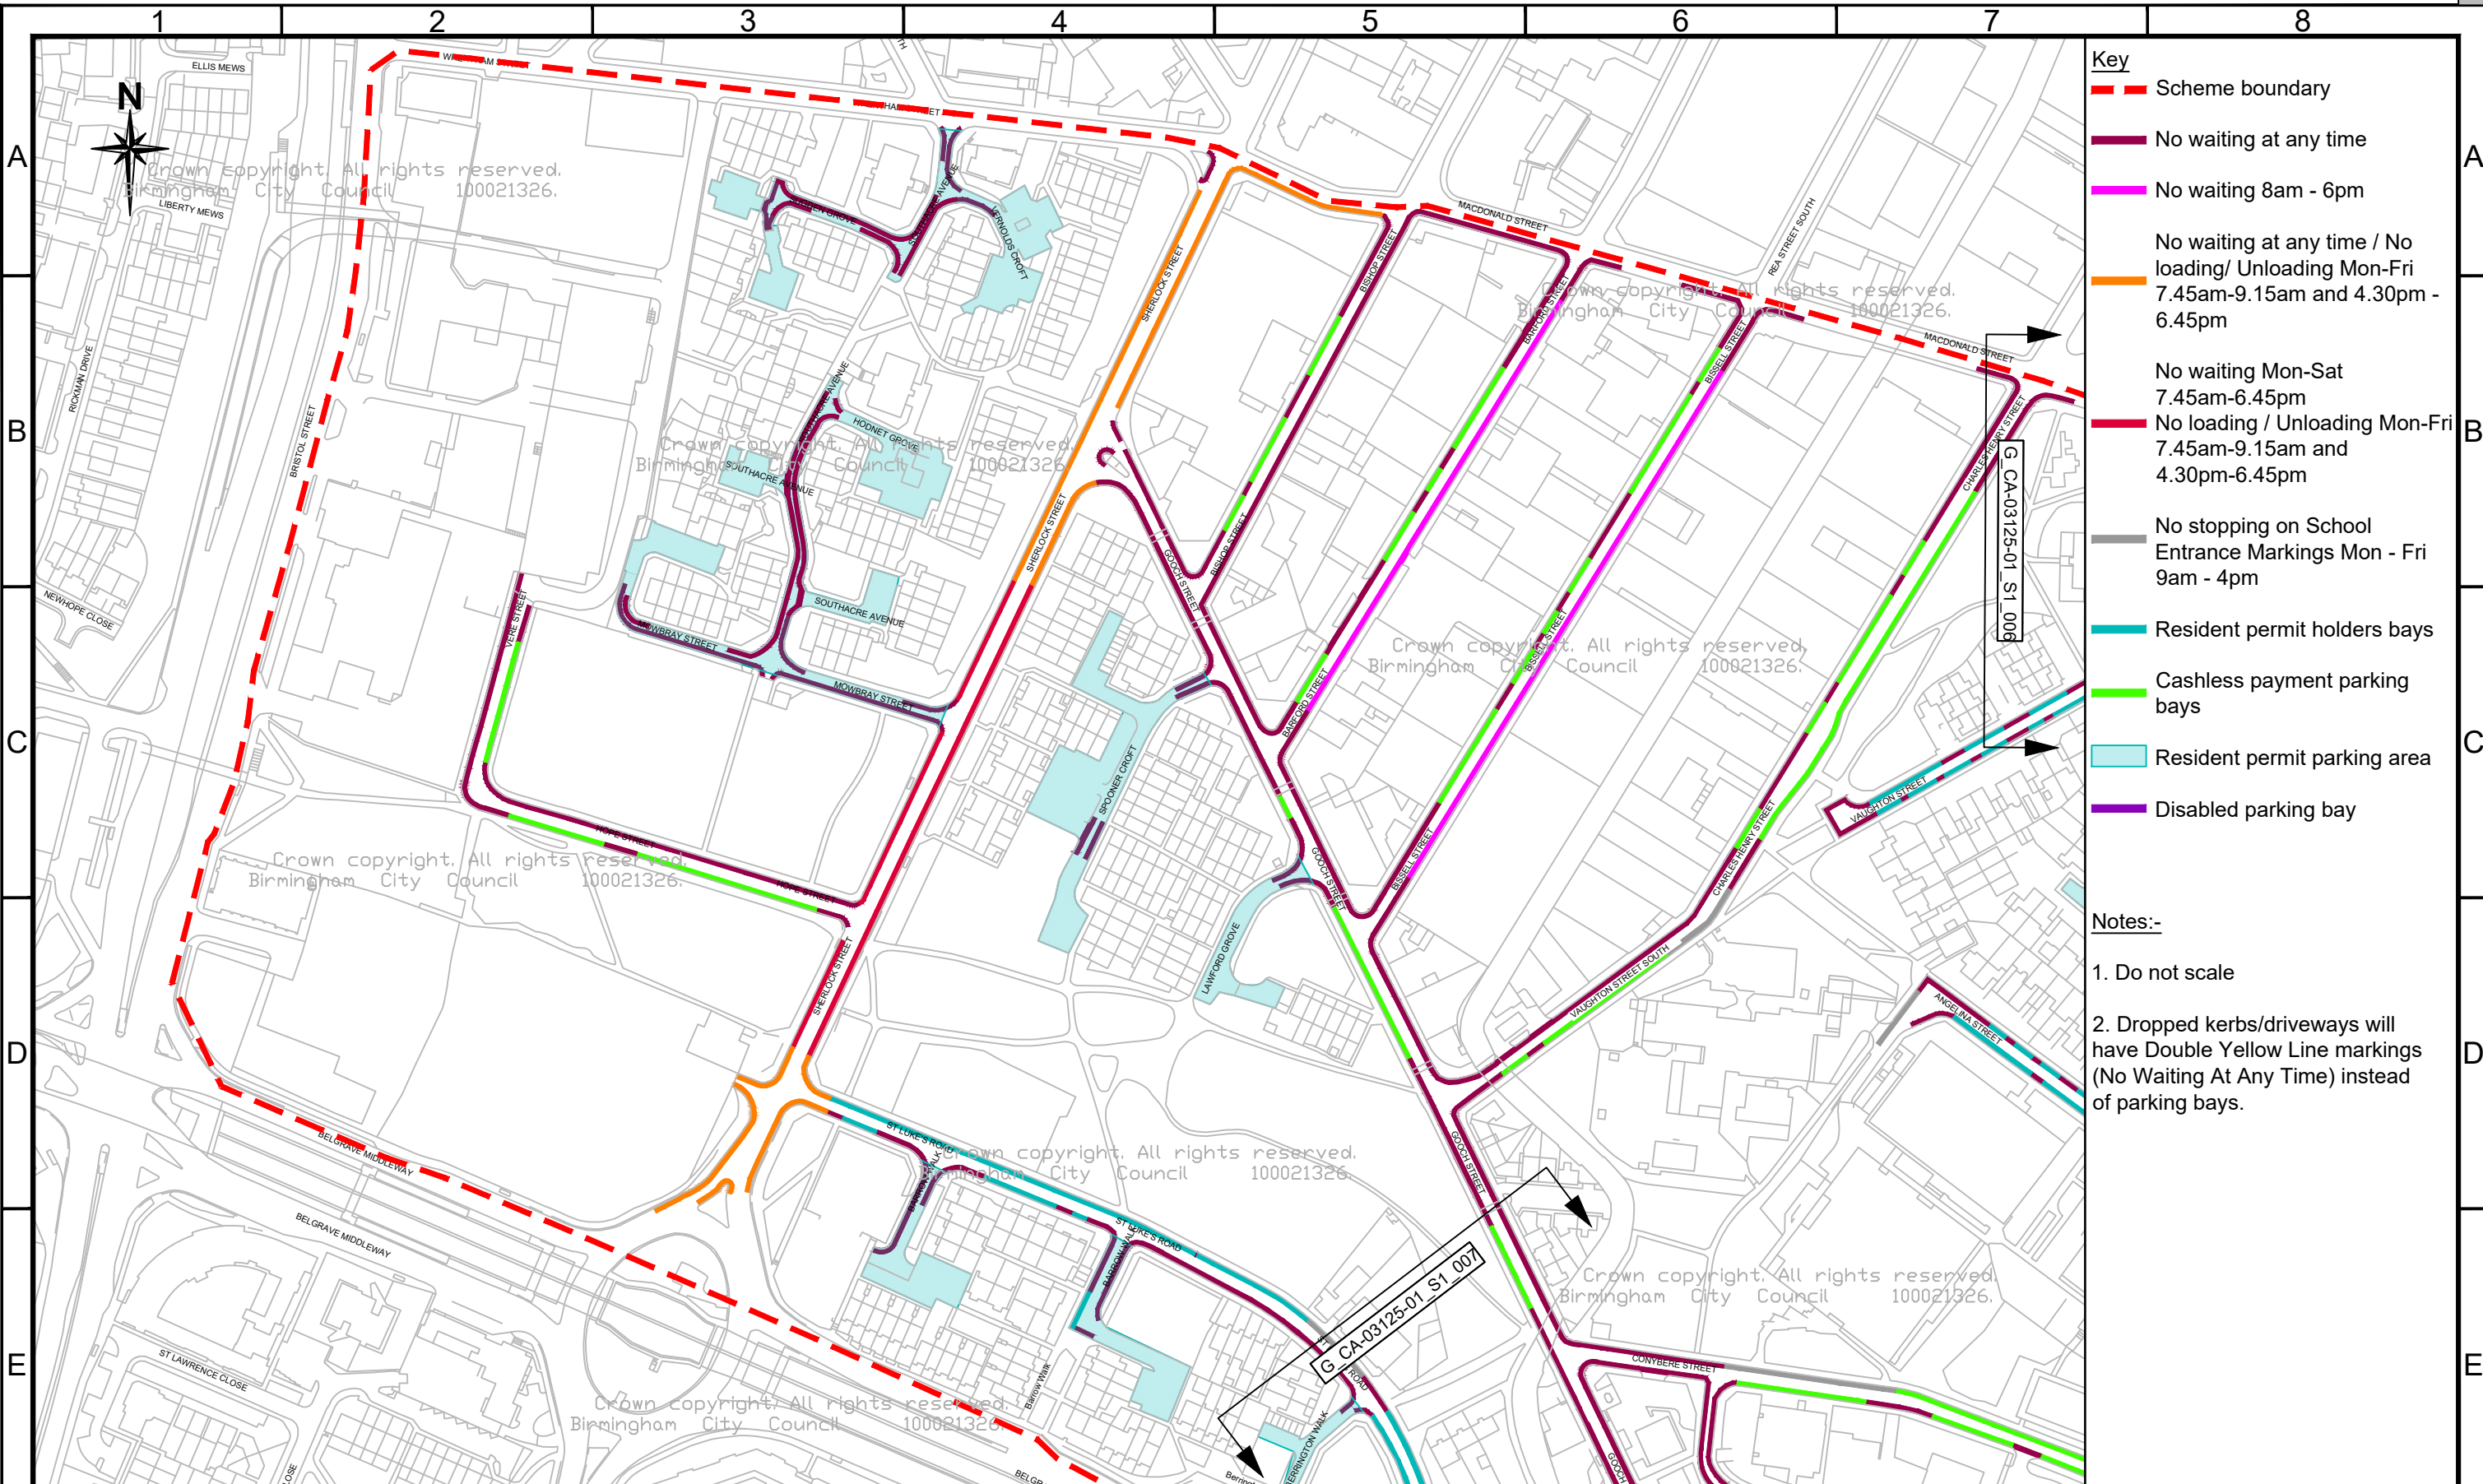

- Key**
- Scheme boundary
 - No waiting at any time
 - No waiting 8am - 6pm
 - No waiting at any time / No loading/ Unloading Mon-Fri 7.45am-9.15am and 4.30pm - 6.45pm
 - No waiting Mon-Sat 7.45am-6.45pm
 - No loading / Unloading Mon-Fri 7.45am-9.15am and 4.30pm-6.45pm
 - No stopping on School Entrance Markings Mon - Fri 9am - 4pm
 - Resident permit holders bays
 - Cashless payment parking bays
 - Resident permit parking area
 - Disabled parking bay

- Notes:-**
- Do not scale
 - Dropped kerbs/driveways will have Double Yellow Line markings (No Waiting At Any Time) instead of parking bays.

All the proposed parking measures information shown on the drawing above have now been updated in accordance with the detailed design for road markings

**Birmingham City Council**

TRANSPORTATION AND CONNECTIVITY
1 LANCASTER CIRCUS, BIRMINGHAM, B4 7DQ



bsi. ISO 9001 Quality Management


SCHEME		CLEAN AIR ZONE ADDITIONAL MEASURES (PARKING)			
DRAWING		HIGHGATE PARKING RESTRICTIONS SHEET 1 OF 3			
18/05/21	A	KEY AND XREFS UPDATED			AJT AA
DATE	REV.	REVISIONS			DRN PM
DRAWN	DESIGNER	PM	REVISION		
DE 25/06/19	SP 25/06/19	SP 25/06/19	A		
DRAWING STATUS					SCALE
GENERAL					1:2500
DWG. No					
CA-03125-01_S1_005					

This map is based upon Ordnance Survey material with the permission of Ordnance Survey on behalf of the Controller of Her Majesty's Stationery Office Crown copyright. Unauthorised reproduction infringes Crown copyright and may lead to prosecution or civil proceedings. B.C.C. Licence No 100021326 Date 2021

FILE PATH - X:\Commissions\CA-03125-01 Clean Air Zone Additional Measures\4.0 Drawings\01. Parking\02. Working Drawings\G_CA-03125-01_S1_006 Rev A Consultation 6 of 11.dwg


50mm
40mm
30mm
20mm
10mm
0mm

A3

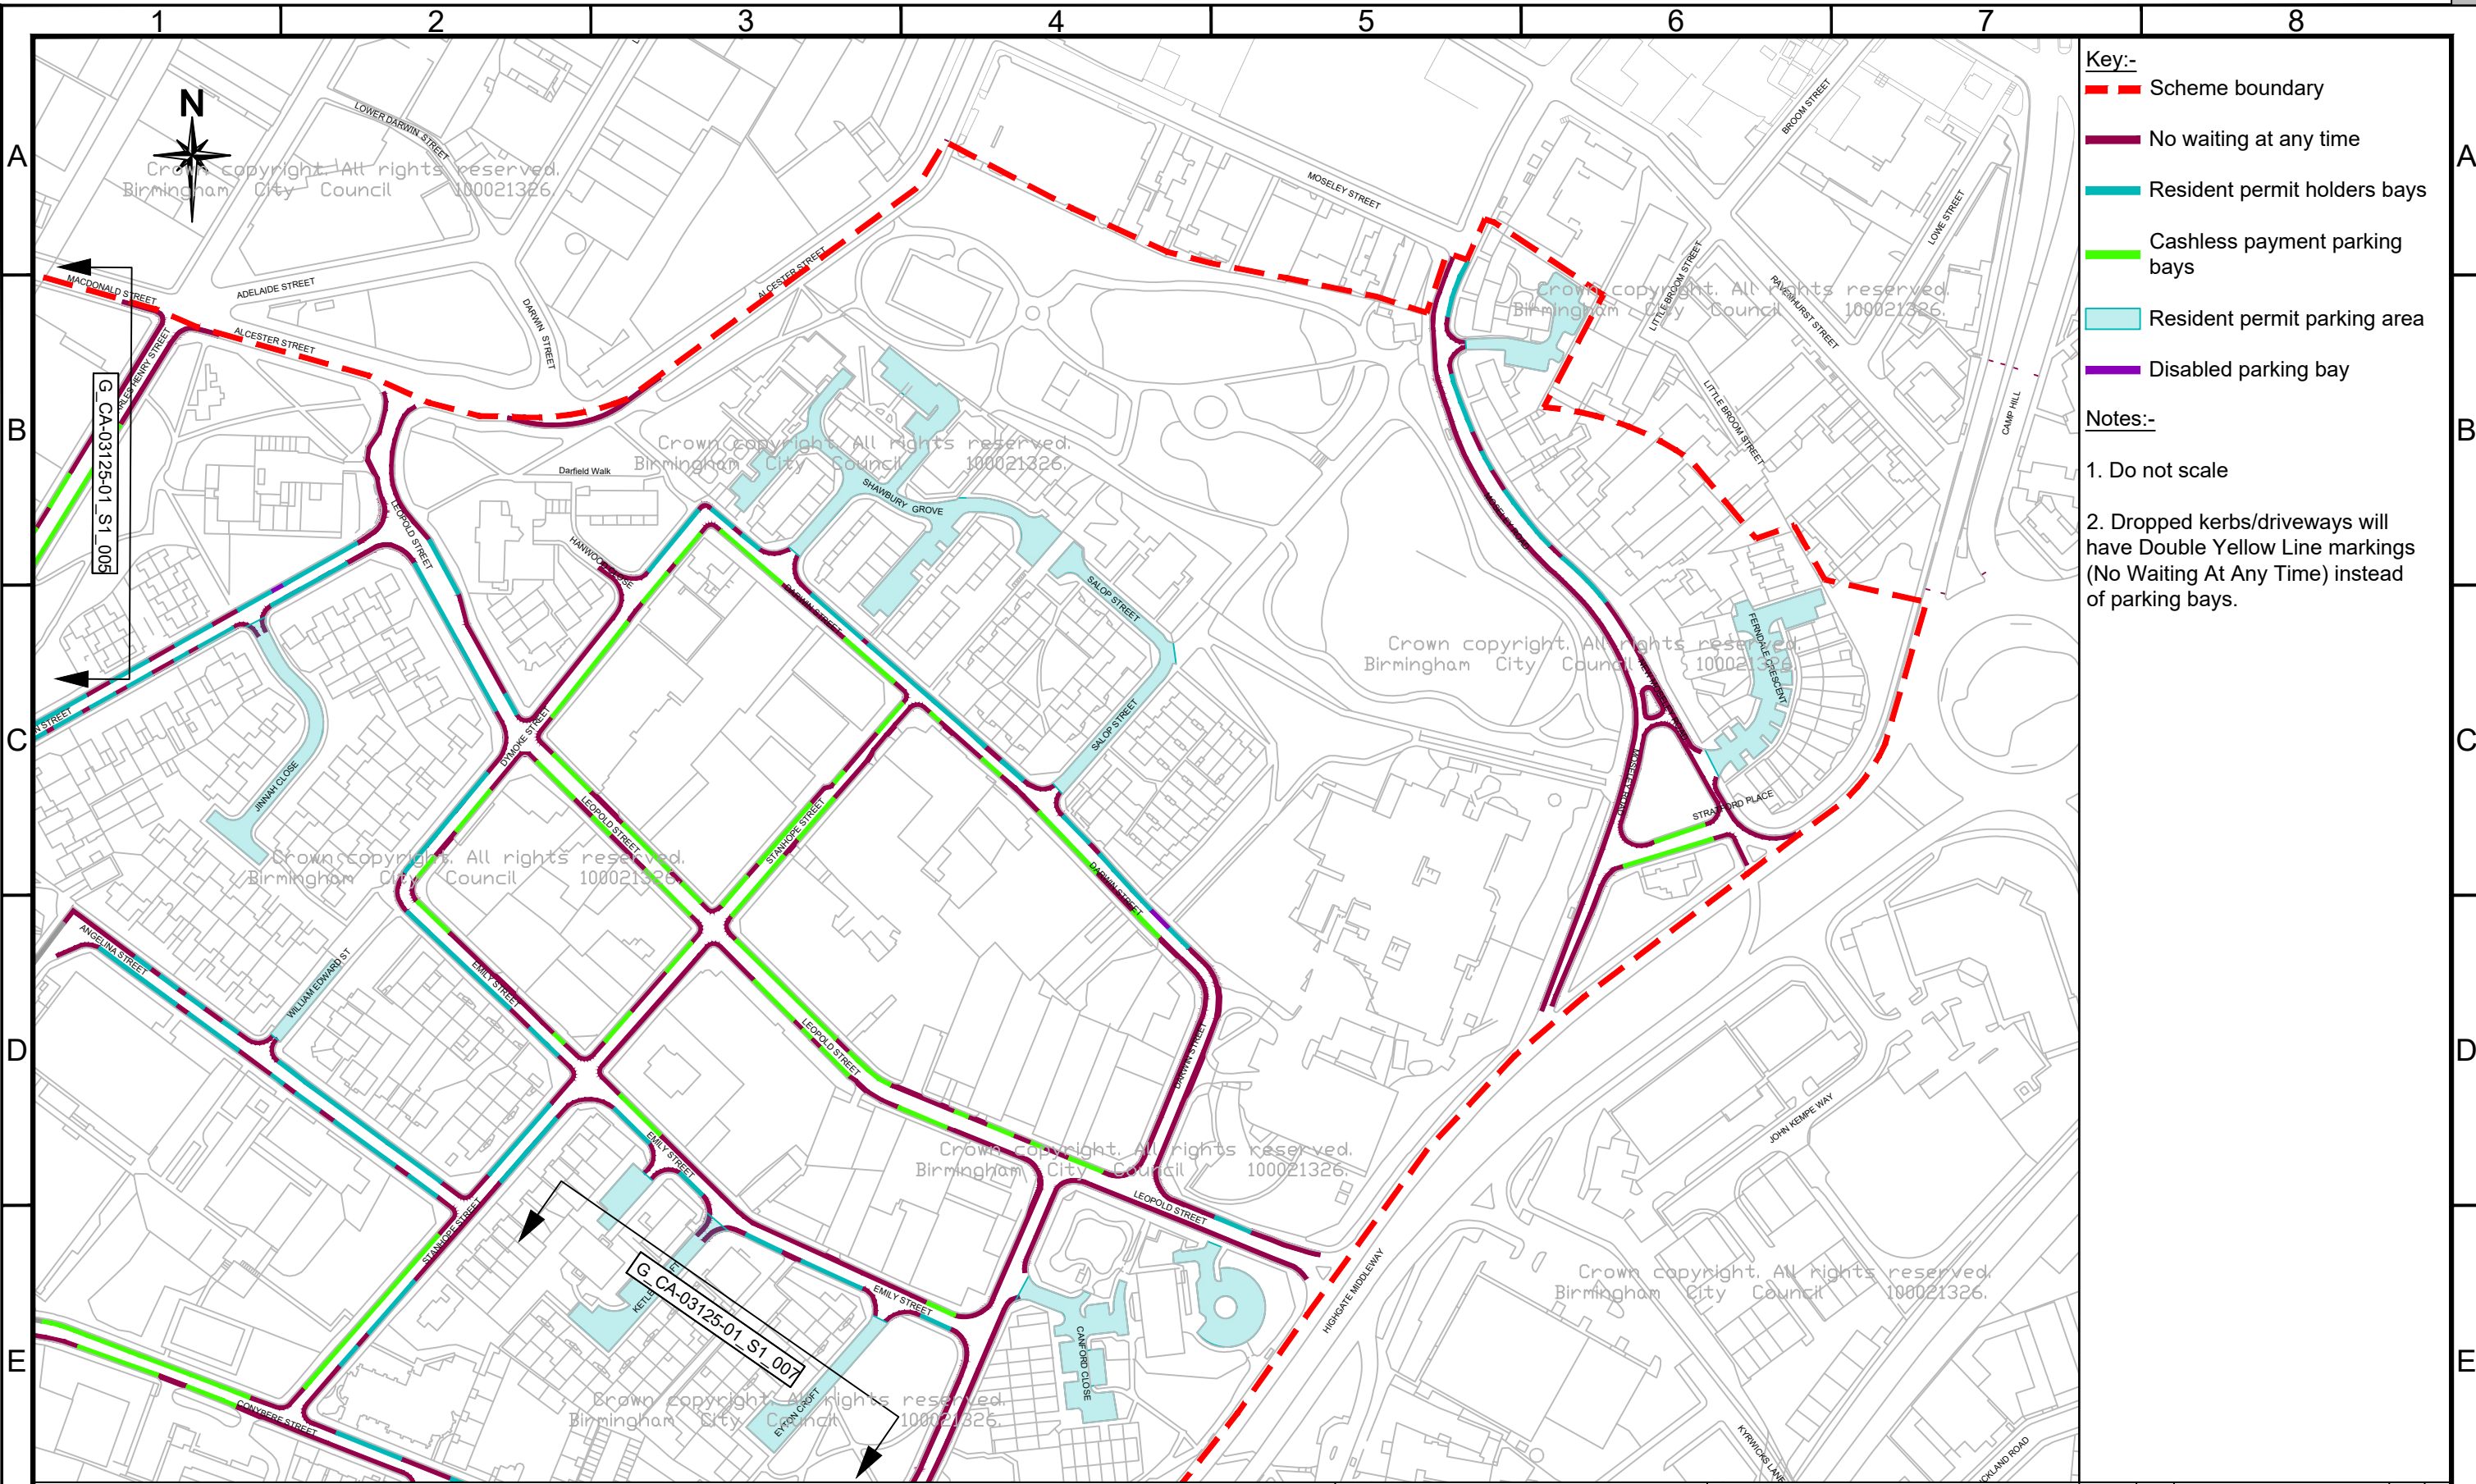


- Key:-**
- Scheme boundary
 - No waiting at any time
 - Resident permit holders bays
 - Cashless payment parking bays
 - Resident permit parking area
 - Disabled parking bay
- Notes:-**
- Do not scale
 - Dropped kerbs/driveways will have Double Yellow Line markings (No Waiting At Any Time) instead of parking bays.

All the proposed parking measures information shown on the drawing above have now been updated in accordance with the detailed design for road markings



Birmingham City Council
TRANSPORTATION AND CONNECTIVITY
1 LANCASTER CIRCUS, BIRMINGHAM, B4 7DQ



bsi. ISO 9001 Quality Management

SCHEME

CLEAN AIR ZONE
ADDITIONAL MEASURES (PARKING)


DRAWING

HIGHGATE
PARKING RESTRICTIONS
SHEET 2 OF 3


18/05/21	A	KEY AND XREFS UPDATED				AJT	AA
DATE	REV.	REVISIONS				DRN	PM
DRAWN	DE	DESIGNER	PM	SP	REVISION		
25/06/19		SP	25/06/19	SP	25/06/19	A	
DRAWING STATUS						SCALE	
GENERAL						1:2500	
DWG. No							
CA-03125-01_S1_006							

This map is based upon Ordnance Survey material with the permission of Ordnance Survey on behalf of the Controller of Her Majesty's Stationery Office Crown copyright. Unauthorised reproduction infringes Crown copyright and may lead to prosecution or civil proceedings. B.C.C. Licence No 100021326 Date 2021

FILE PATH - X:\Commissions\CA-03125-01 Clean Air Zone Additional Measures\4.0 Drawings\01_Parking\02_Working Drawings\G_CA-03125-01_S1_007 Rev A Consultation 7 of 11.dwg

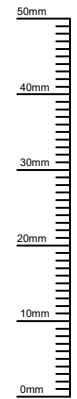

A3

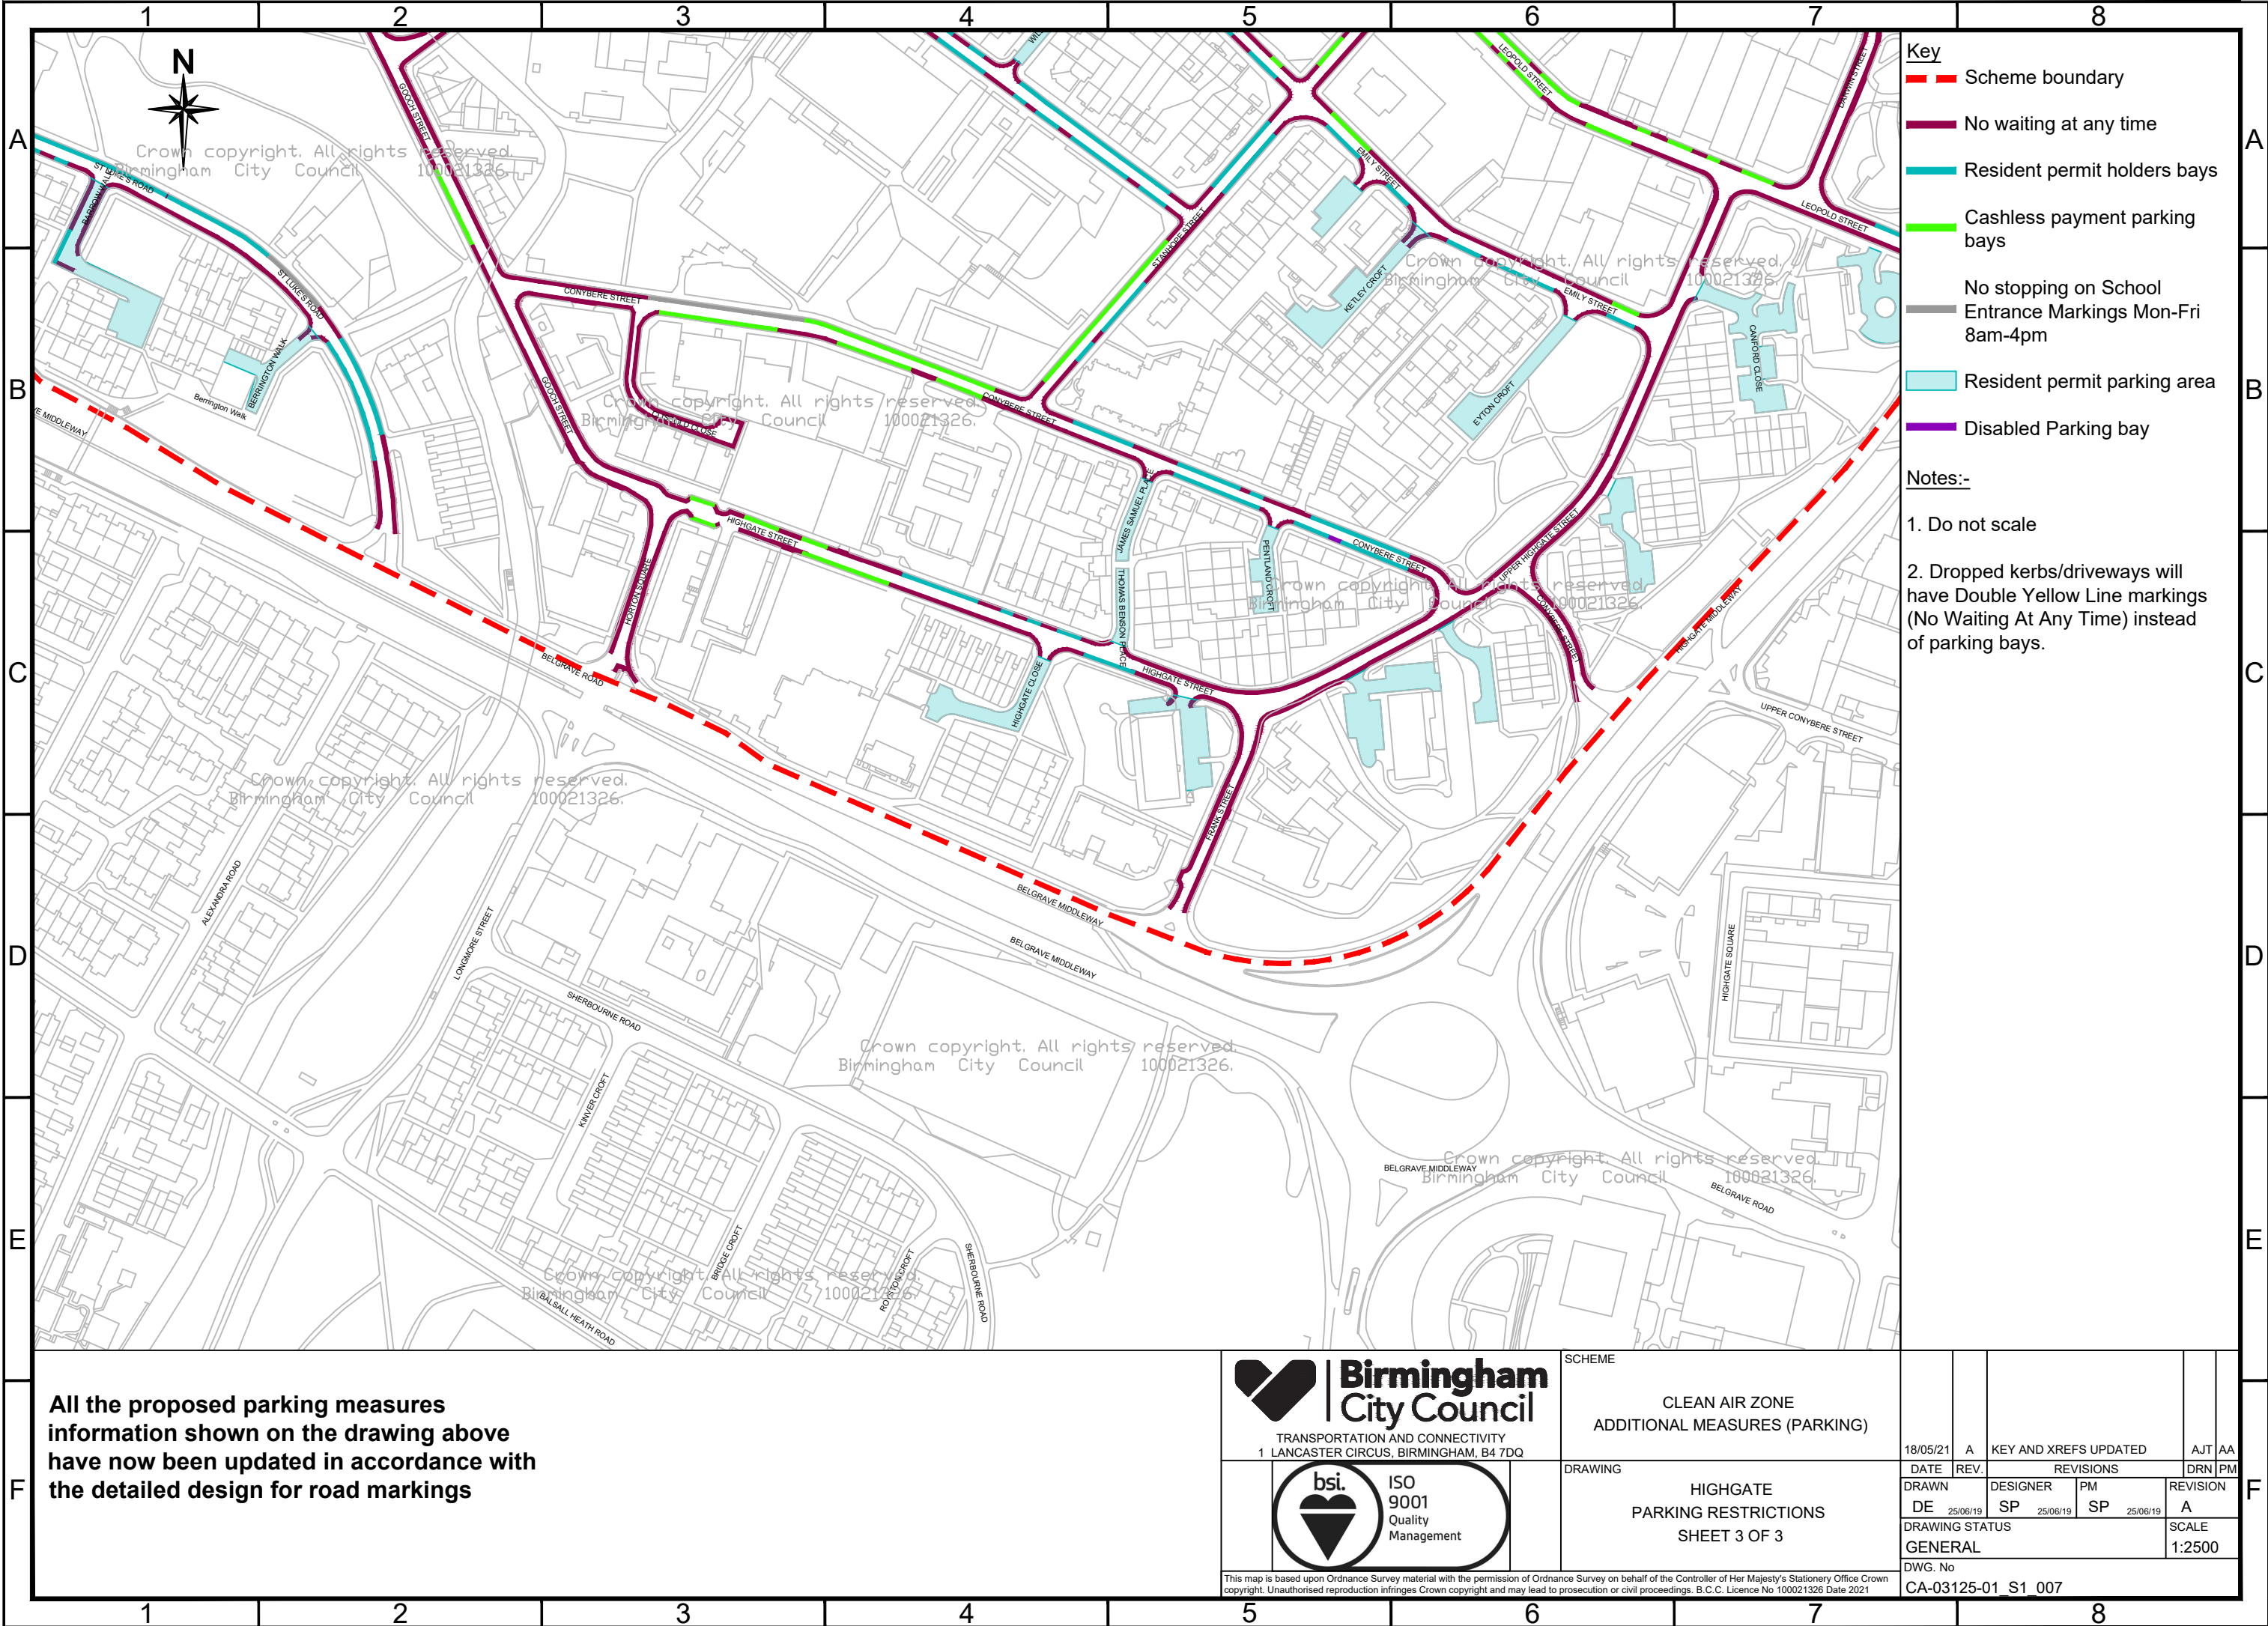

- Key**
- Scheme boundary
 - No waiting at any time
 - Resident permit holders bays
 - Cashless payment parking bays
 - No stopping on School
 - Entrance Markings Mon-Fri 8am-4pm
 - Resident permit parking area
 - Disabled Parking bay

- Notes:-**
- Do not scale
 - Dropped kerbs/driveways will have Double Yellow Line markings (No Waiting At Any Time) instead of parking bays.

All the proposed parking measures information shown on the drawing above have now been updated in accordance with the detailed design for road markings



Birmingham City Council
TRANSPORTATION AND CONNECTIVITY
1 LANCASTER CIRCUS, BIRMINGHAM, B4 7DQ



ISO 9001
Quality Management

SCHEME								
CLEAN AIR ZONE ADDITIONAL MEASURES (PARKING)		18/05/21	A	KEY AND XREFS UPDATED			AJT	AA
DRAWING		DATE	REV.	REVISIONS			DRN	PM
HIGHGATE PARKING RESTRICTIONS SHEET 3 OF 3		DRAWN DE	25/06/19	DESIGNER SP	25/06/19	PM SP	25/06/19	REVISION A
		DRAWING STATUS GENERAL						SCALE 1:2500
		DWG. No CA-03125-01 S1 007						
ence Survey on behalf of the Controller of Her Majesty's Stationery Office Crown prosecution or civil proceedings. B.C.C. Licence No 100021326 Date 2021								

This map is based upon Ordnance Survey material with the permission of Ordnance Survey on behalf of the Controller of Her Majesty's Stationery Office Crown copyright. Unauthorised reproduction infringes Crown copyright and may lead to prosecution or civil proceedings. B.C.C. Licence No 100021326 Date 2021