
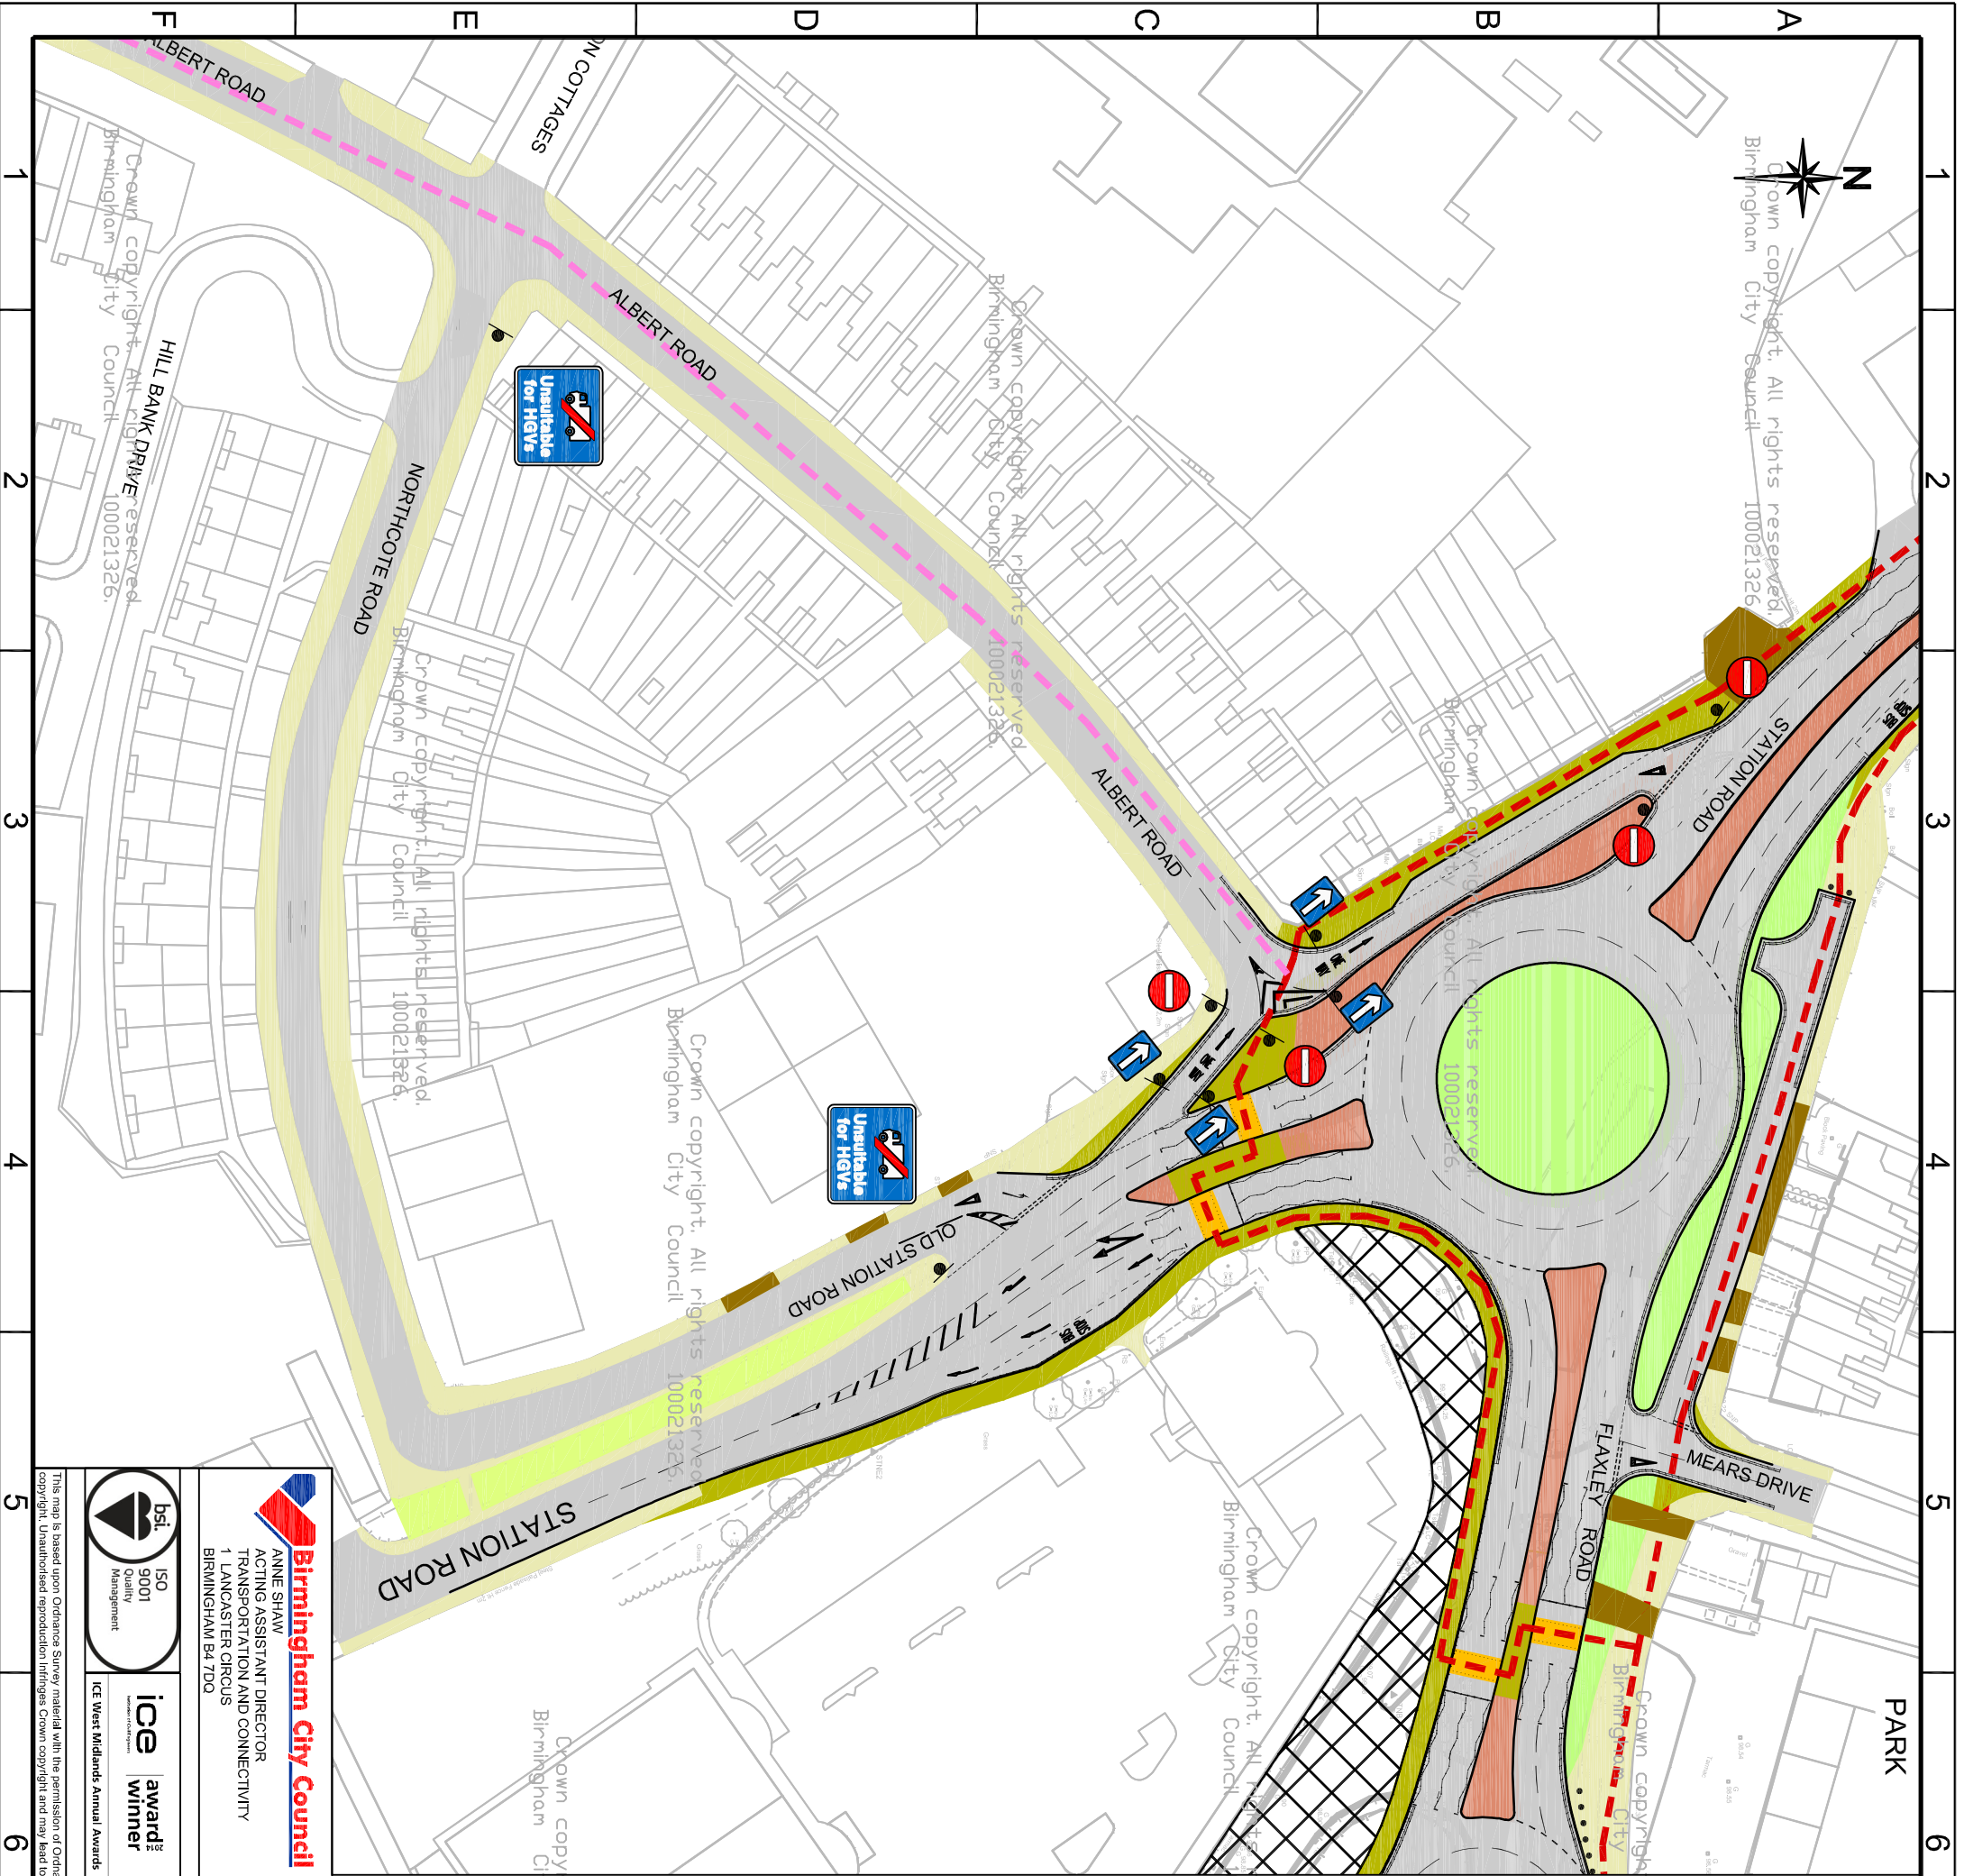


A3

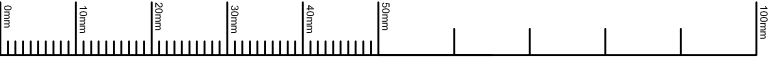

Birmingham City Council
100021326

Key:

- Existing carriageway
- Existing footway
- Existing landscaping
- Existing landscaping Proposed kerb
- Existing landscaping Proposed footway
- Existing landscaping Proposed hard landscaping
- Existing landscaping Proposed pedestrian crossing
- Existing landscaping Existing vehicular access to be retained or modified
- Existing cycle route
- Proposed shared cycle / footway
- Existing Highway falling outside the limits of the proposed scheme
- Proposed sign

Birmingham City Council
 ANNE SHAW,
 ACTING ASSISTANT DIRECTOR
 TRANSPORTATION AND CONNECTIVITY
 1 LANCASTER CIRCUS
 BIRMINGHAM B4 7DO

bsi ISO 9001 Quality Management
ice award winner
 ICE West Midlands Annual Awards

SCHEME
 IRON LANE
 STECHFORD

DRAWING
 Northcote Road
 Option 5

DATE	REV.	DESIGNER	PM	DRN/PM
EA	05/10/2015	AB	BP	05/10/2015
DRAWING STATUS				REVISION
GENERAL				SCALE
DWG. NO				NTS

CA-02709_S1_026

A B C D E F 1 2 3 4 5 6 7 8