


FILE PATH - X:\Commissions\CA-01010 Jewellery Quarter CPZ Review\4.0 Drawings\02. Working Drawings\G_CA-01010_S1_102 Rev. Consultation Plan.dwg

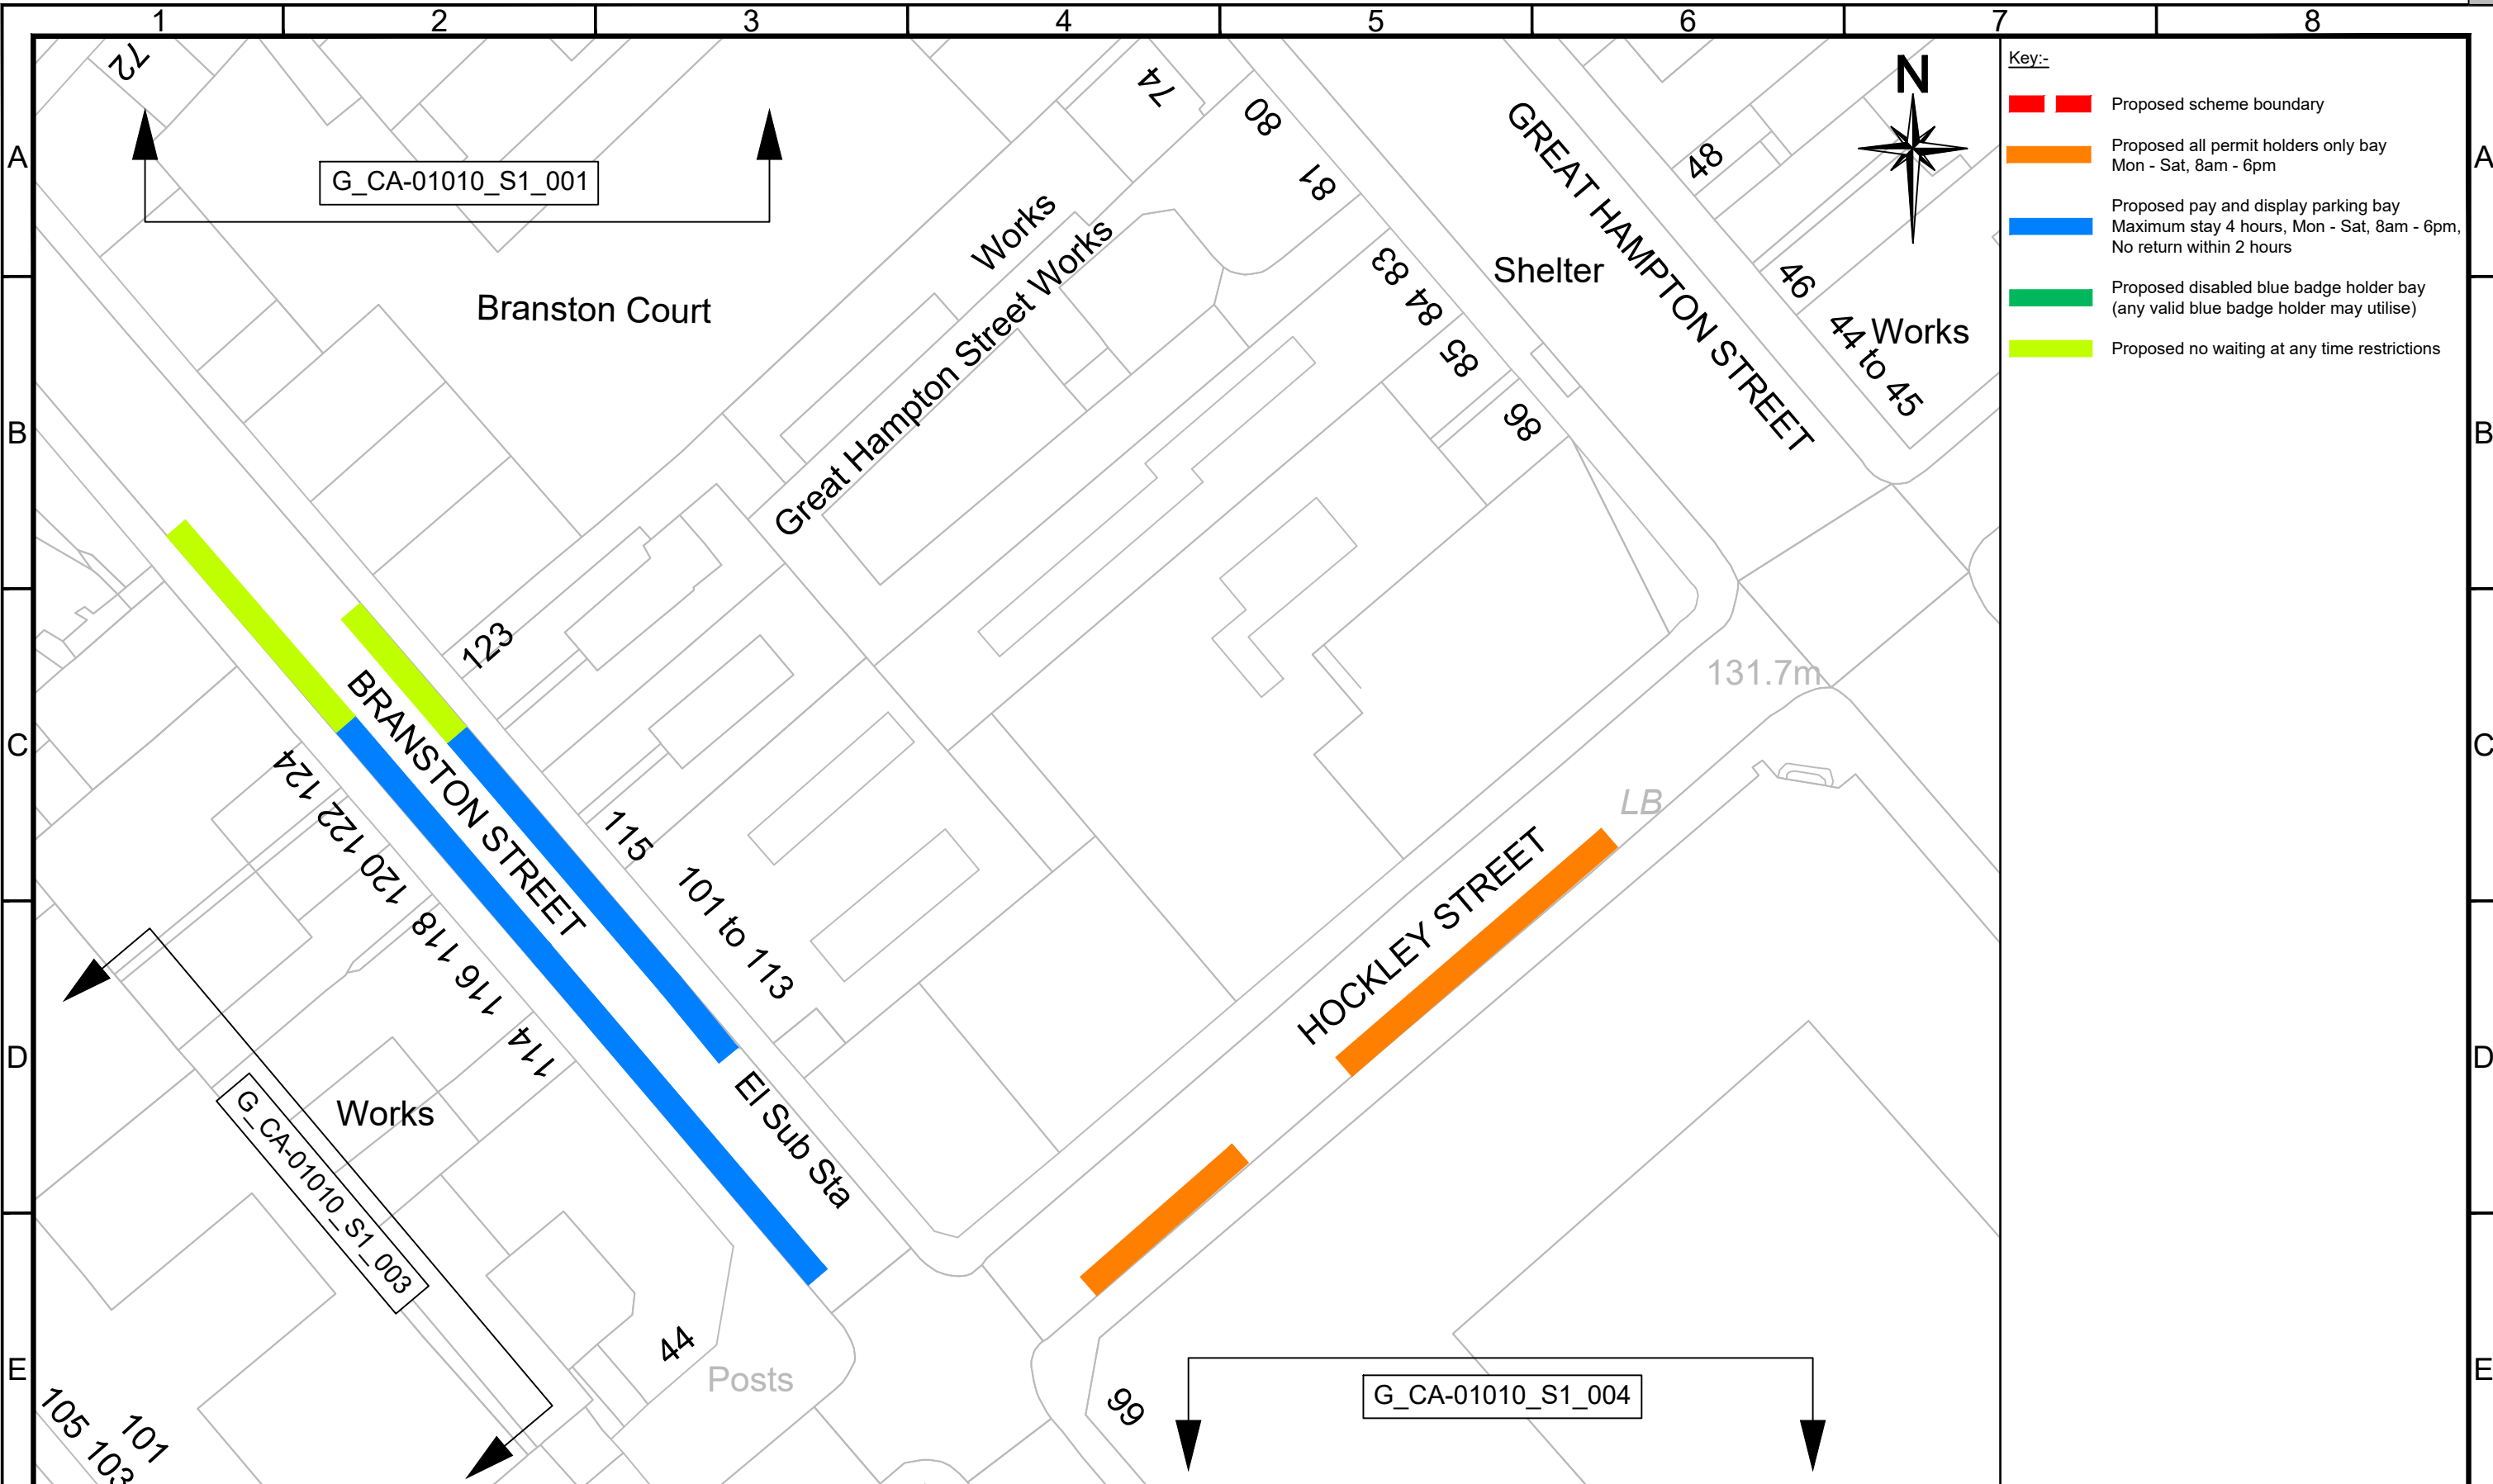

Key:-

- Proposed scheme boundary
- Proposed all permit holders only bay Mon - Sat, 8am - 6pm
- Proposed pay and display parking bay Maximum stay 4 hours, Mon - Sat, 8am - 6pm, No return within 2 hours
- Proposed disabled blue badge holder bay (any valid blue badge holder may utilise)
- Proposed no waiting at any time restrictions

G_CA-01010_S1_001

G_CA-01010_S1_003

G_CA-01010_S1_004

Birmingham City Council
 TRANSPORT AND CONNECTIVITY
 1 LANCASTER CIRCUS, BIRMINGHAM, B4 7DQ

SCHEME
JEWELLERY QUARTER CONTROLLED PARKING ZONE

DRAWING
CONSULTATION PLAN PROPOSED SCHEME SHEET 1 OF 18

DATE	REV.	DESIGNER	PM	REVISIONS	DRN	PM
JB		JB	PK			
DRAWING STATUS GENERAL						SCALE 1:500
DWG. No CA-01010_S1_101						

This map is based upon Ordnance Survey material with the permission of Ordnance Survey on behalf of the Controller of Her Majesty's Stationery Office Crown copyright. Unauthorised reproduction infringes Crown copyright and may lead to prosecution or civil proceedings. B.C.C. Licence No 100021326 Date 2019

DRAFT

A3