





- Key:-
- Proposed scheme boundary
  - Proposed all permit holders only bay  
Mon - Sat, 8am - 6pm
  - Proposed pay and display parking bay  
Maximum stay 4 hours, Mon - Sat, 8am - 6pm,  
No return within 2 hours
  - Proposed disabled blue badge holder bay  
(any valid blue badge holder may utilise)
  - Proposed no waiting at any time restrictions

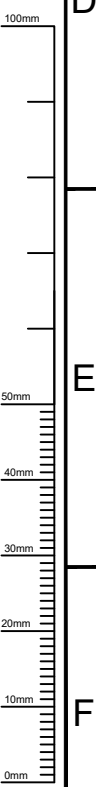

**Birmingham City Council**  
 TRANSPORT AND CONNECTIVITY  
 1 LANCASTER CIRCUS, BIRMINGHAM, B4 7DQ

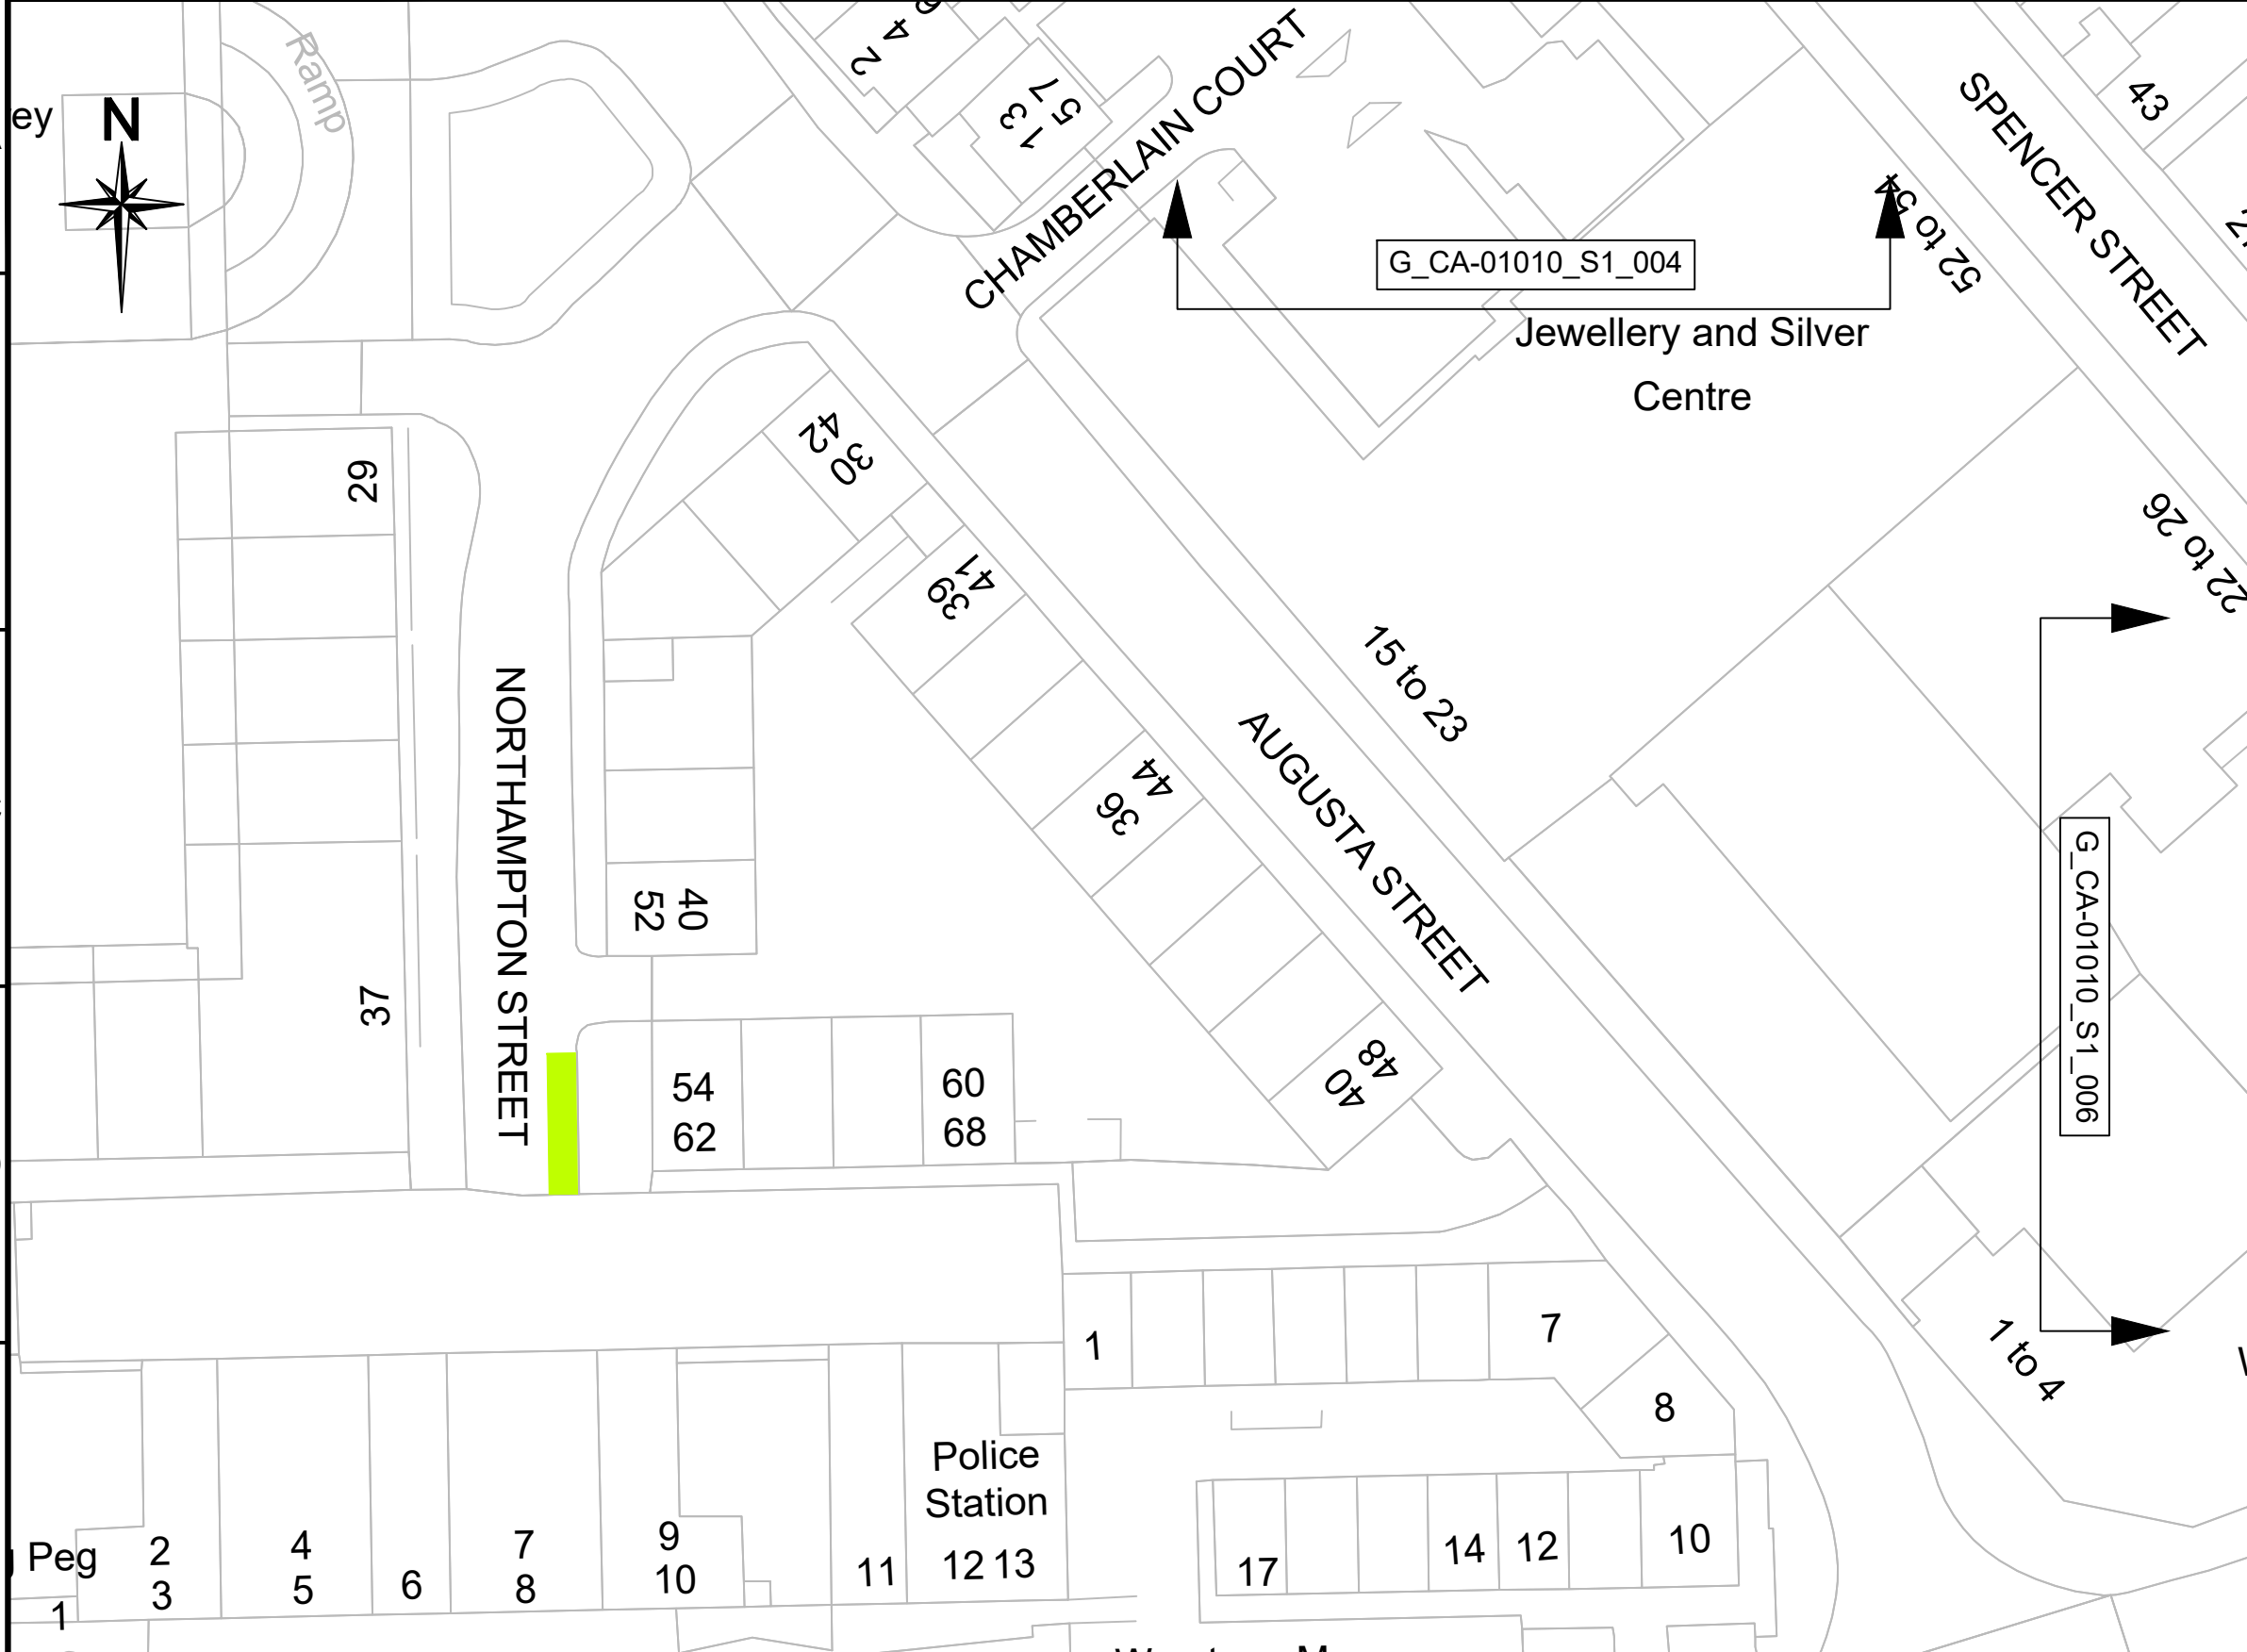

SCHEME  
**JEWELLERY QUARTER  
 CONTROLLED PARKING ZONE**

DRAWING  
 CONSULTATION PLAN  
 PROPOSED SCHEME  
 SHEET 5 OF 18

DATE	REV.	DESIGNER	PM	REVISIONS	DRN	PM
JB	1	JB	PK	-	-	-
DRAWING STATUS GENERAL						SCALE 1:500

This map is based upon Ordnance Survey material with the permission of Ordnance Survey on behalf of the Controller of Her Majesty's Stationery Office Crown copyright. Unauthorised reproduction infringes Crown copyright and may lead to prosecution or civil proceedings. B.C.C. Licence No 100021326 Date 2019

DWG. No  
 CA-01010\_S1\_105

A3