


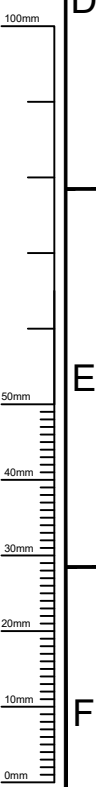

- Key:-**
- Proposed scheme boundary
  - Proposed all permit holders only bay  
Mon - Sat, 8am - 6pm
  - Proposed pay and display parking bay  
Maximum stay 4 hours, Mon - Sat, 8am - 6pm,  
No return within 2 hours
  - Proposed disabled blue badge holder bay  
(any valid blue badge holder may utilise)
  - Proposed no waiting at any time restrictions



**Birmingham City Council**  
 TRANSPORT AND CONNECTIVITY  
 1 LANCASTER CIRCUS, BIRMINGHAM, B4 7DQ

**bsi.** ISO 9001 Quality Management

SCHEME  
**JEWELLERY QUARTER CONTROLLED PARKING ZONE**

DRAWING  
 CONSULTATION PLAN  
 PROPOSED SCHEME  
 SHEET 10 OF 18

DATE	REV.	DESIGNER	PM	REVISIONS	DRN	PM
		JB	PK			
DRAWING STATUS GENERAL						SCALE 1:500
DWG. No CA-01010_S1_110						

This map is based upon Ordnance Survey material with the permission of Ordnance Survey on behalf of the Controller of Her Majesty's Stationery Office Crown copyright. Unauthorised reproduction infringes Crown copyright and may lead to prosecution or civil proceedings. B.C.C. Licence No 100021326 Date 2019

DRAFT