


- Key:-**
- Proposed scheme boundary
 - Proposed all permit holders only bay
Mon - Sat, 8am - 6pm
 - Proposed pay and display parking bay
Maximum stay 4 hours, Mon - Sat, 8am - 6pm,
No return within 2 hours
 - Proposed disabled blue badge holder bay
(any valid blue badge holder may utilise)
 - Proposed no waiting at any time restrictions

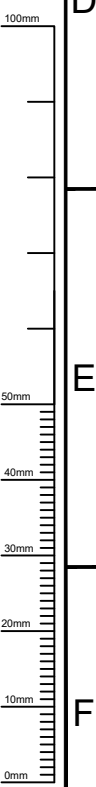

Birmingham City Council
 TRANSPORT AND CONNECTIVITY
 1 LANCASTER CIRCUS, BIRMINGHAM, B4 7DQ

bsi. ISO 9001 Quality Management

SCHEME
JEWELLERY QUARTER CONTROLLED PARKING ZONE

DRAWING
 CONSULTATION PLAN
 PROPOSED SCHEME
 SHEET 17 OF 18

DATE	REV.	DESIGNER	PM	REVISIONS	DRN	PM
JB		JB	PK			
DRAWING STATUS GENERAL						SCALE 1:500
DWG. No CA-01010_S1_117						

This map is based upon Ordnance Survey material with the permission of Ordnance Survey on behalf of the Controller of Her Majesty's Stationery Office Crown copyright. Unauthorised reproduction infringes Crown copyright and may lead to prosecution or civil proceedings. B.C.C. Licence No 100021326 Date 2019

