
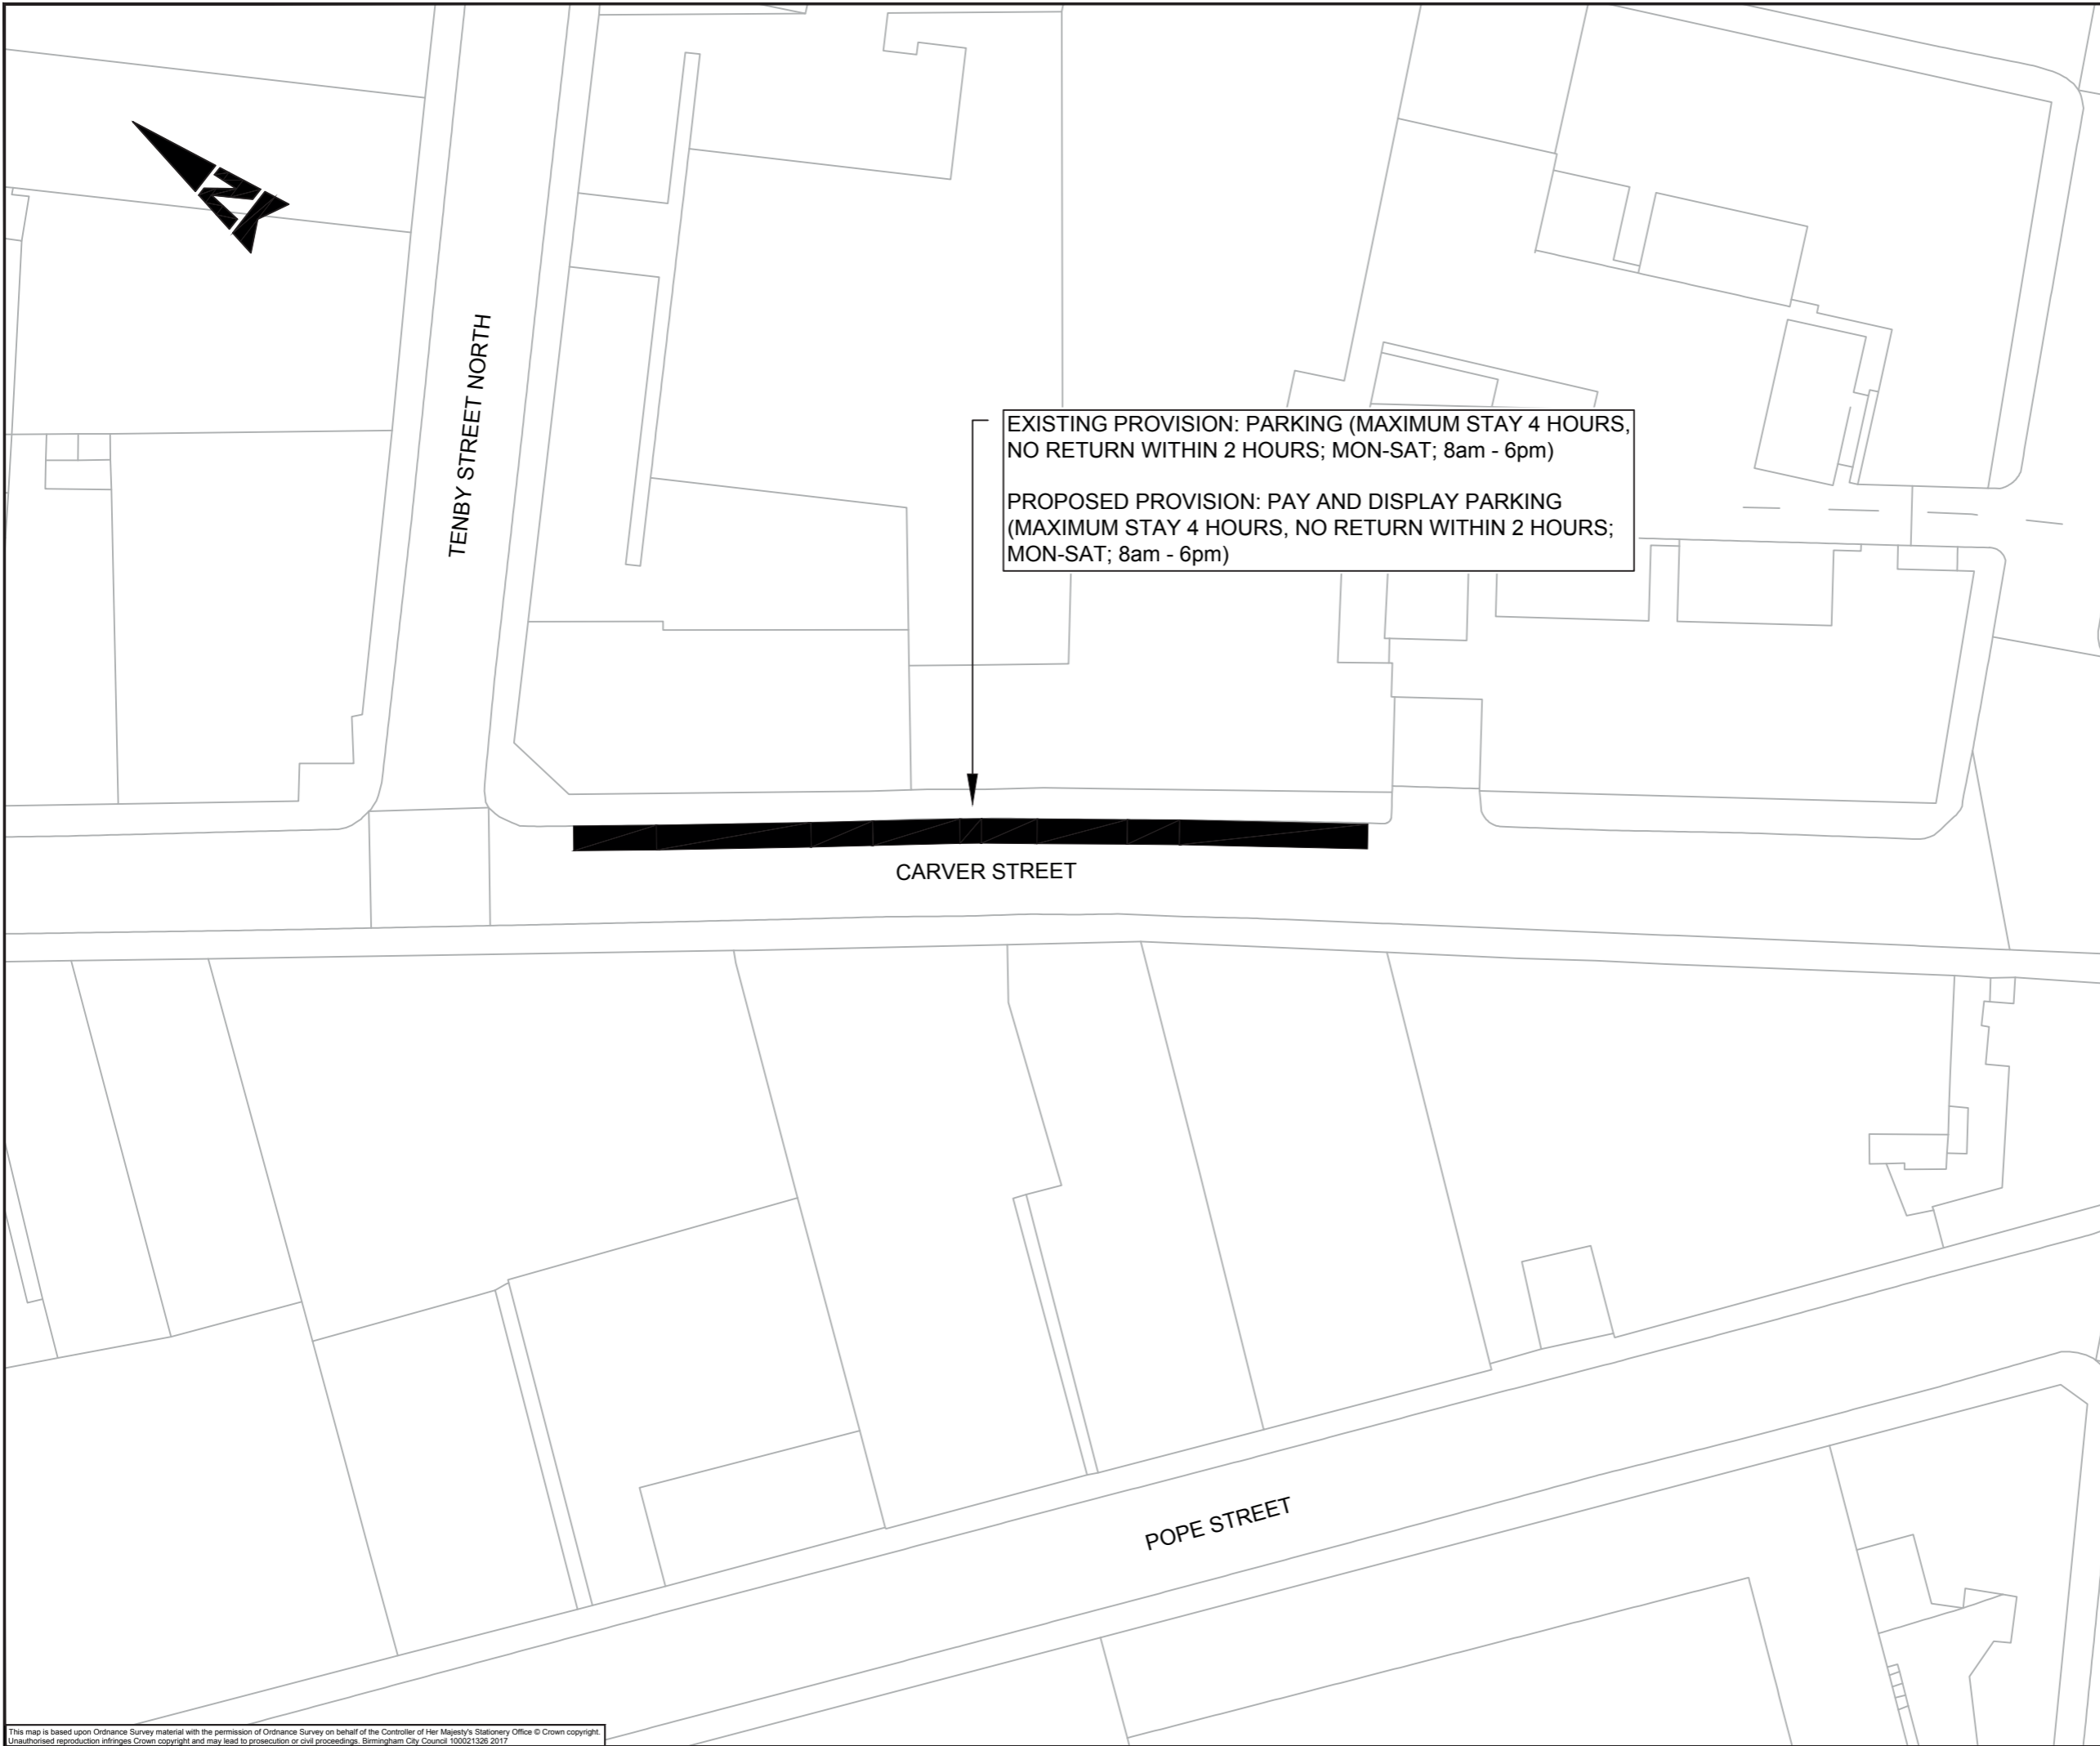


DO NOT SCALE

100
0 10
Millimetres

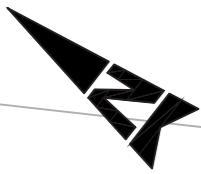

**EXISTING PROVISION: PARKING (MAXIMUM STAY 4 HOURS,
NO RETURN WITHIN 2 HOURS; MON-SAT; 8am - 6pm)**

**PROPOSED PROVISION: PAY AND DISPLAY PARKING
(MAXIMUM STAY 4 HOURS, NO RETURN WITHIN 2 HOURS;
MON-SAT; 8am - 6pm)**

KEY:



AFFECTED PARKING PROVISION

To have your say on this proposal, please visit
www.birminghambeheard.org.uk/economy/jqparkingCarver.

For more information about the Jewellery Quarter Controlled Parking Zone, go to
www.birmingham.gov.uk/jqparking.

SAFETY, HEALTH AND ENVIRONMENTAL INFORMATION

In addition to the hazards/risks normally associated with the types of work detailed on this drawing, note the following significant residual risks (Reference shall also be made to the design hazard log).

Construction
None

Maintenance / Cleaning
None

Use
None

Decommissioning / Demolition
None

Rev.	Date	Description	By	Chk'd	App'd

Rev.	Date	Description	By	Chk'd	App'd
P01	10/05/17	First Issue	JS	PW	DW

Drawing Status: **WORK IN PROGRESS** Suitability: **S2**

The Axis
10 Holliday Street
Birmingham
West Midlands
B1 1TF
Tel: +44 (0)121 483 5000
Fax: +44 (0)121 483 5252
www.atkinsglobal.com

Copyright © Atkins Limited (2017)

Birmingham City Council

Project Title: **JEWELLERY QUARTER CONTROLLED PARKING ZONE REVIEW**

Drawing Title: **CONSULTATION PLAN CARVER STREET DRAWING 1 OF 1**

Scale	Designed / Drawn	Checked	Approved	Authorised
1:500	JS	PW	DW	DW
Original Size	Date	Date	Date	Date
A3	25/01/17	26/04/17	10/05/17	10/05/17

Drawing Number	Project	Originator	Volume	Project Ref. No.
5137775-ATK-CON-003-DR-C-0003				5137775
Location	Type	Role	Number	Revision
				P01