


DO NOT SCALE  
0 10 100  
Millimetres

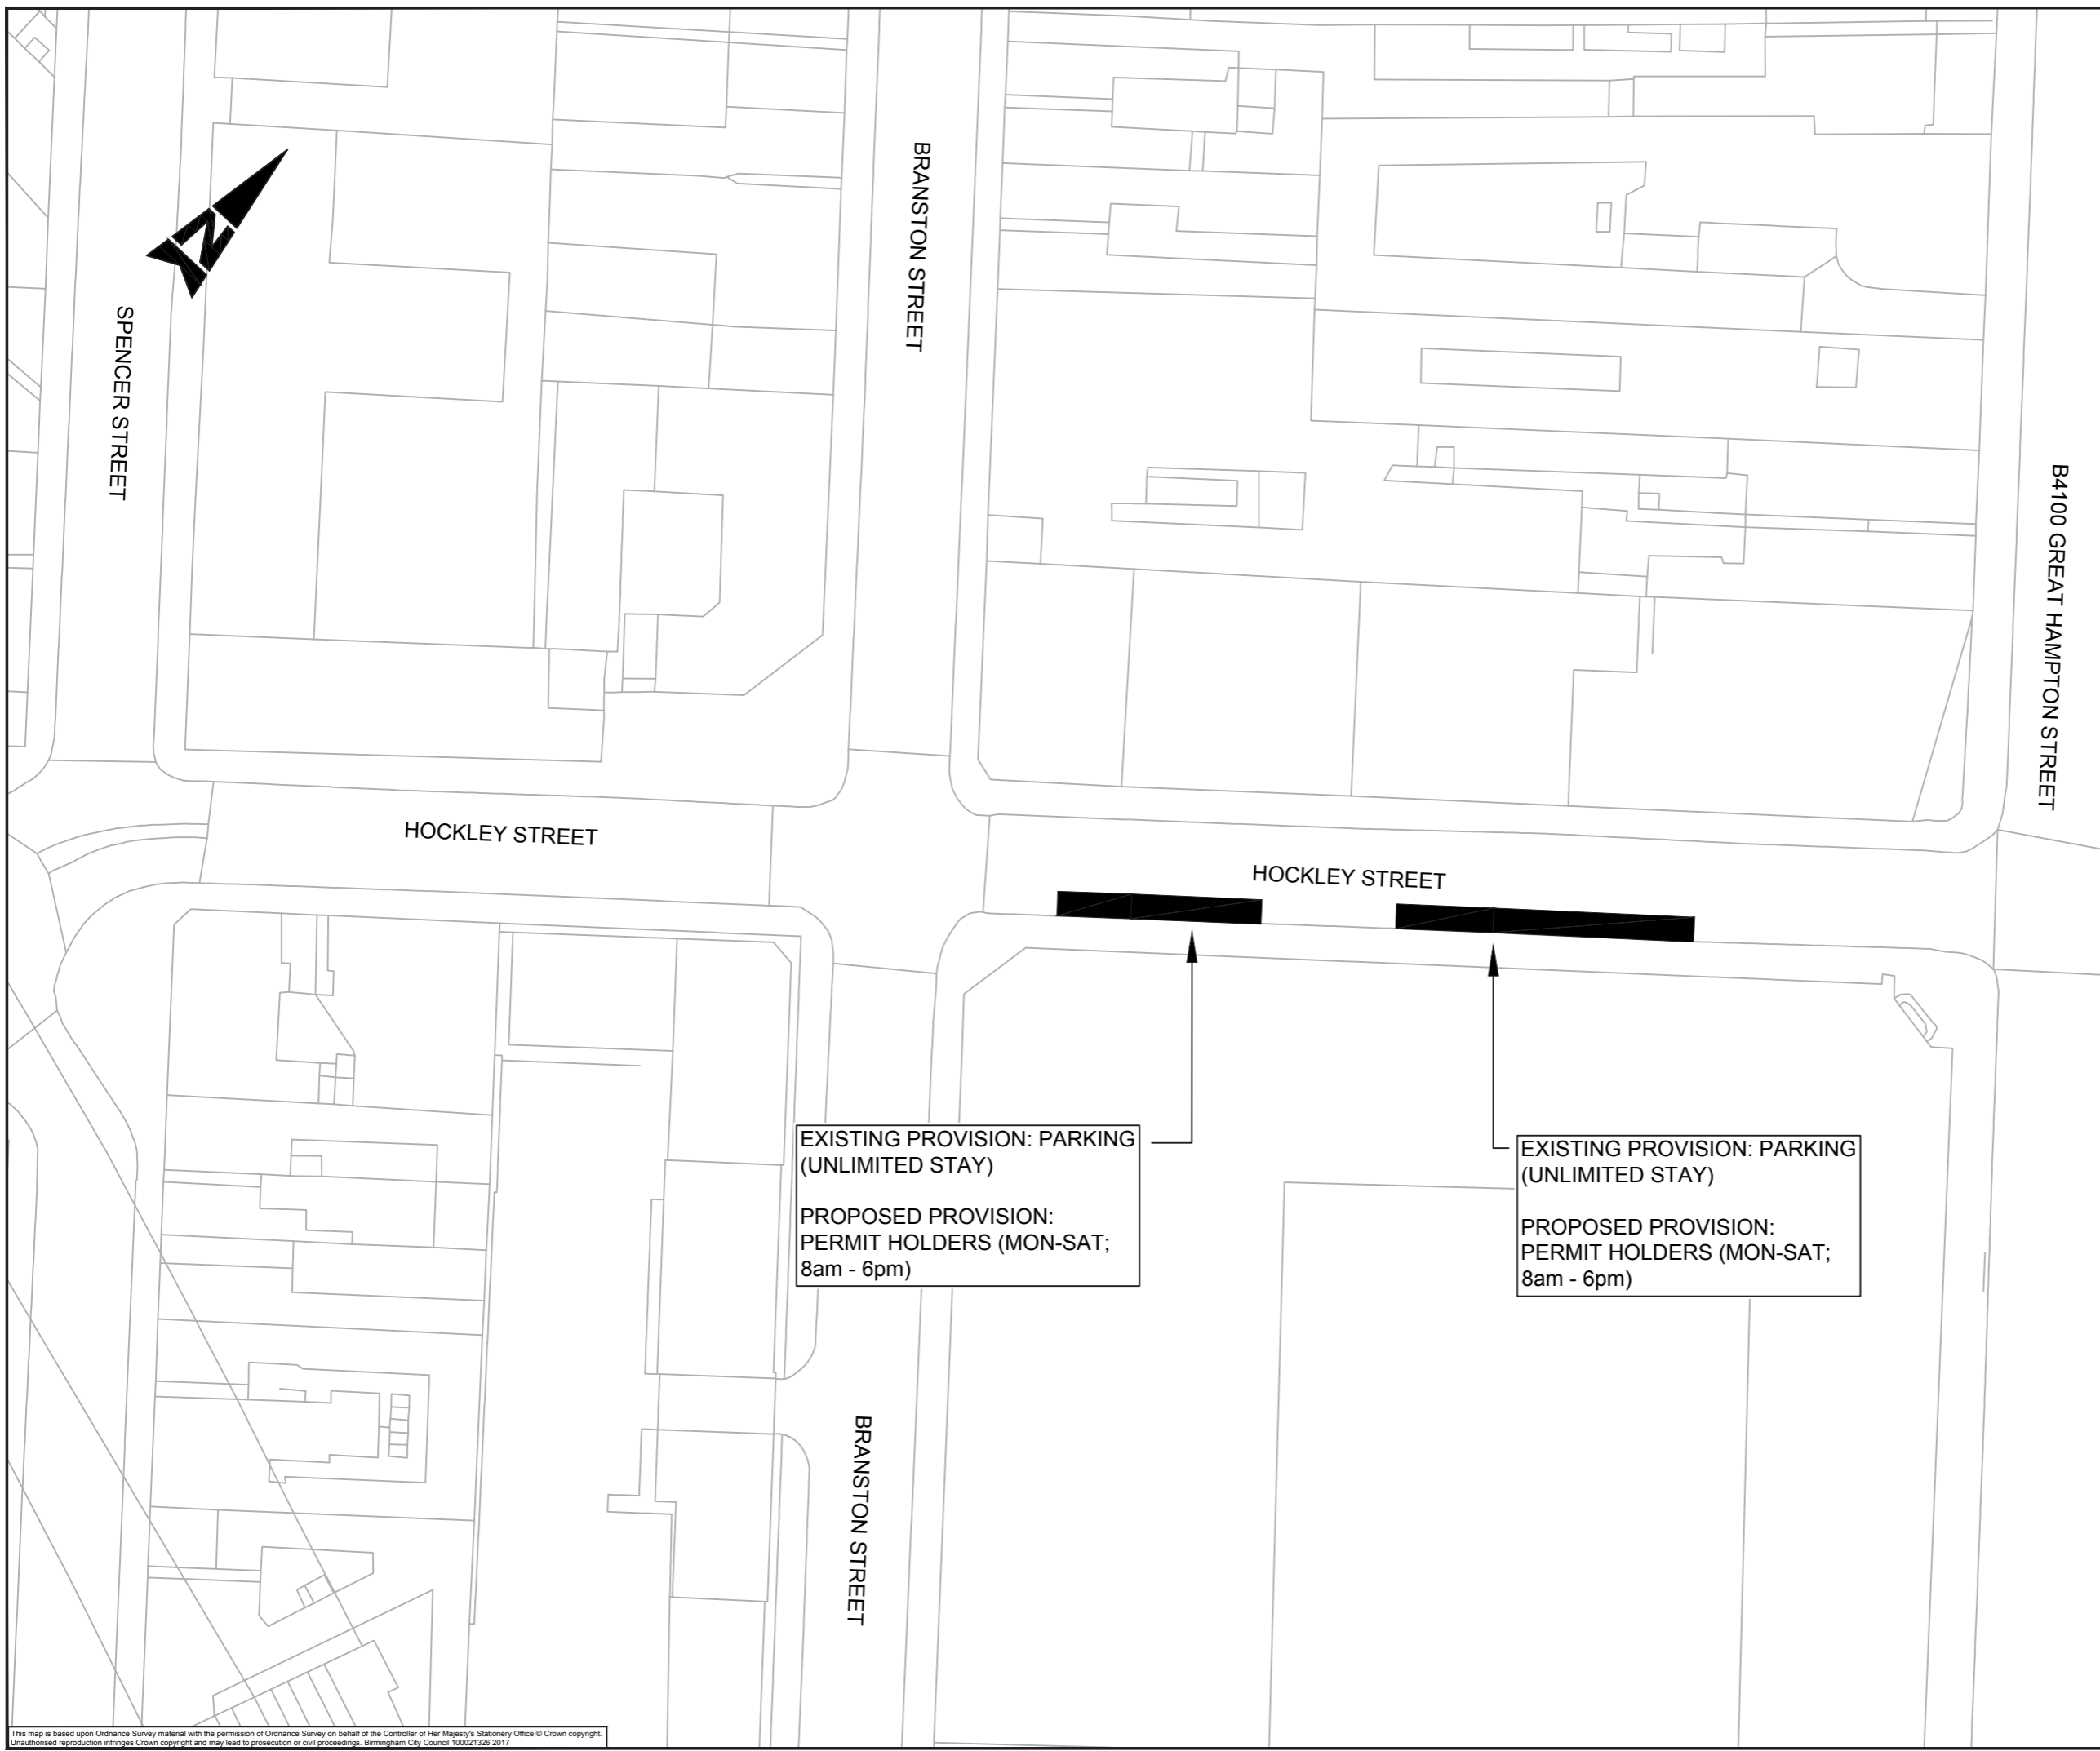

**KEY:**

**AFFECTED PARKING PROVISION**

To have your say on this proposal, please visit [www.birminghambeheard.org.uk/economy/jqparkingHockley](http://www.birminghambeheard.org.uk/economy/jqparkingHockley).

For more information about the Jewellery Quarter Controlled Parking Zone, go to [www.birmingham.gov.uk/jqparking](http://www.birmingham.gov.uk/jqparking).

**SAFETY, HEALTH AND ENVIRONMENTAL INFORMATION**

In addition to the hazards/risks normally associated with the types of work detailed on this drawing, note the following significant residual risks (Reference shall also be made to the design hazard log).

Construction  
None

Maintenance / Cleaning  
None

Use  
None

Decommissioning / Demolition  
None


PO2	15/05/17	Text in leader box amended	US	PW	DW
PO1	10/05/17	First issue	JS	PW	DW
Rev.	Date	Description	By	Chk'd	App'd

Drawing Status: **WORK IN PROGRESS**      Suitability: **S2**

**ATKINS**      The Axis  
10 Holliday Street  
Birmingham  
West Midlands  
B1 1TF  
Tel: +44 (0)121 483 5000  
Fax: +44 (0)121 483 5252  
www.atkinsglobal.com

Copyright © Atkins Limited (2017)



Project Title: **JEWELLERY QUARTER CONTROLLED PARKING ZONE REVIEW**

Drawing Title: **CONSULTATION PLAN HOCKLEY STREET DRAWING 1 OF 1**

Scale: 1:500	Designed / Drawn: JS	Checked: PW	Approved: DW	Authorised: DW
Original Size: A3	Date: 25/01/17	Date: 26/04/17	Date: 10/05/17	Date: 10/05/17

Drawing Number: 5137775-ATK-CON-003-DR-C-0021	Project Ref. No.: 5137775
Location: Hockley Street	Revision: PO2

Plotted by: SAC06149      Date: May 17, 2017 - 2:56pm

This map is based upon Ordnance Survey material with the permission of Ordnance Survey on behalf of the Controller of Her Majesty's Stationery Office © Crown copyright. Unauthorised reproduction infringes Crown copyright and may lead to prosecution or civil proceedings. Birmingham City Council 100021526 2017