


DO NOT SCALE

Millimetres
0 10 100

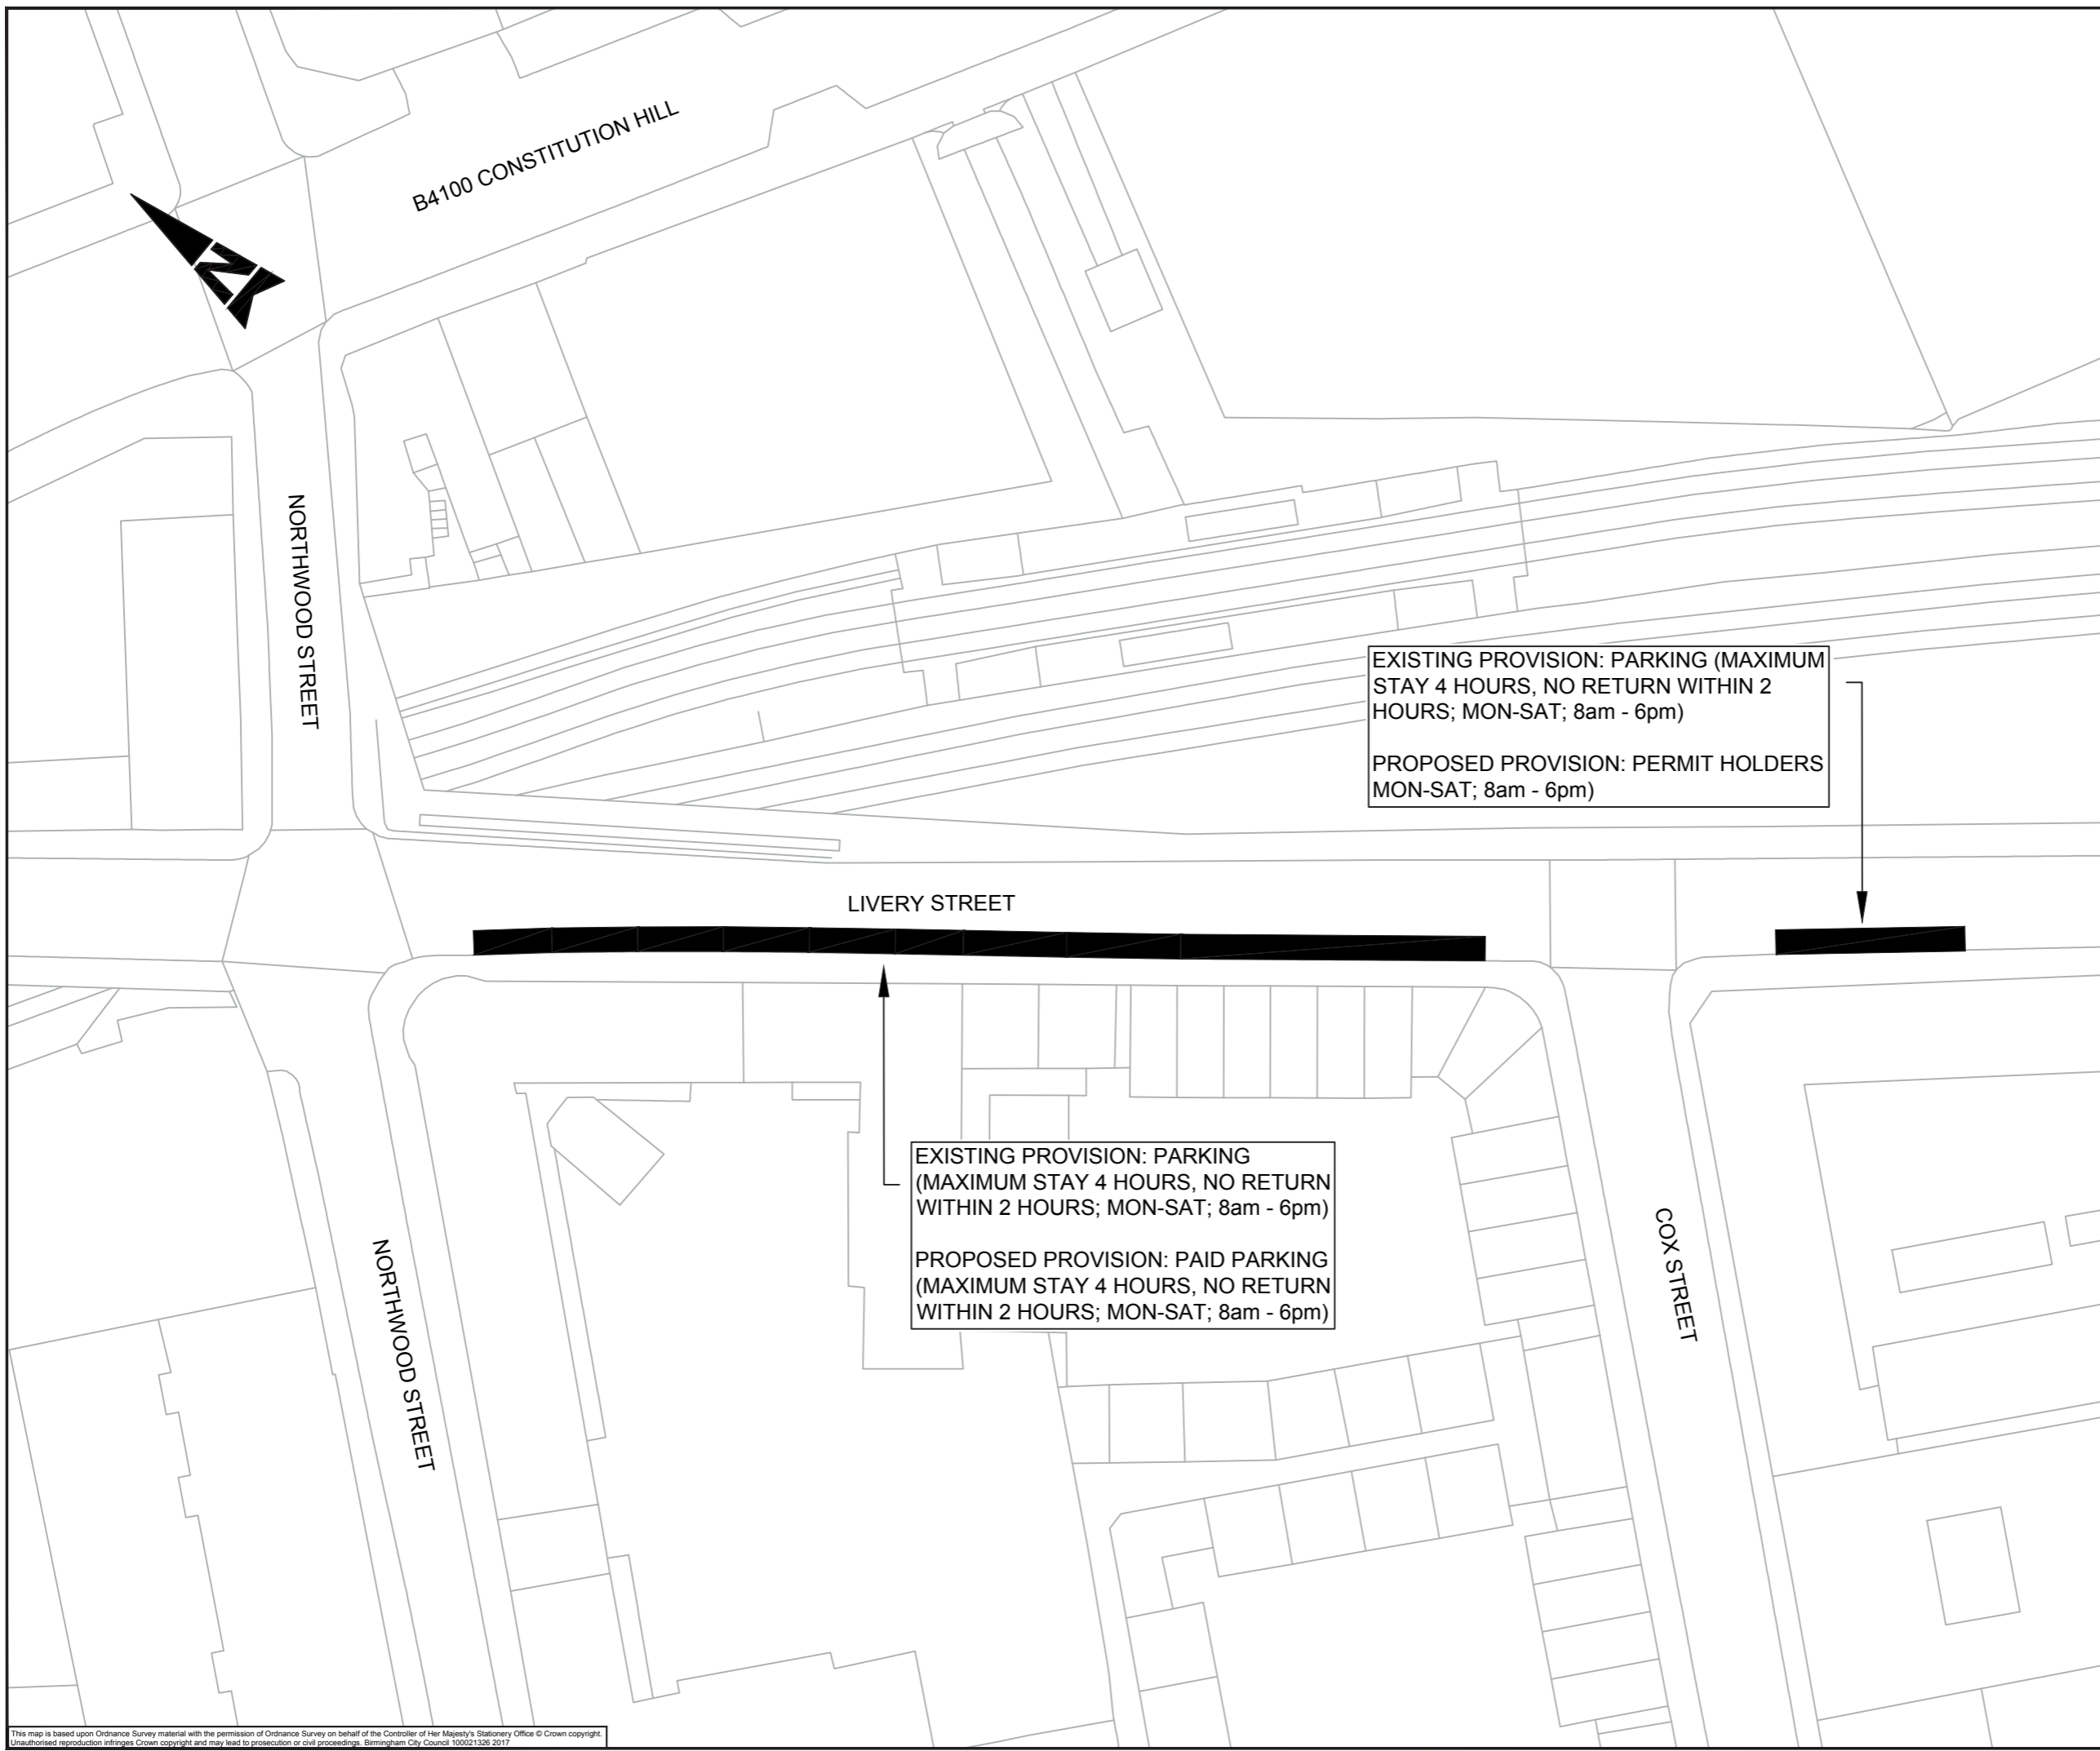

EXISTING PROVISION: PARKING (MAXIMUM STAY 4 HOURS, NO RETURN WITHIN 2 HOURS; MON-SAT; 8am - 6pm)

PROPOSED PROVISION: PERMIT HOLDERS MON-SAT; 8am - 6pm)

EXISTING PROVISION: PARKING (MAXIMUM STAY 4 HOURS, NO RETURN WITHIN 2 HOURS; MON-SAT; 8am - 6pm)

PROPOSED PROVISION: PAID PARKING (MAXIMUM STAY 4 HOURS, NO RETURN WITHIN 2 HOURS; MON-SAT; 8am - 6pm)

KEY:

 **AFFECTED PARKING PROVISION**

To have your say on this proposal, please visit www.birminghambeheard.org.uk/economy/jqparkingLivery.

For more information about the Jewellery Quarter Controlled Parking Zone, go to www.birmingham.gov.uk/jqparking.

SAFETY, HEALTH AND ENVIRONMENTAL INFORMATION

In addition to the hazards/risks normally associated with the types of work detailed on this drawing, note the following significant residual risks (Reference shall also be made to the design hazard log).

Construction	None
Maintenance / Cleaning	None
Use	None
Decommissioning / Demolition	None

P02	15/05/17	Text in leader box amended	US	PW	DW
P01	10/05/17	First issue	JS	PW	DW
Rev.	Date	Description	By	Chk'd	App'd

Drawing Status: **WORK IN PROGRESS** Suitability: **S2**

ATKINS

The Axis
10 Holliday Street
Birmingham
West Midlands
B1 1TF

Tel: +44 (0)121 483 5000
Fax: +44 (0)121 483 5252
www.atkinsglobal.com

Copyright © Atkins Limited (2017)



Project Title: **JEWELLERY QUARTER CONTROLLED PARKING ZONE REVIEW**

Drawing Title: **CONSULTATION PLAN LIVERY STREET DRAWING 1 OF 1**

Scale	1:500	Designed / Drawn	JS	Checked	PW	Approved	DW	Authorised	DW
Original Size	A3	Date	25/01/17	Date	26/04/17	Date	10/05/17	Date	10/05/17
Drawing Number	5137775-ATK-CON-003-DR-C-0024	Project		Originator		Volume		Project Ref. No.	5137775
Location		Type		Role		Number		Revision	P02

Plotted by: SAQ/6149 Date: May 17, 2017 - 2:59pm

This map is based upon Ordnance Survey material with the permission of Ordnance Survey on behalf of the Controller of Her Majesty's Stationery Office © Crown copyright. Unauthorised reproduction infringes Crown copyright and may lead to prosecution or civil proceedings. Birmingham City Council 100021326 2017