


DO NOT SCALE

Millimetres  
0 10 100

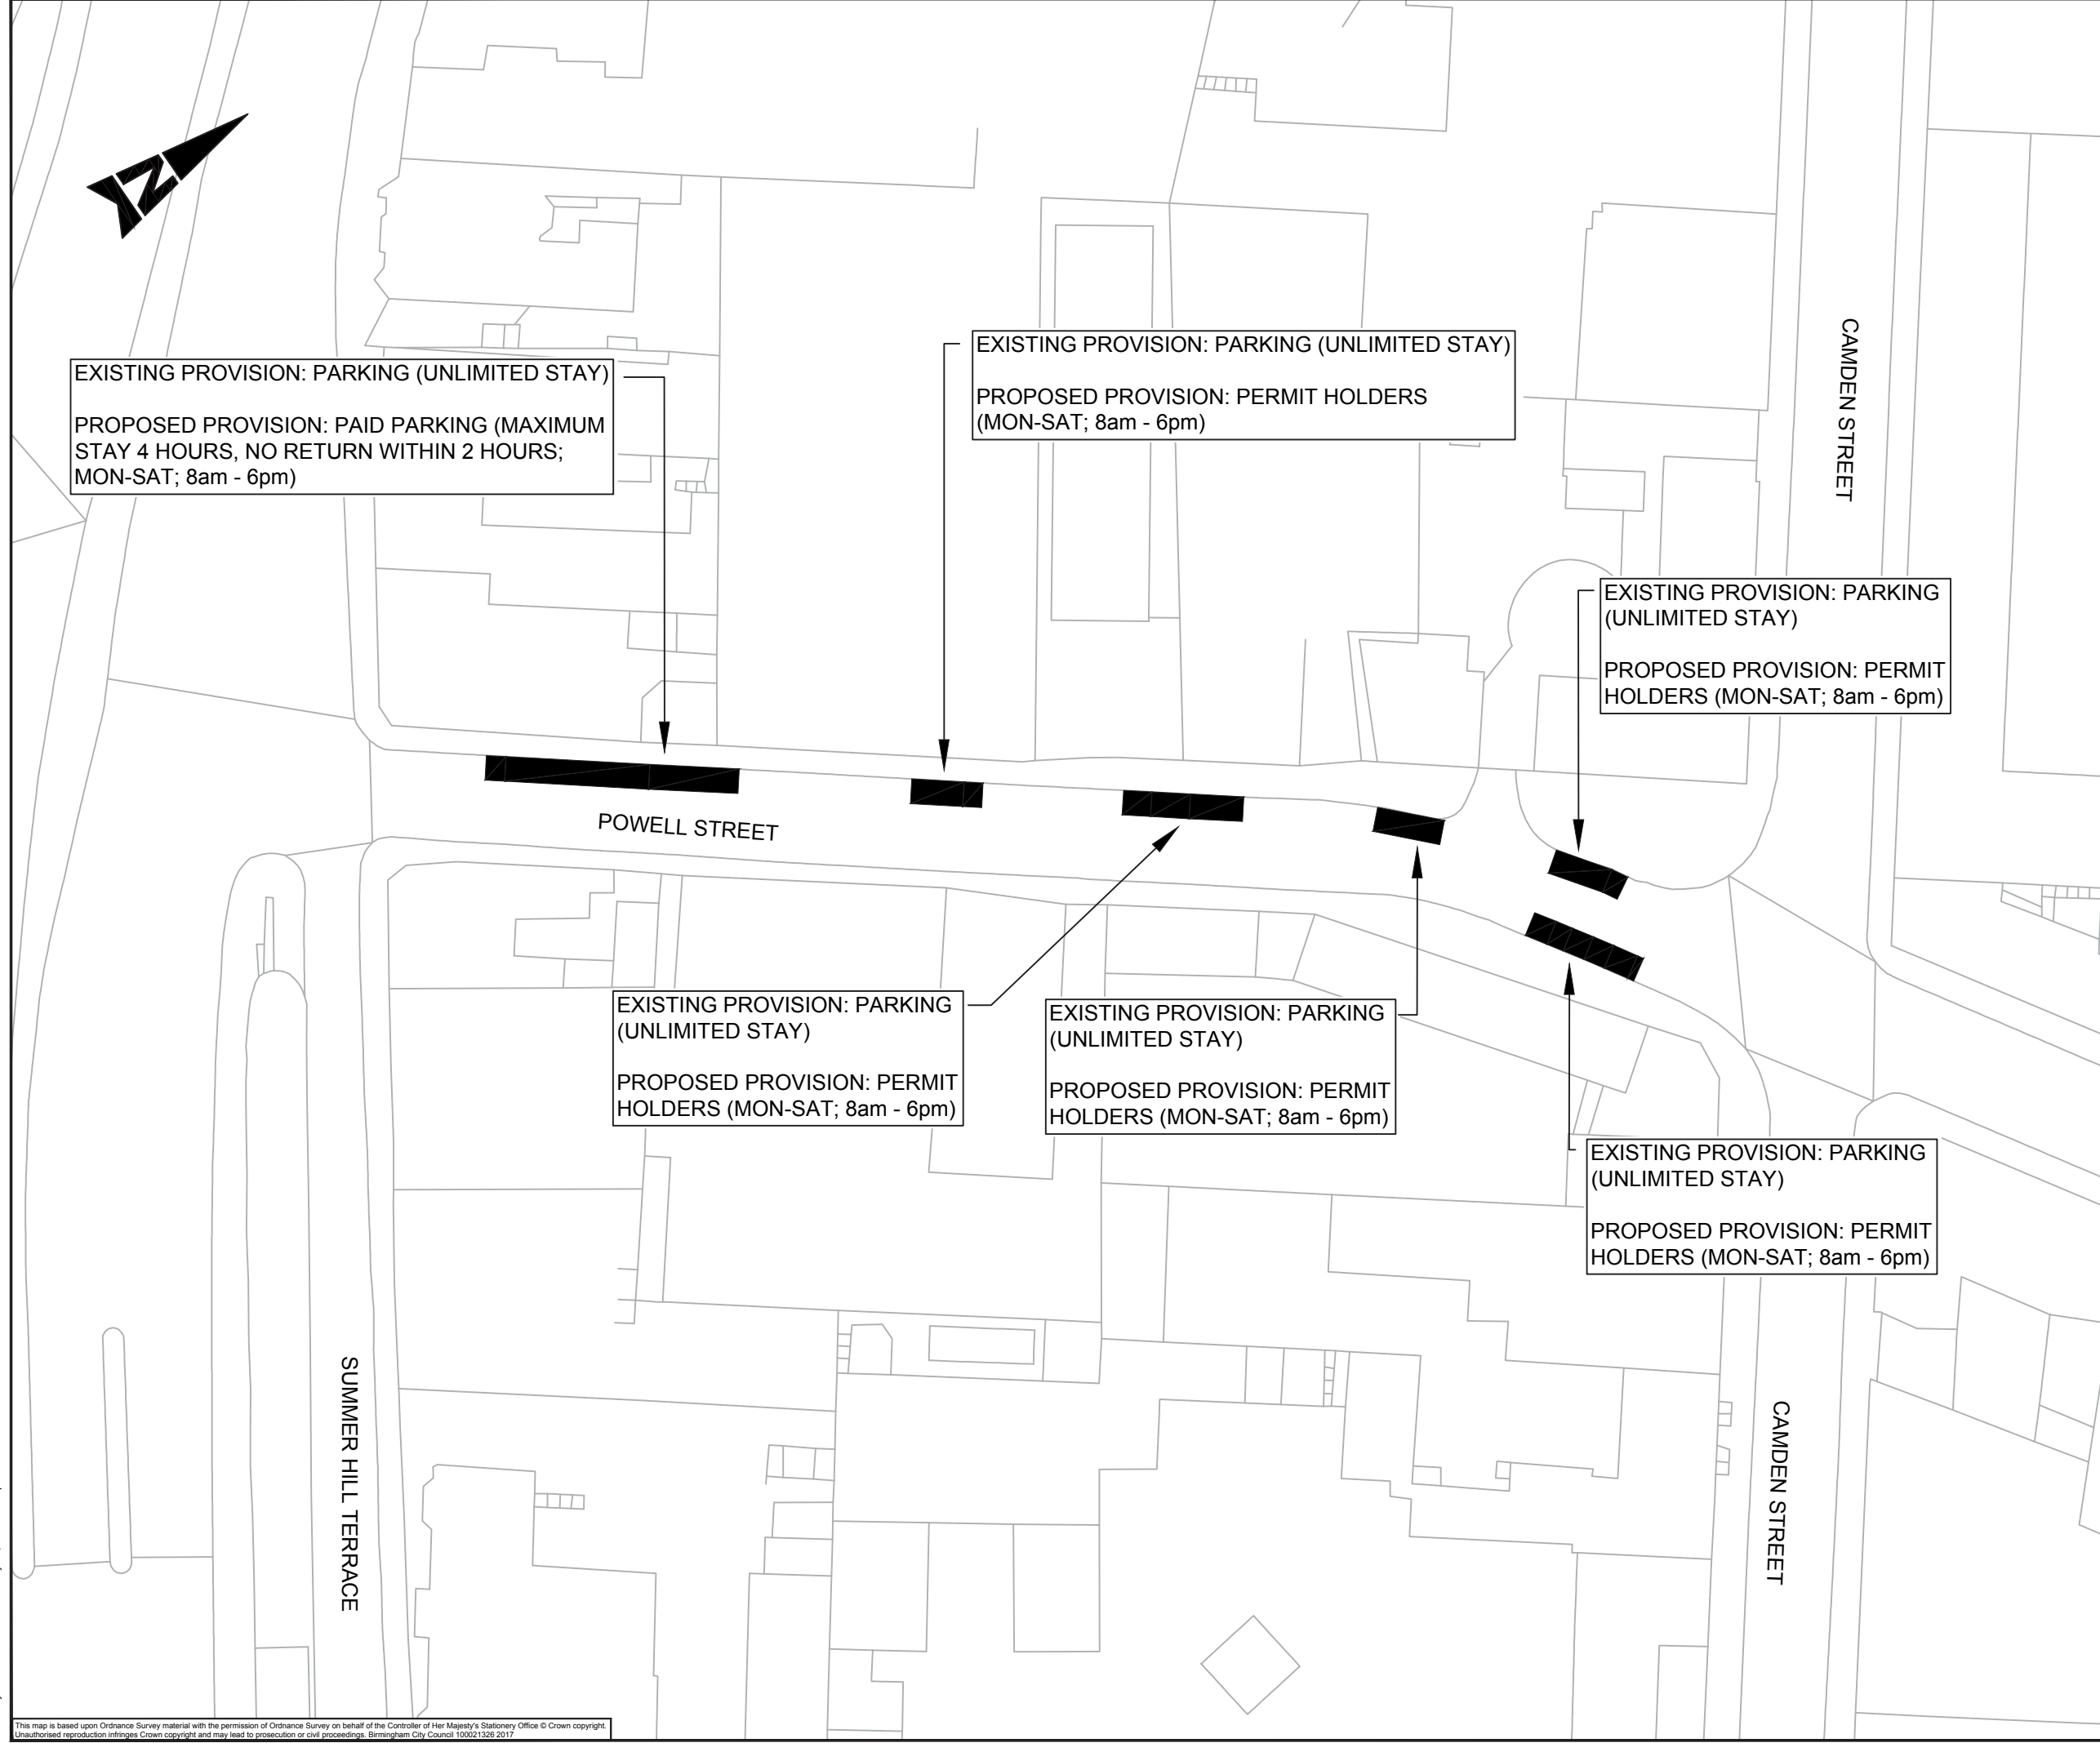

EXISTING PROVISION: PARKING (UNLIMITED STAY)  
PROPOSED PROVISION: PAID PARKING (MAXIMUM STAY 4 HOURS, NO RETURN WITHIN 2 HOURS; MON-SAT; 8am - 6pm)

EXISTING PROVISION: PARKING (UNLIMITED STAY)  
PROPOSED PROVISION: PERMIT HOLDERS (MON-SAT; 8am - 6pm)

EXISTING PROVISION: PARKING (UNLIMITED STAY)  
PROPOSED PROVISION: PERMIT HOLDERS (MON-SAT; 8am - 6pm)

EXISTING PROVISION: PARKING (UNLIMITED STAY)  
PROPOSED PROVISION: PERMIT HOLDERS (MON-SAT; 8am - 6pm)

EXISTING PROVISION: PARKING (UNLIMITED STAY)  
PROPOSED PROVISION: PERMIT HOLDERS (MON-SAT; 8am - 6pm)

EXISTING PROVISION: PARKING (UNLIMITED STAY)  
PROPOSED PROVISION: PERMIT HOLDERS (MON-SAT; 8am - 6pm)

**KEY:**  
 **AFFECTED PARKING PROVISION**

To have your say on this proposal, please visit [www.birminghambeheard.org.uk/economy/jqparkingPowell](http://www.birminghambeheard.org.uk/economy/jqparkingPowell).

For more information about the Jewellery Quarter Controlled Parking Zone, go to [www.birmingham.gov.uk/jqparking](http://www.birmingham.gov.uk/jqparking).

**SAFETY, HEALTH AND ENVIRONMENTAL INFORMATION**

In addition to the hazards/risks normally associated with the types of work detailed on this drawing, note the following significant residual risks (Reference shall also be made to the design hazard log).

Construction	None
Maintenance / Cleaning	None
Use	None
Decommissioning / Demolition	None

Rev.	Date	Description	By	Chk'd	App'd
P01	10/05/17	First Issue	JS	PW	DW

Drawing Status	WORK IN PROGRESS	Suitability	S2
----------------	------------------	-------------	----

**ATKINS**  
The Axis  
10 Holiday Street  
Birmingham  
West Midlands  
B1 1TF  
Tel: +44 (0)121 483 5000  
Fax: +44 (0)121 483 5252  
www.atkinsglobal.com

**Birmingham City Council**

Project Title: **JEWELLERY QUARTER CONTROLLED PARKING ZONE REVIEW**

Drawing Title: **CONSULTATION PLAN POWELL STREET DRAWING 1 OF 1**

Scale	1:500	Designed / Drawn	JS	Checked	PW	Approved	DW	Authorised	DW
Original Size	A3	Date	25/01/17	Date	26/04/17	Date	10/05/17	Date	10/05/17
Drawing Number	Project	Originator	Volume	Project Ref. No.	5137775	Revision			
5137775-ATK-CON-003-DR-C-0006								P01	

Plotted by: SAQIG149 Date: May 10, 2017 - 4:19pm

This map is based upon Ordnance Survey material with the permission of Ordnance Survey on behalf of the Controller of Her Majesty's Stationery Office © Crown copyright. Unauthorised reproduction infringes Crown copyright and may lead to prosecution or civil proceedings. Birmingham City Council 100021326 2017