

100
Millimetres
0 10
DO NOT SCALE

KEY:

 **AFFECTED PARKING PROVISION**

To have your say on this proposal, please visit www.birminghambeheard.org.uk/economy/jqparkingStPauls.

For more information about the Jewellery Quarter Controlled Parking Zone, go to www.birmingham.gov.uk/jqparking.

SAFETY, HEALTH AND ENVIRONMENTAL INFORMATION

In addition to the hazards/risks normally associated with the types of work detailed on this drawing, note the following significant residual risks (Reference shall also be made to the design hazard log).

Construction
None

Maintenance / Cleaning
None

Use
None

Decommissioning / Demolition
None

Rev.	Date	Description	By	Chkd	App'd
P01	10/05/17	First Issue	JS	PW	DW

Drawing Status	Suitability
WORK IN PROGRESS	S2

ATKINS
The Axis
10 Holliday Street
Birmingham
West Midlands
B1 1TF
Tel: +44 (0)121 483 5000
Fax: +44 (0)121 483 5252
www.atkinsglobal.com

Copyright © Atkins Limited (2017)

Birmingham City Council


Project Title
JEWELLERY QUARTER CONTROLLED PARKING ZONE REVIEW

Drawing Title
CONSULTATION PLAN ST PAULS SQUARE DRAWING 1 OF 1

Scale	Designed / Drawn	Checked	Approved	Authorised
1:500	JS	PW	DW	DW

Original Size	Date	Date	Date	Date
A3	25/01/17	26/04/17	10/05/17	10/05/17

Drawing Number	Project	Originator	Volume	Project Ref. No.
5137775-ATK-CON-003-DR-C-0016				5137775
Location	Type	Role	Number	Revision
				P01

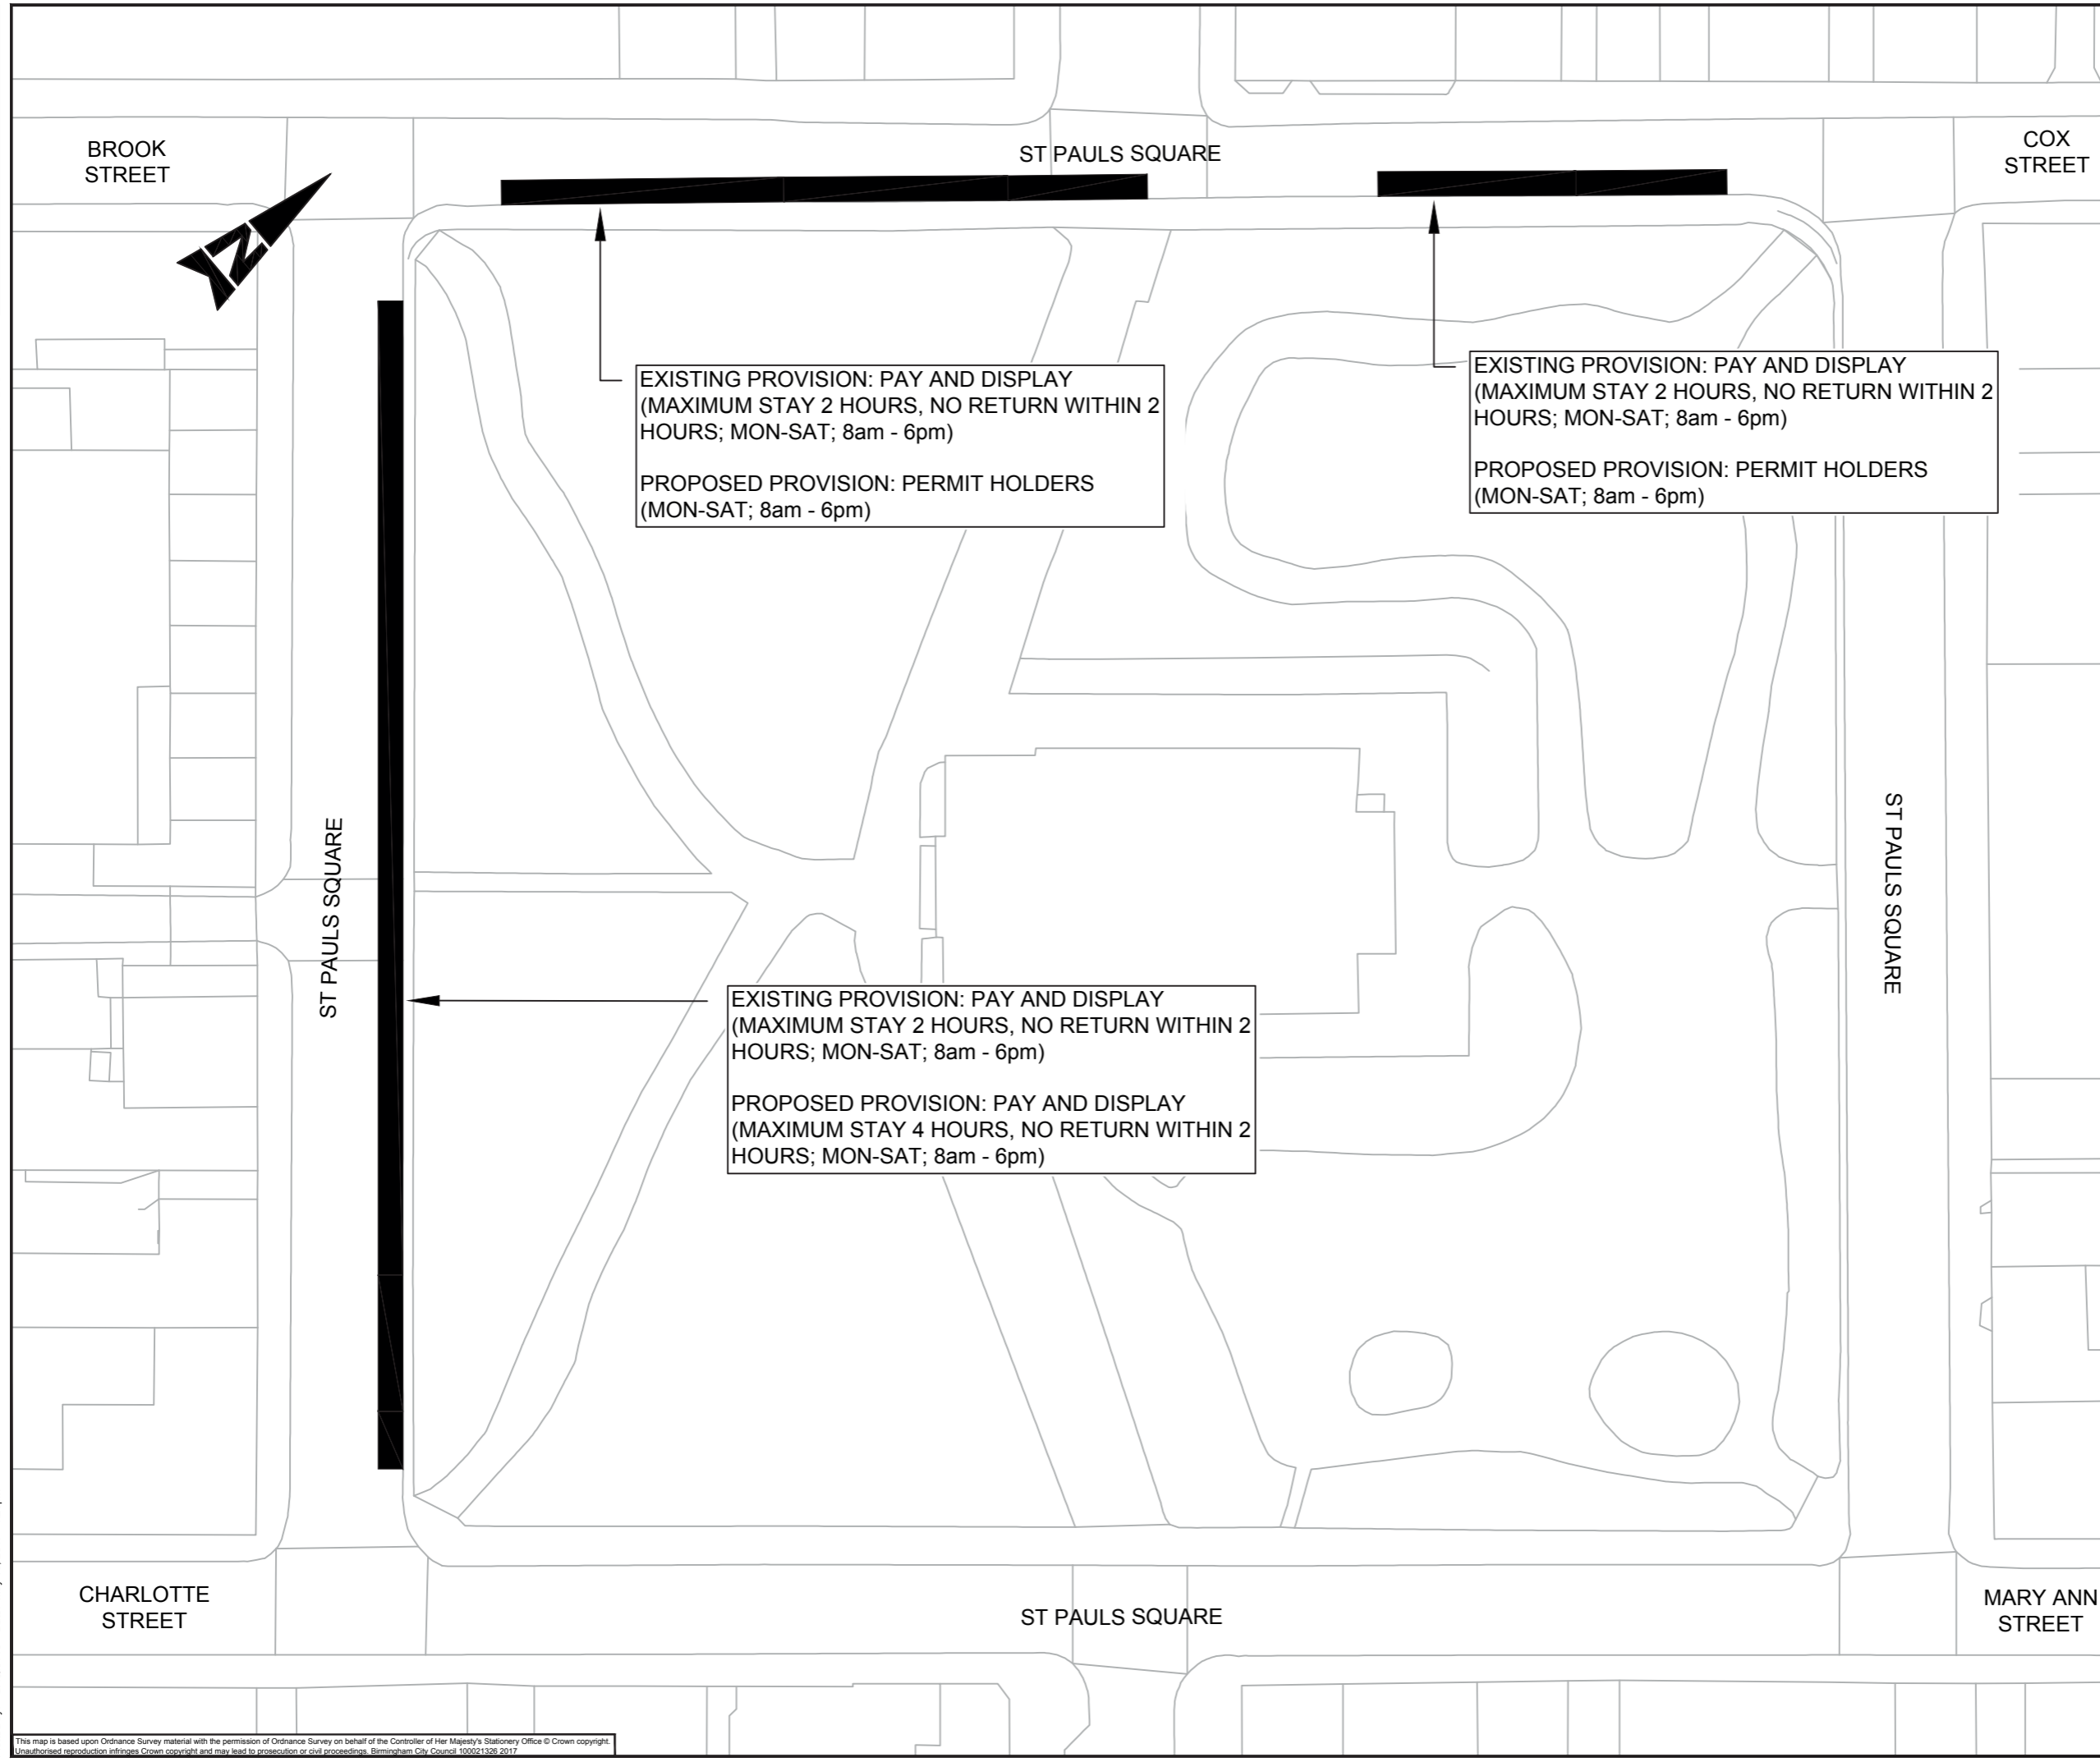

EXISTING PROVISION: PAY AND DISPLAY
(MAXIMUM STAY 2 HOURS, NO RETURN WITHIN 2 HOURS; MON-SAT; 8am - 6pm)

PROPOSED PROVISION: PERMIT HOLDERS
(MON-SAT; 8am - 6pm)

EXISTING PROVISION: PAY AND DISPLAY
(MAXIMUM STAY 2 HOURS, NO RETURN WITHIN 2 HOURS; MON-SAT; 8am - 6pm)

PROPOSED PROVISION: PERMIT HOLDERS
(MON-SAT; 8am - 6pm)

EXISTING PROVISION: PAY AND DISPLAY
(MAXIMUM STAY 2 HOURS, NO RETURN WITHIN 2 HOURS; MON-SAT; 8am - 6pm)

PROPOSED PROVISION: PAY AND DISPLAY
(MAXIMUM STAY 4 HOURS, NO RETURN WITHIN 2 HOURS; MON-SAT; 8am - 6pm)

Plotted by: SAQI6149 Date: May 10, 2017 - 4:29pm
This map is based upon Ordnance Survey material with the permission of Ordnance Survey on behalf of the Controller of Her Majesty's Stationery Office © Crown copyright. Unauthorised reproduction infringes Crown copyright and may lead to prosecution or civil proceedings. Birmingham City Council 100021326 2017